


SEEDING  
 142  
 817  
 152  
 886  
 167  
 975  
 184  
 1011  
 180

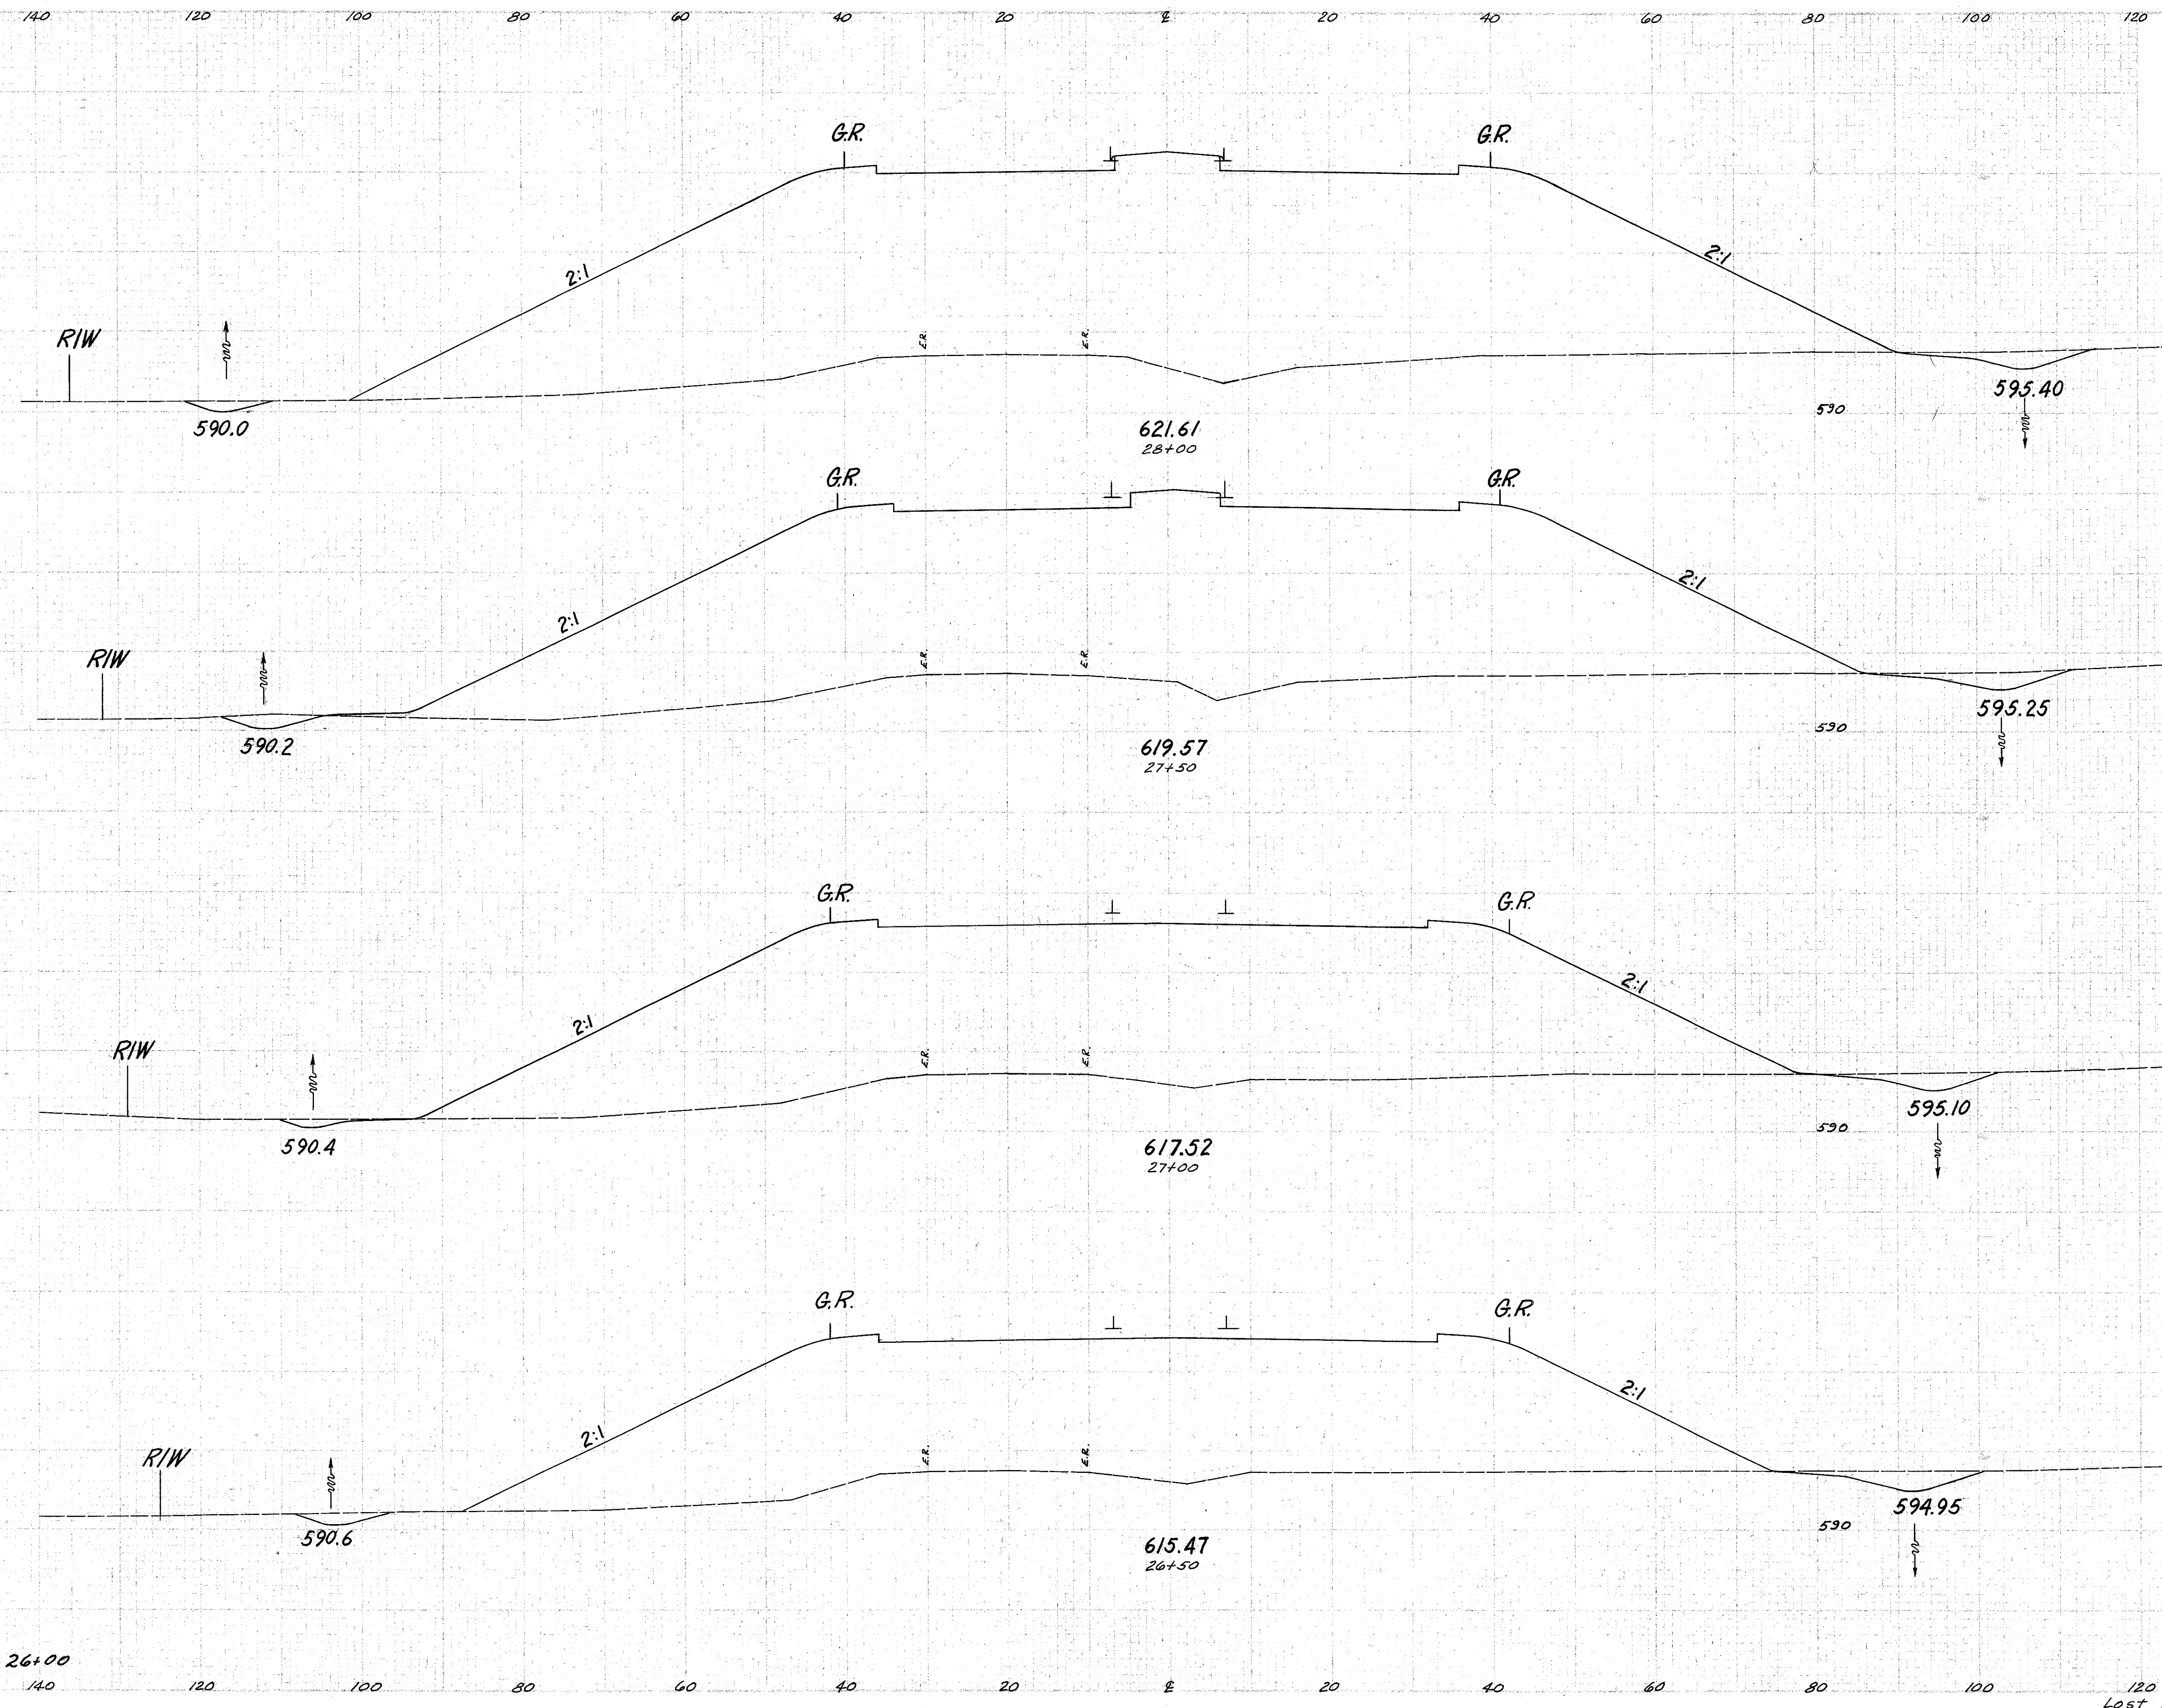

LAKE COUNTY  
 LAK-2-4.42

END AREA		CU. YDS.	
CUT	FILL	CUT	FILL
39	3447		
		78	5261
45	2991		
		70	5146
31	2567		
		70	4418
45	2204		
		89	3751
51	1847		

Sta. 26+00  
 Last Nation Rd. Sta. 26+50 to 28+00