


SECTION
NO. 2

FED. RD. DIVISION	STATE	PROJECT
2	OHIO	U-329(15)

137
297

LAKE COUNTY
LAK-2- 4.42

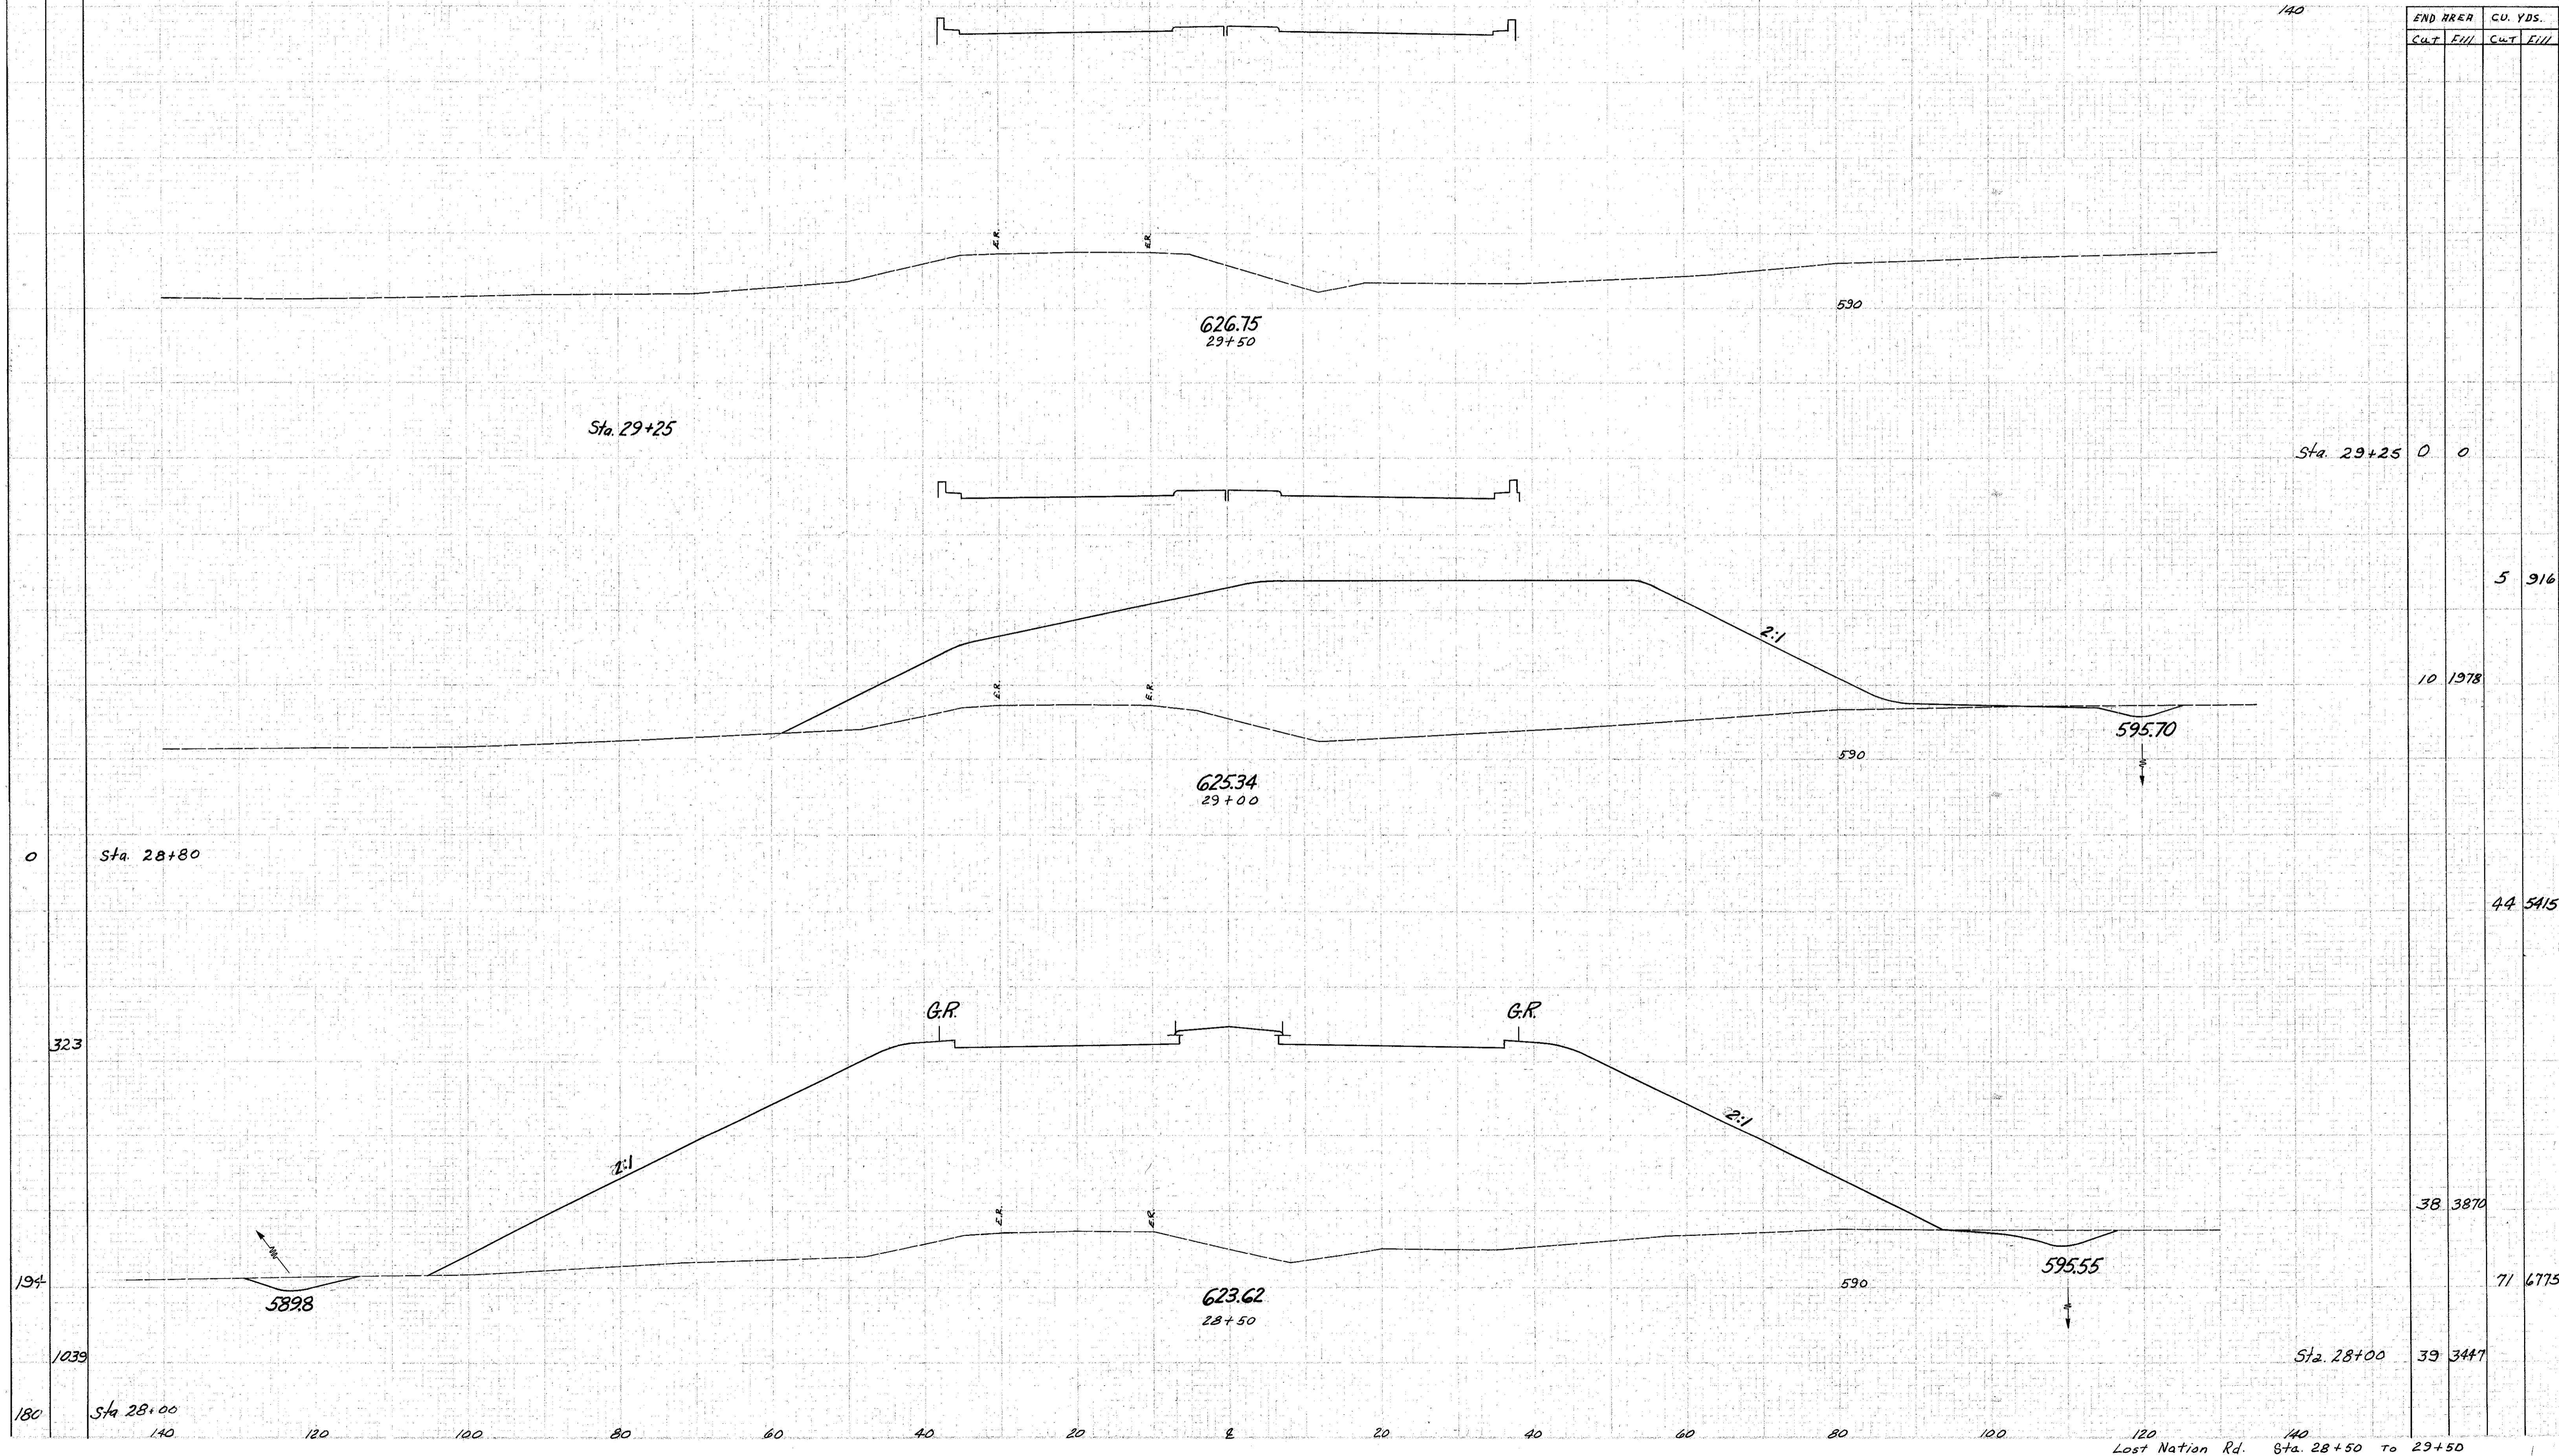

140
Lost Nation Rd. Sta. 28+50 To 29+50