

SEEDING
END
WIDTH
SQ
YDS

140 120 100 80 60 40 20 0 20 40 60 80 100 120


NO. OF SHEET	STATE	PROJECT
2	OHIO	U-329 (15)

138
297

LAKE COUNTY
LAK-2-4.42

140

END AREA		CU. YDS.	
CUT	FILL	CUT	FILL

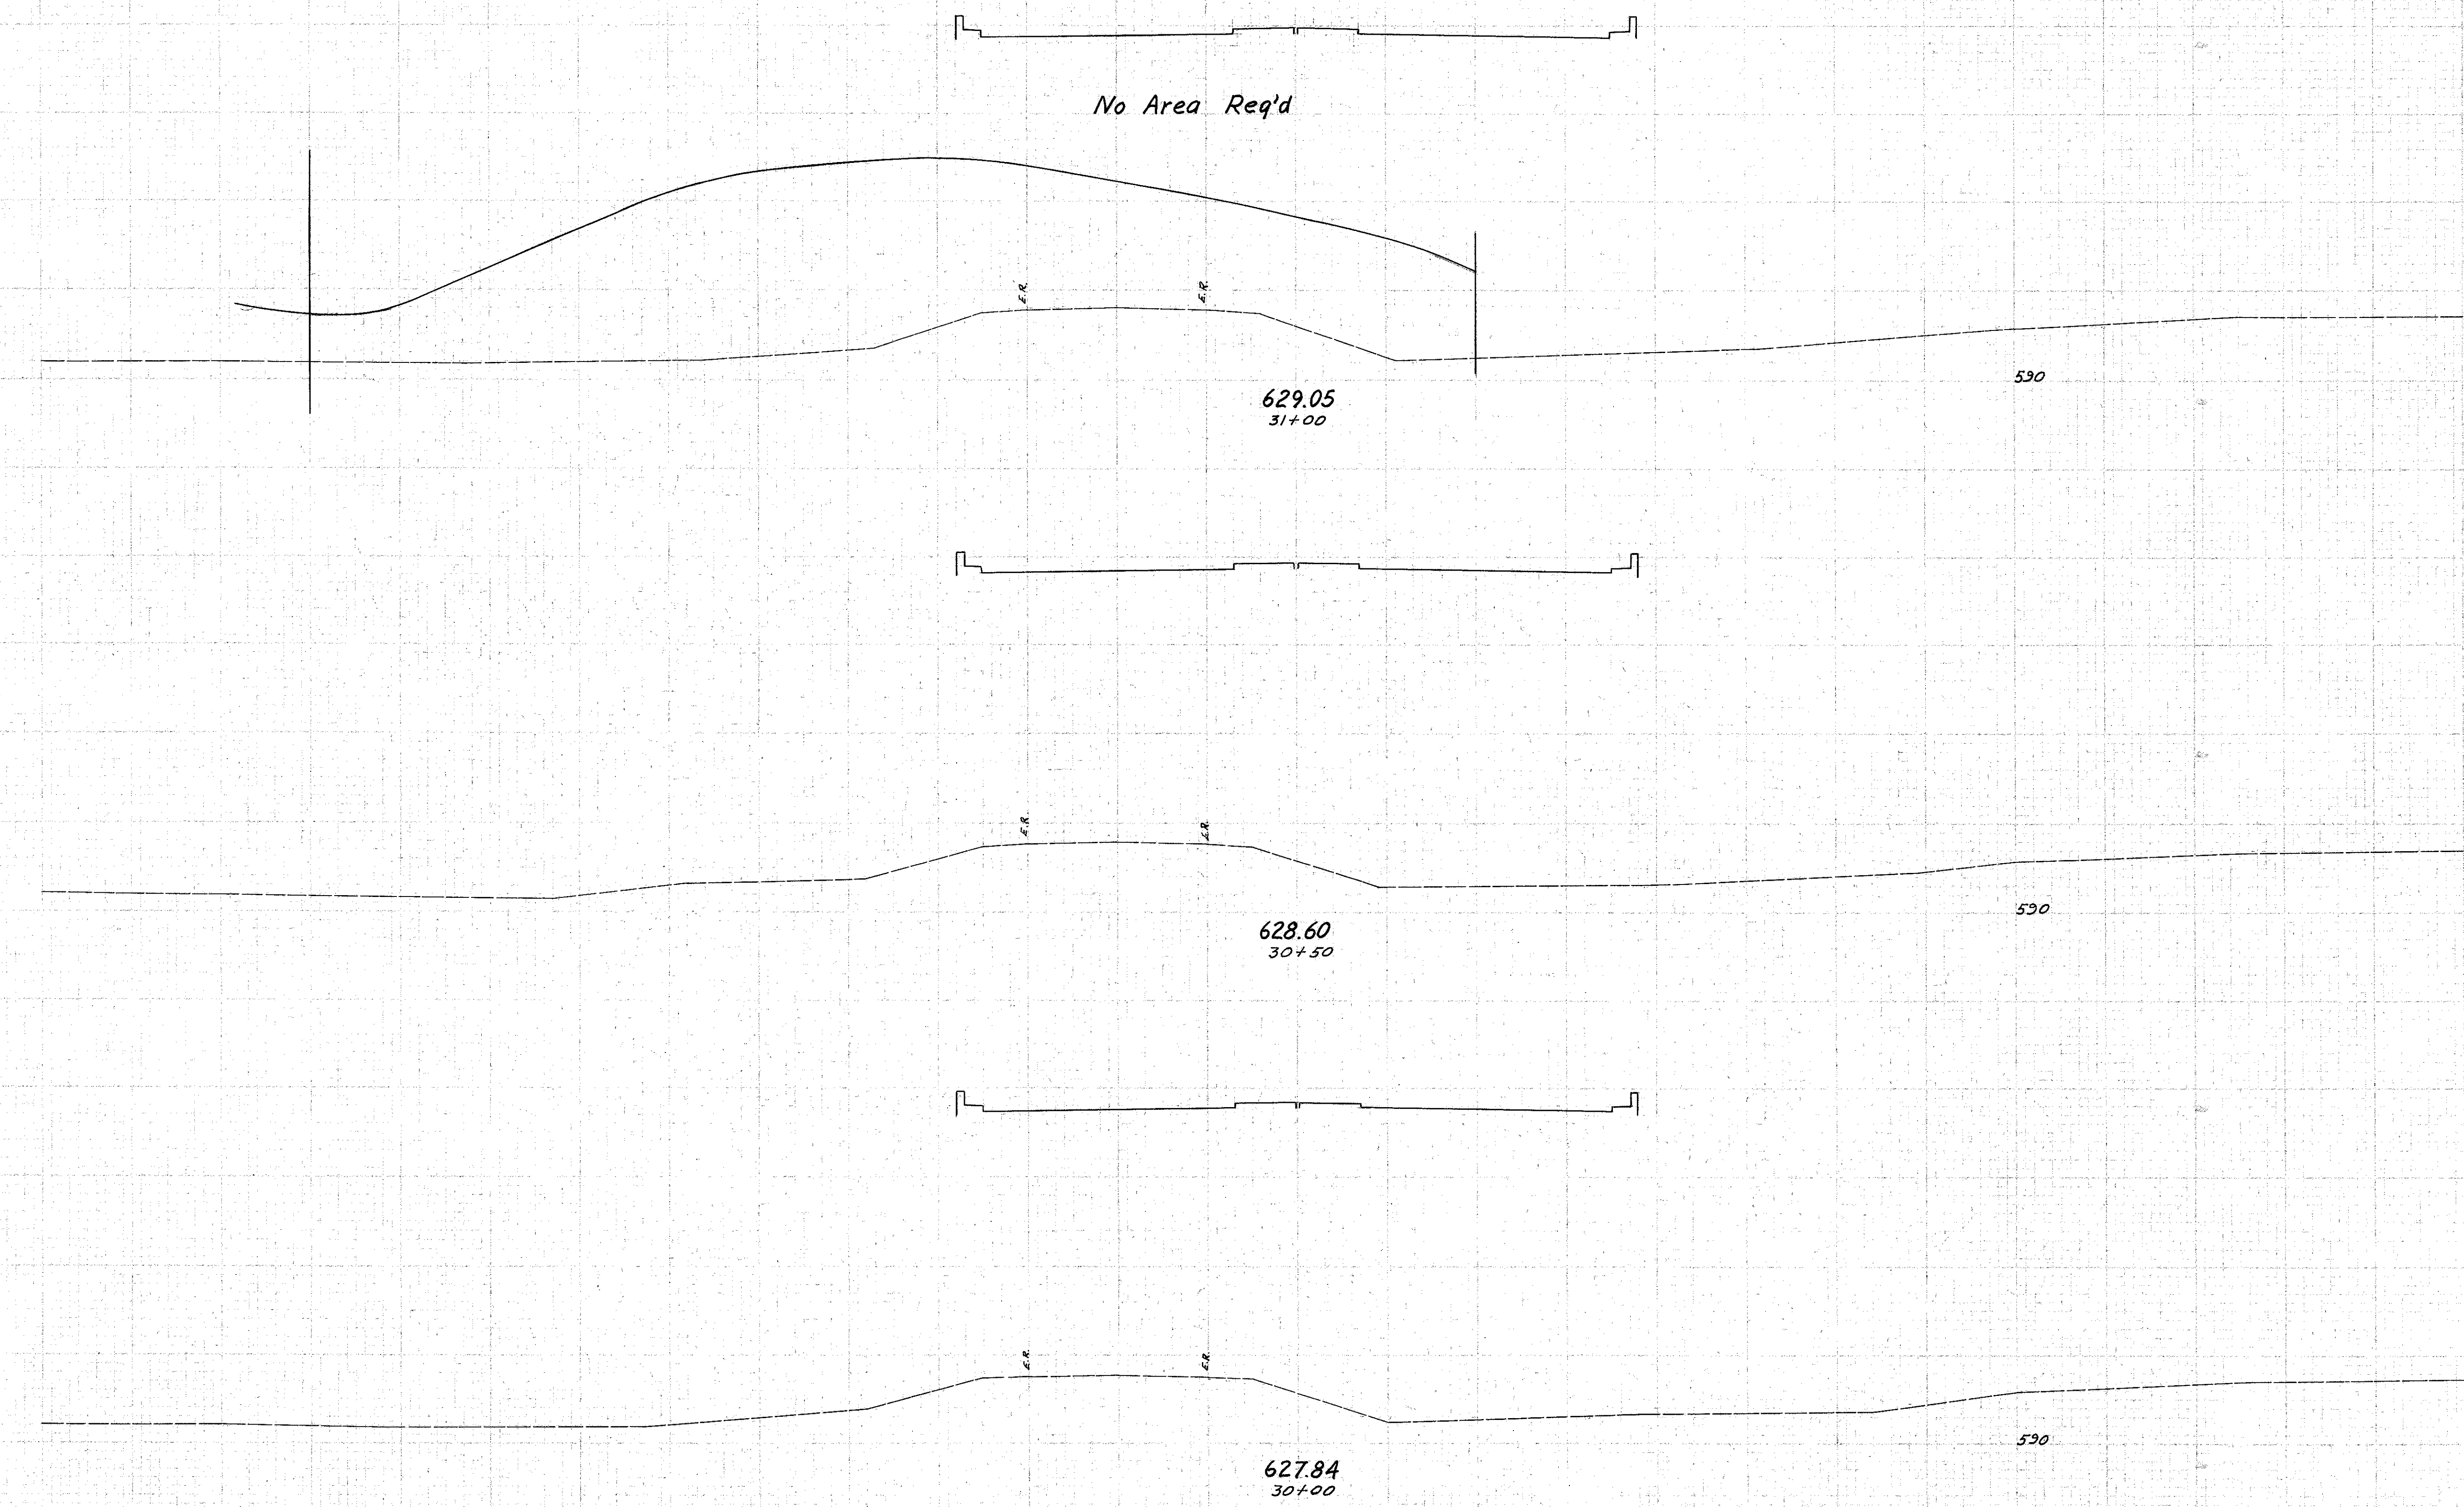

Sta 30+90

0

140 120 100 80 60 40 20 0 20 40 60 80 100 120

Lost Nation Rd. Sta. 30+00 to 31+00