


SEEDING
END WIDTH
86.5

PLAN NO. 2
STATE OHIO
PROJECT U-329 (15)
139
297

LAKE COUNTY
LAK-2-4.42

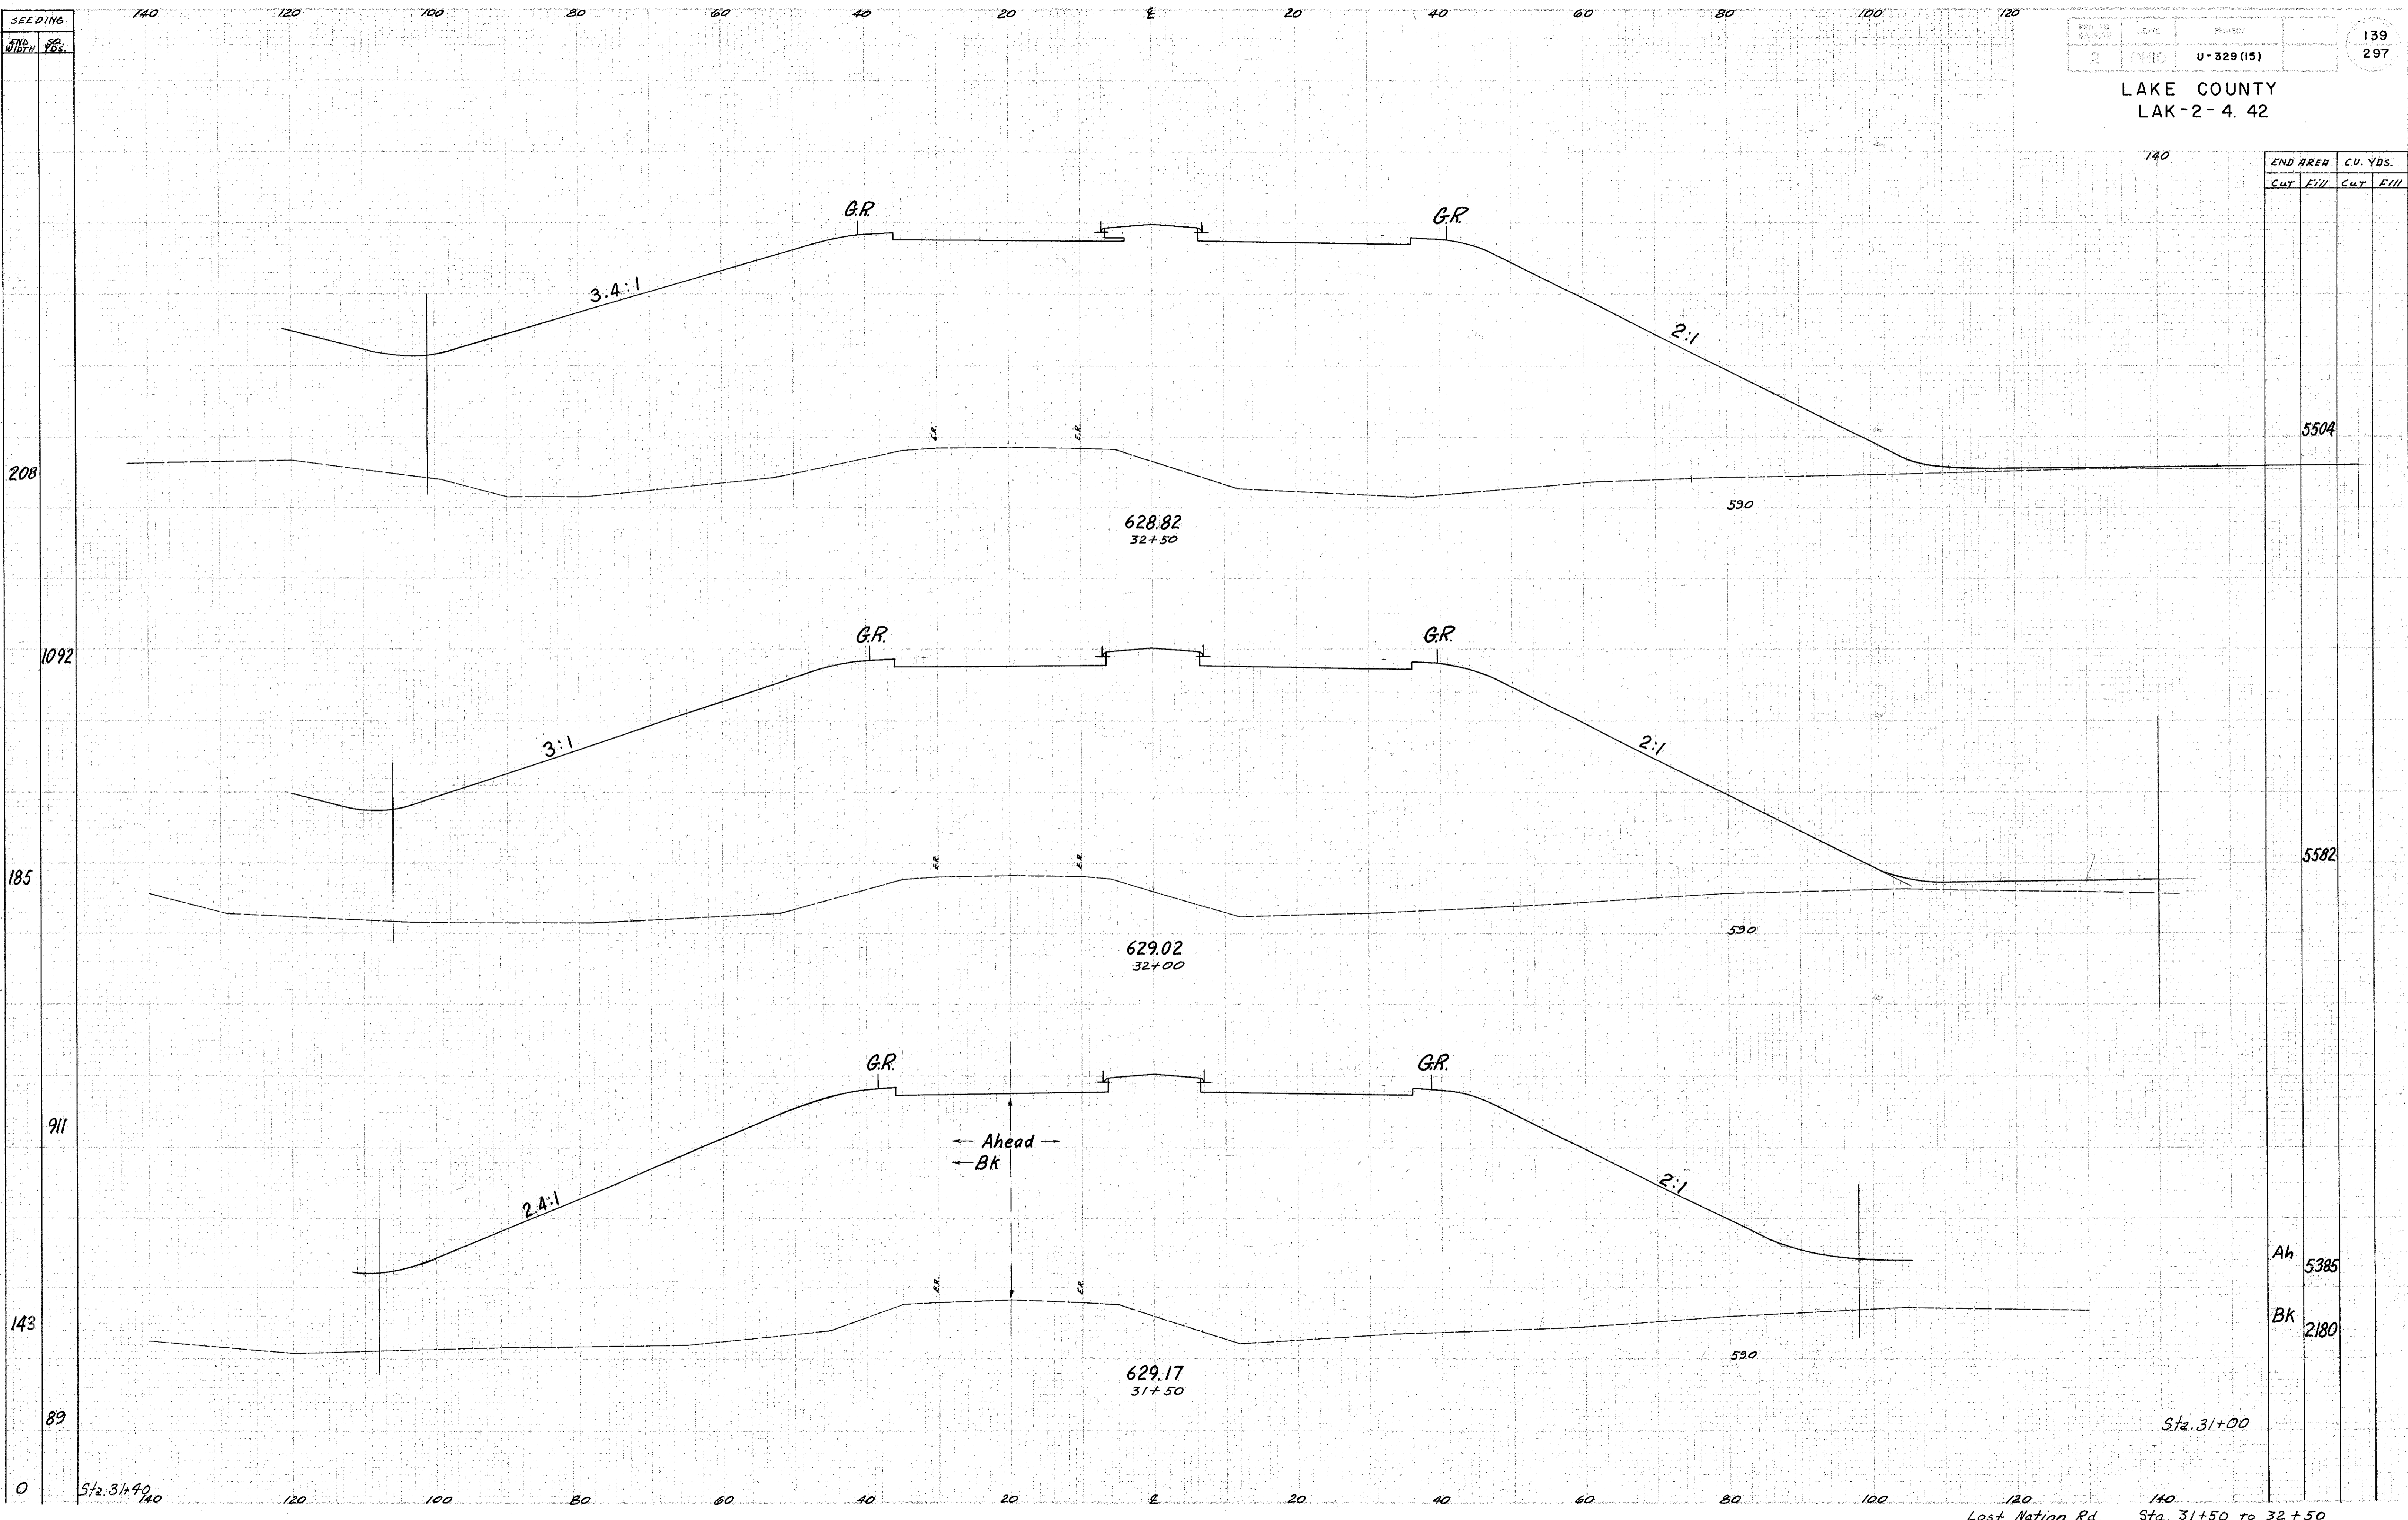

END AREA		CU. YDS.	
Cut	Fill	Cut	Fill

					5504
					5582
Ah					5385
Bk					2180

Sta. 31+00

Lost Nation Rd. Sta. 31+50 to 32+50