


SEEDING
END WIDTH SQ. YDS.

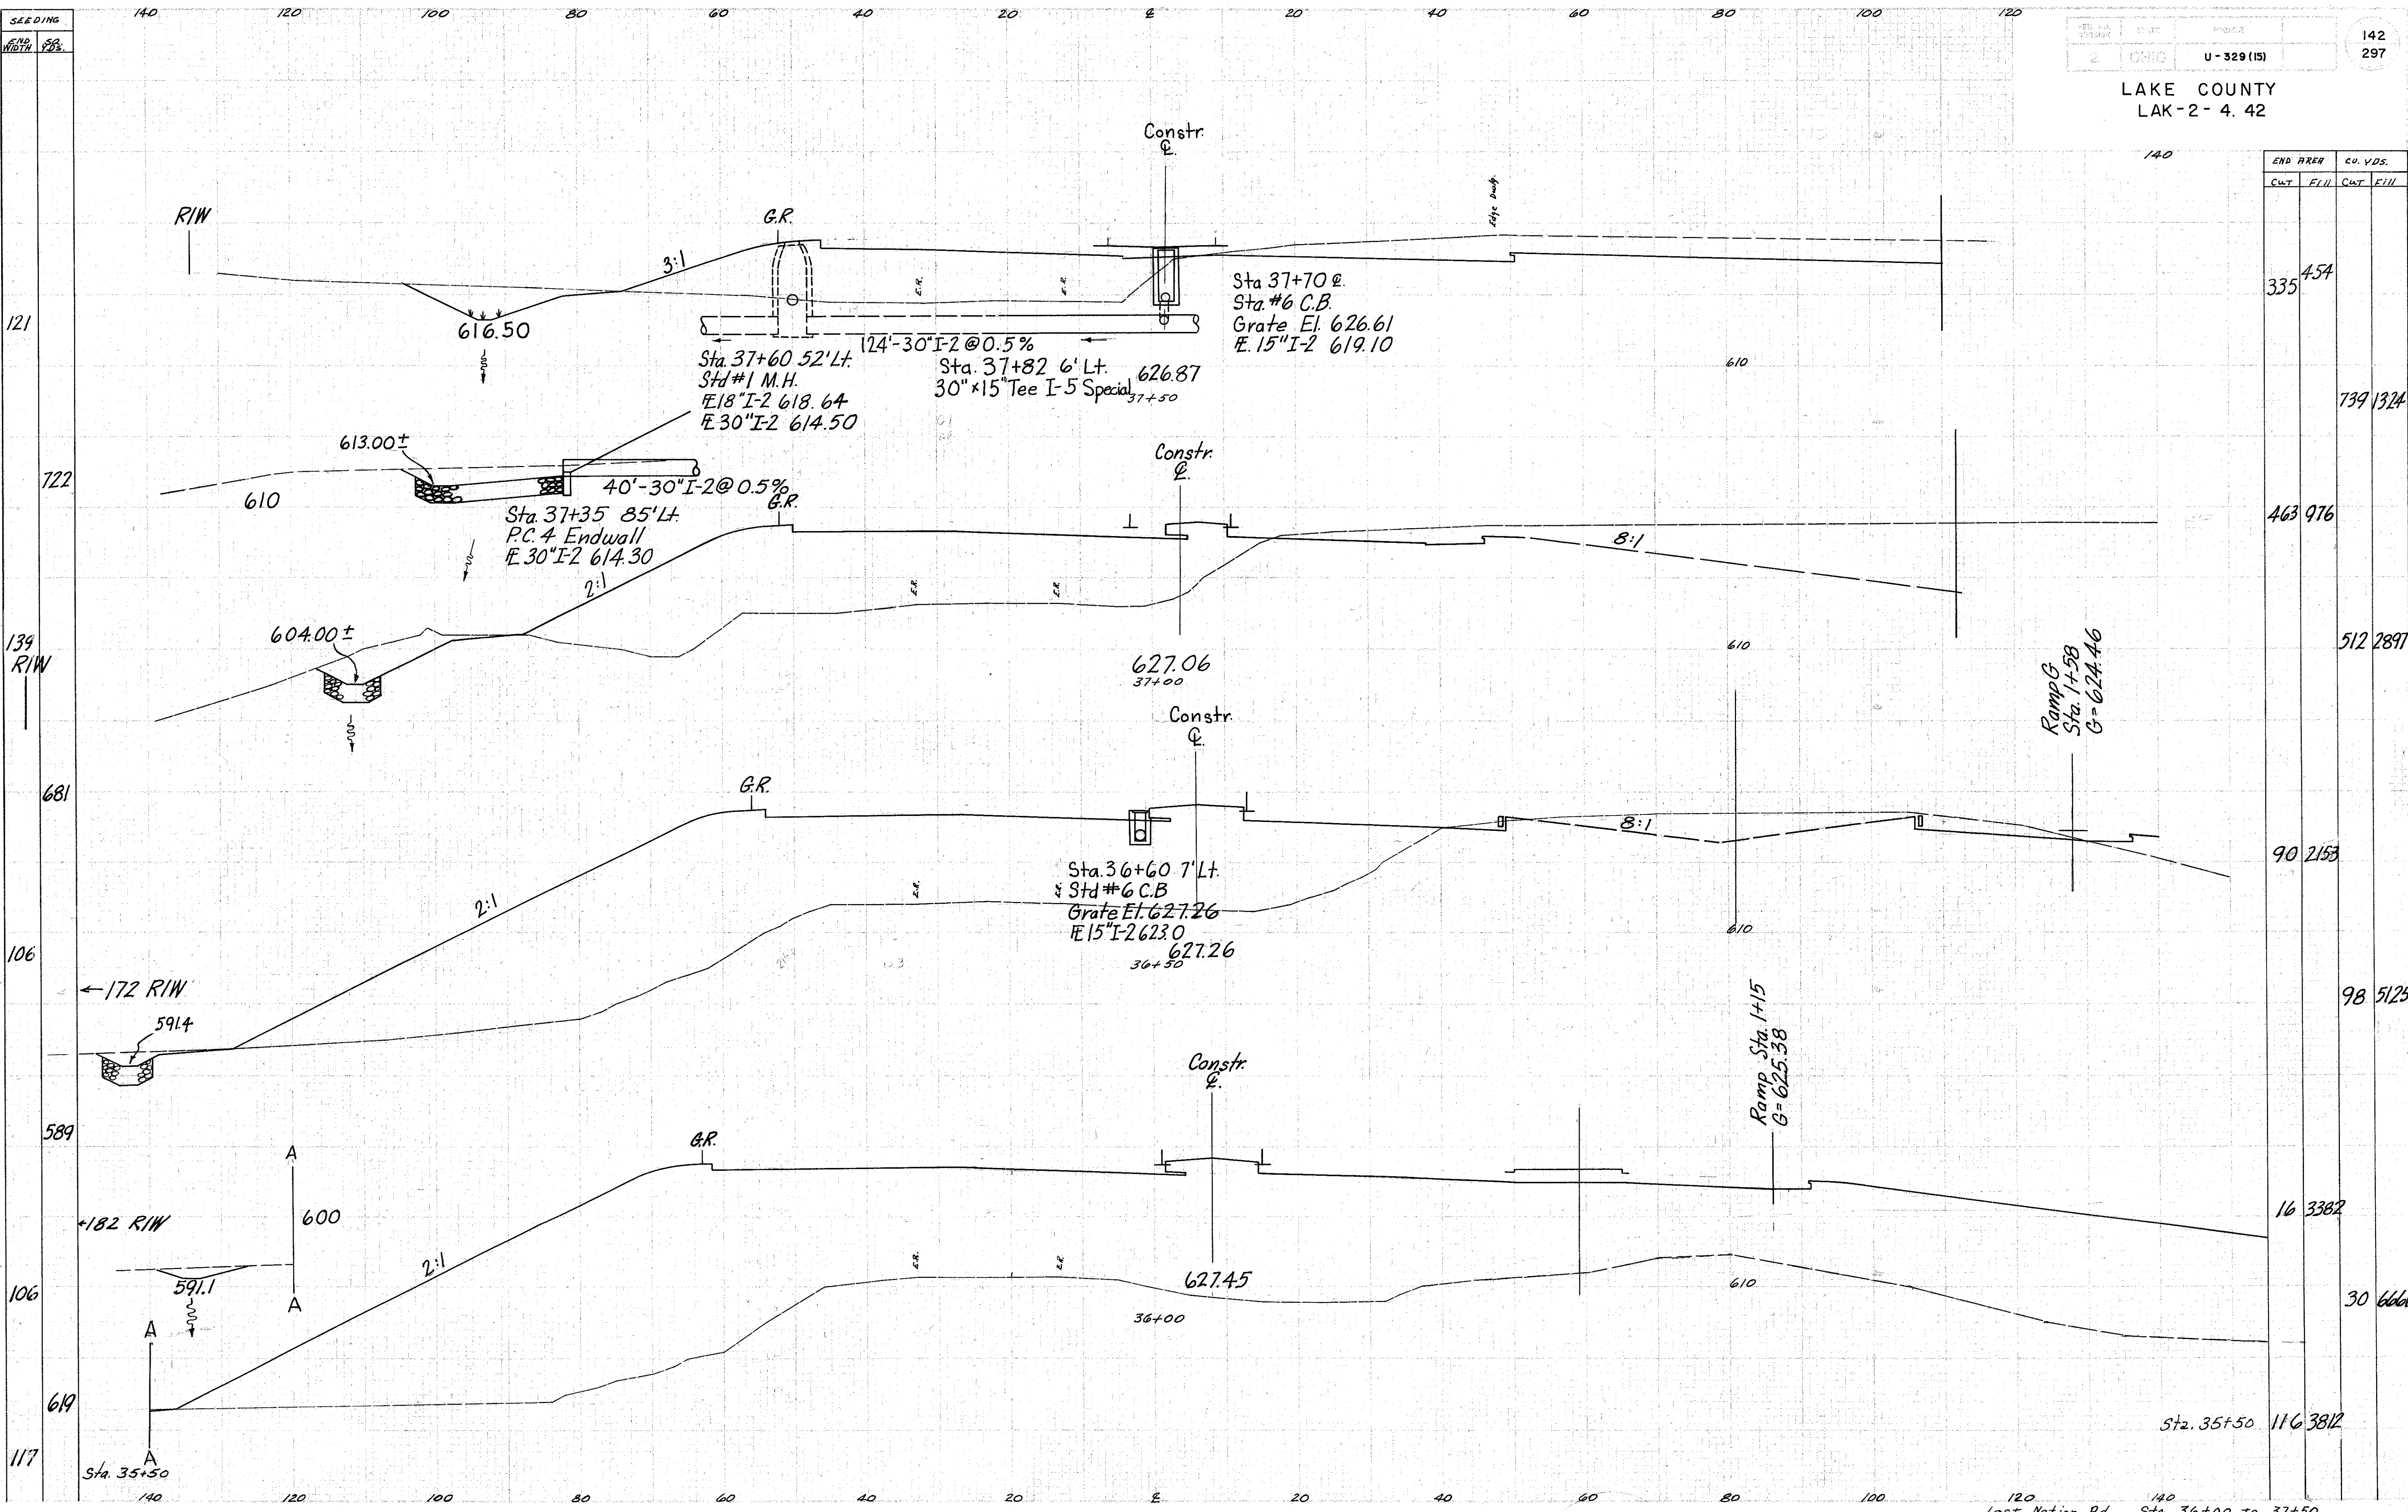

END AREA		CU. YDS.	
CUT	FILL	CUT	FILL
335	454		
		739	1324
463	976		
		512	2897
90	2153		
		98	5125
16	3382		
		30	6661
		116	3812