


SEADING
 END WIDEN POS.
 47
 261
 47
 242
 45
 289
 59
 403
 86
 447
 75

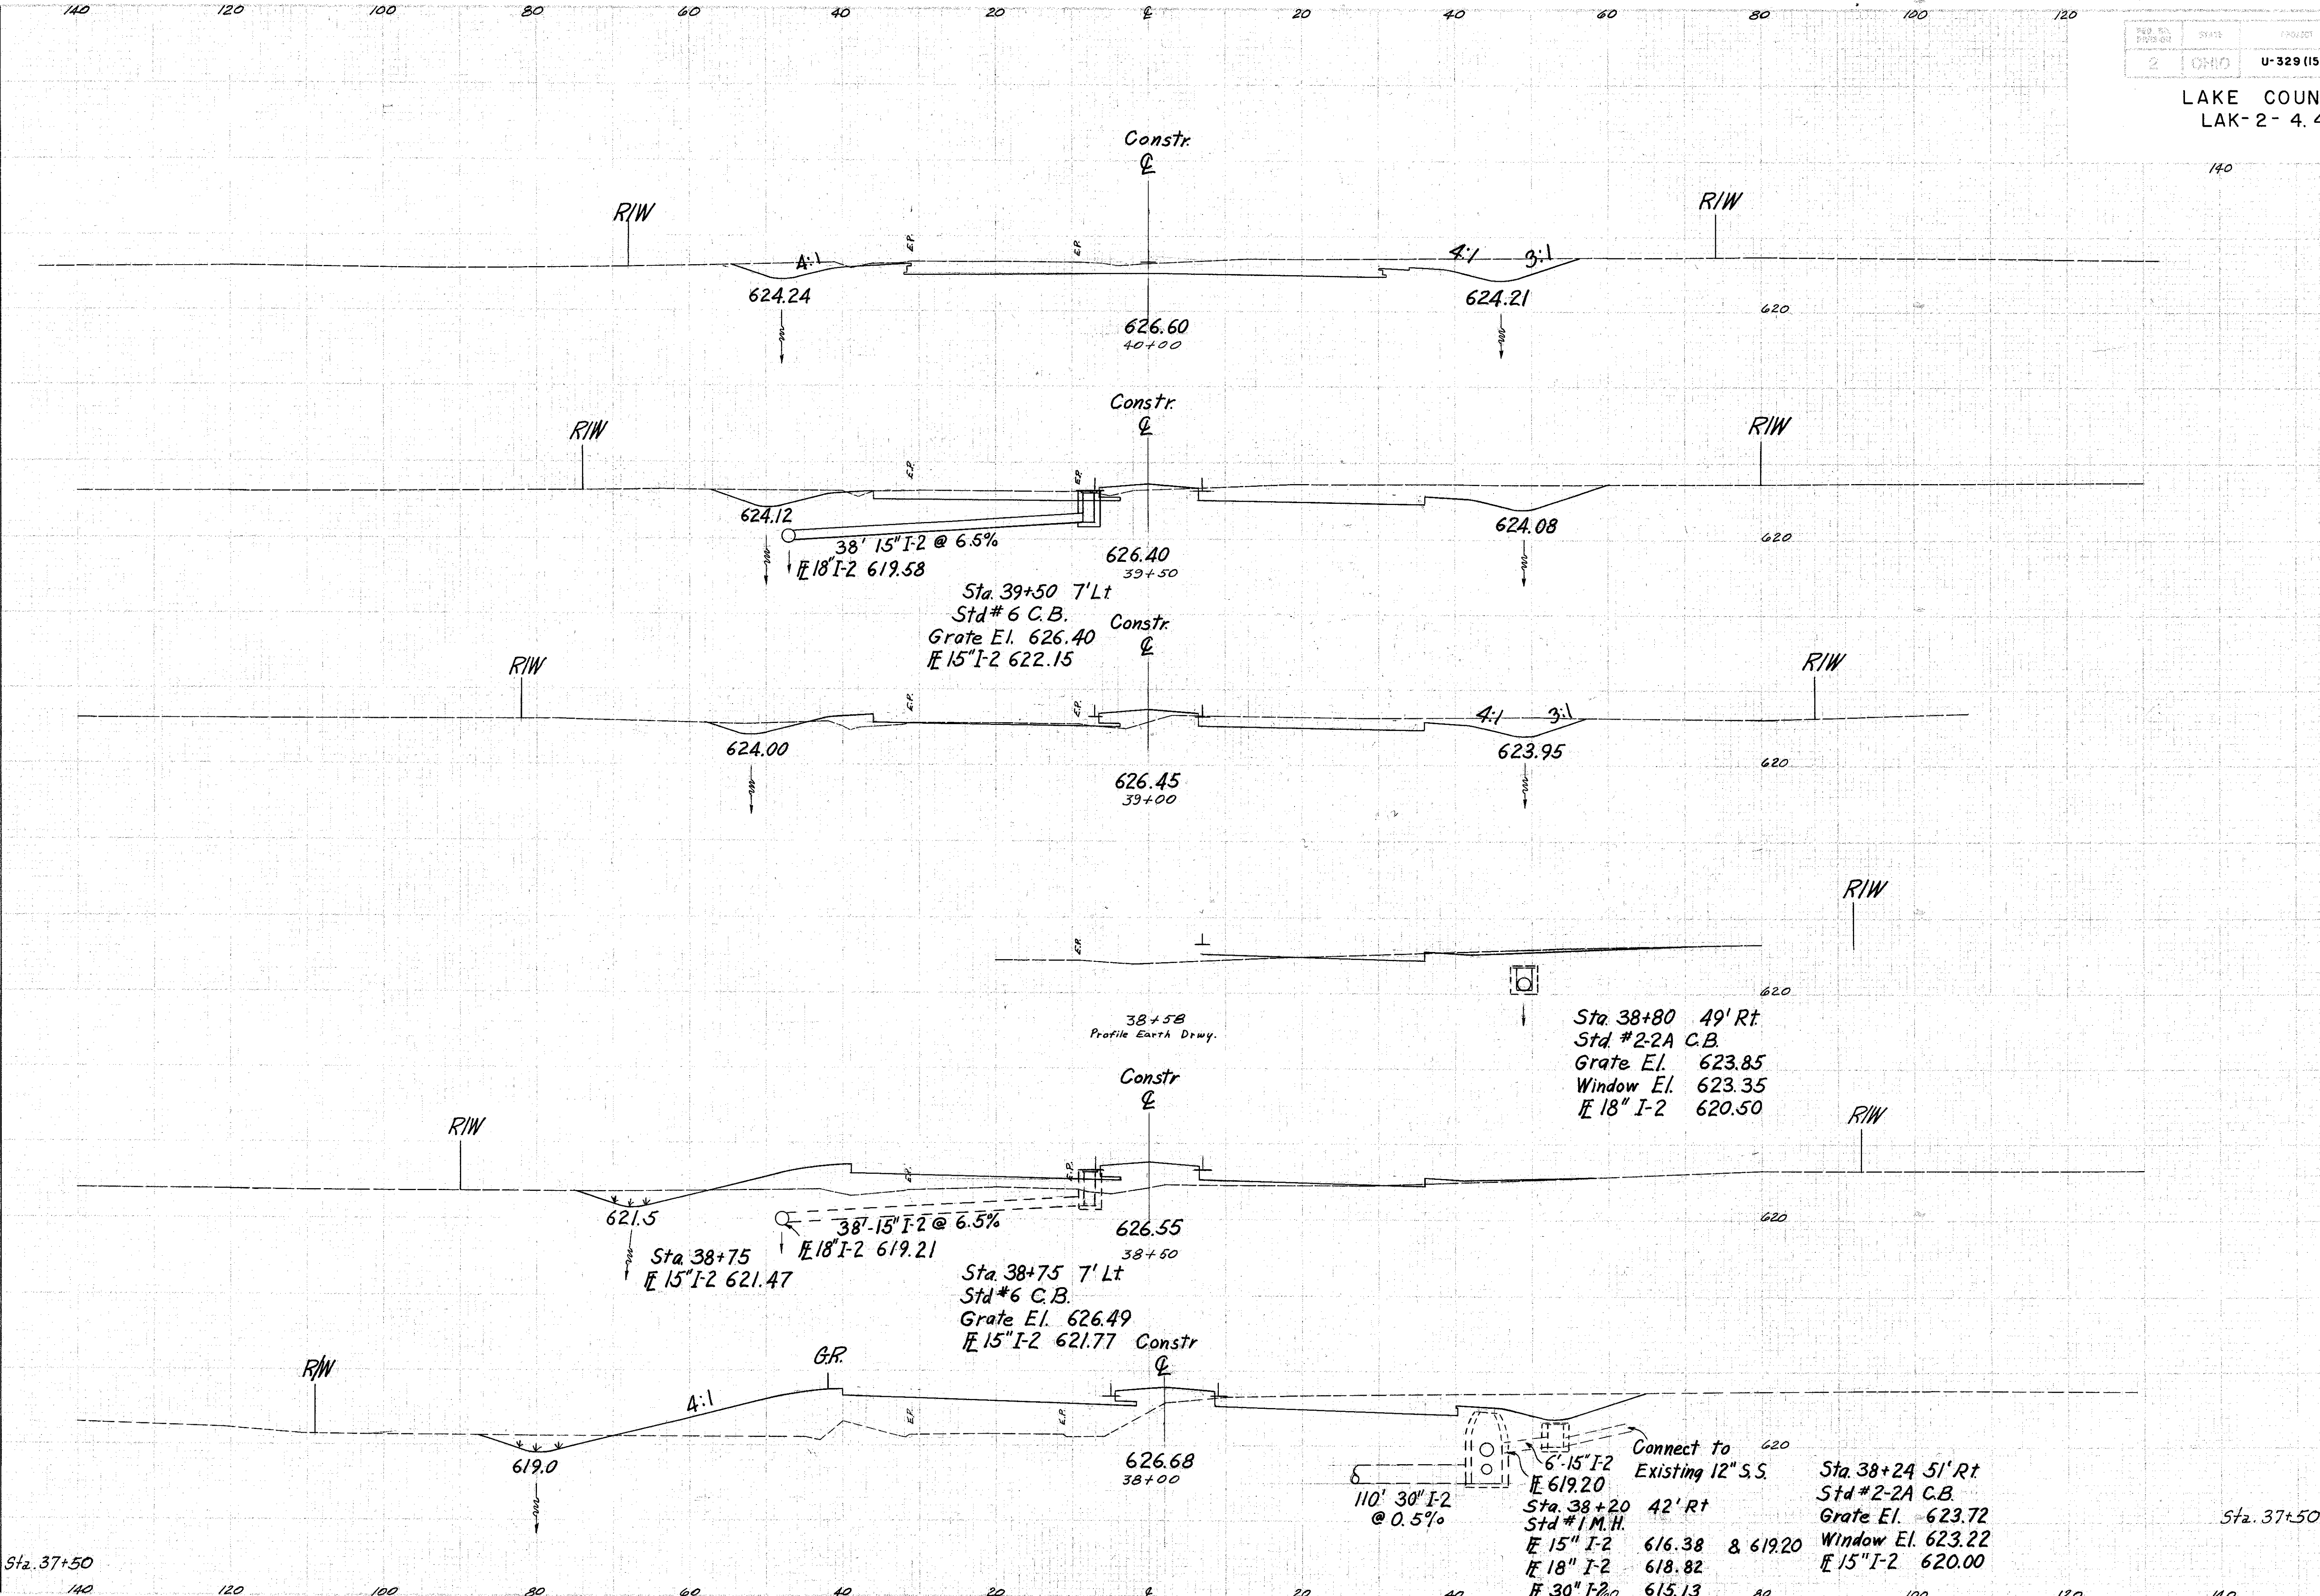

LAKE COUNTY
 LAK-2-4.42

| END AREA | | CU. YDS. | |
|----------|------|----------|---------|
| CUT | FILL | CUT | FILL |
| 180 | | | 331 7 |
| 177 | | | 8 |
| | | | 240 31 |
| 82 | | | 25 |
| | | | 96 157 |
| 22 | | | 145 |
| | | | 148 412 |
| 138 | | | 300 |
| | | | 438 698 |
| | | | 335 454 |