


SEEDING
END WIDTH
S.S.

LAKE COUNTY
LAK-2-4.42

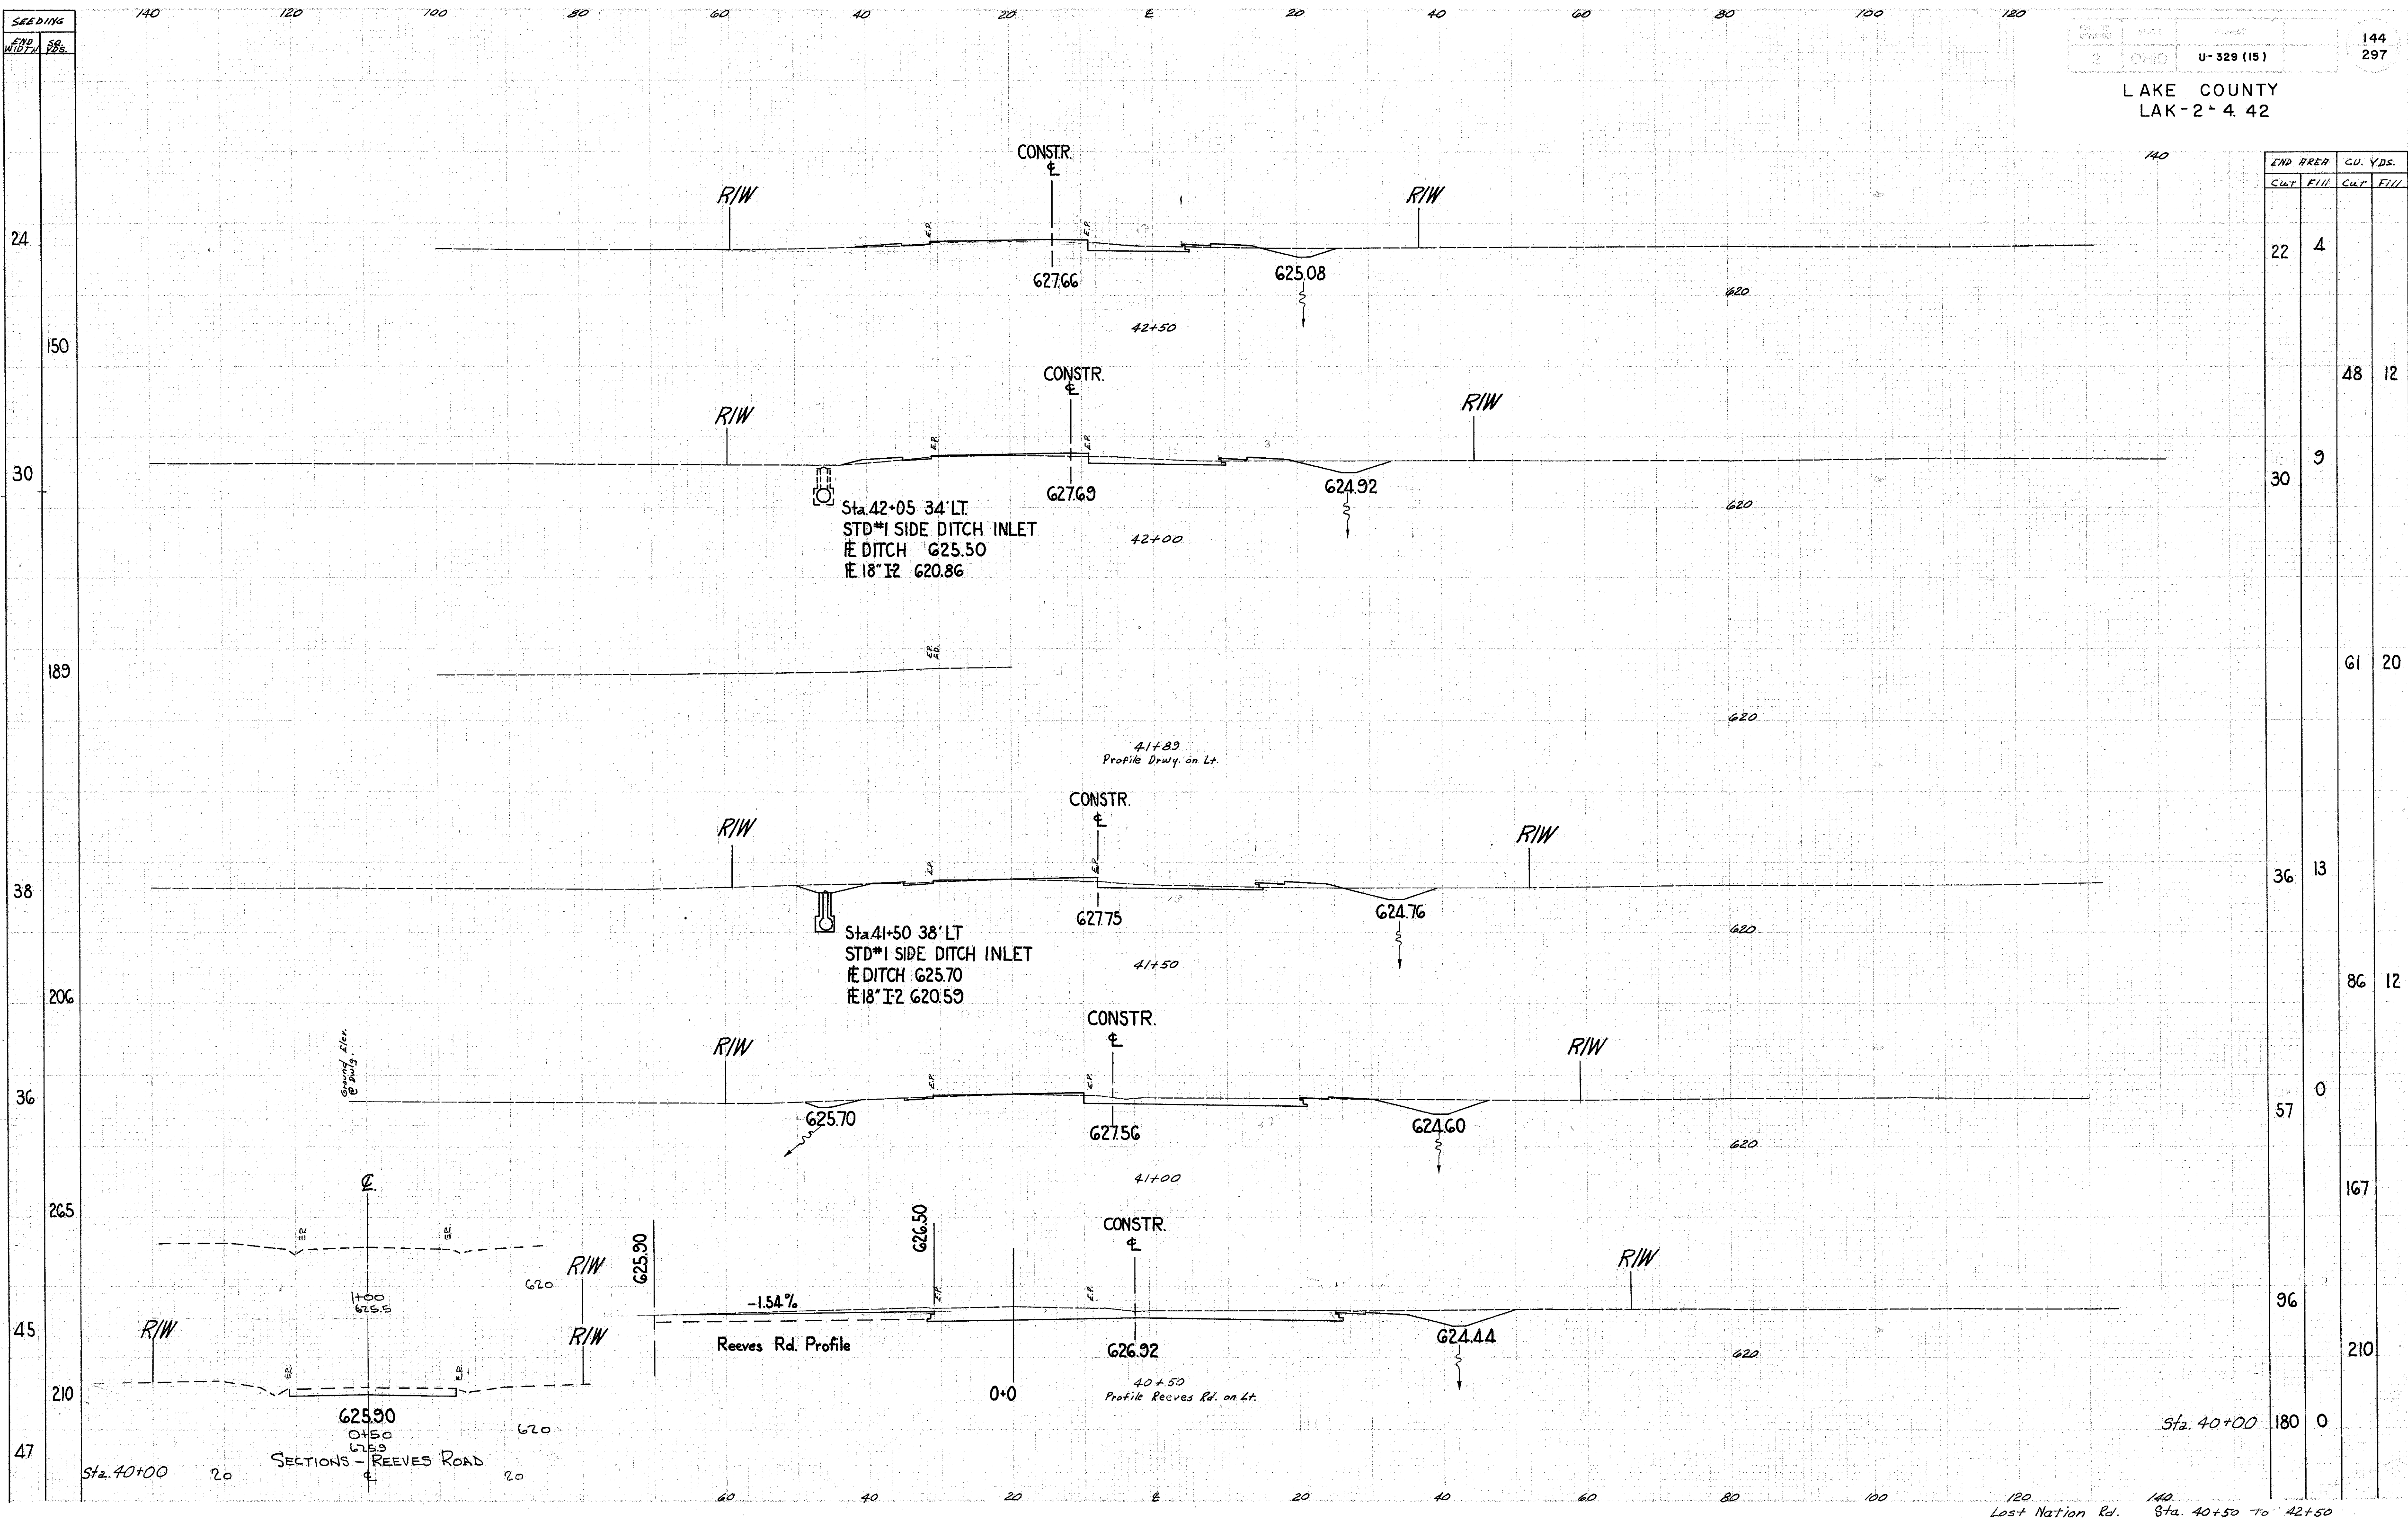

END AREA		CU. YDS.	
CUT	FILL	CUT	FILL
22	4		
30	9	48	12
36	13	61	20
57	0	86	12
96	0	167	
180	0	210	

120 Last Nation Rd. 140 Sta. 40+50 To 42+50