


LAKE COUNTY
LAK-2-4.42

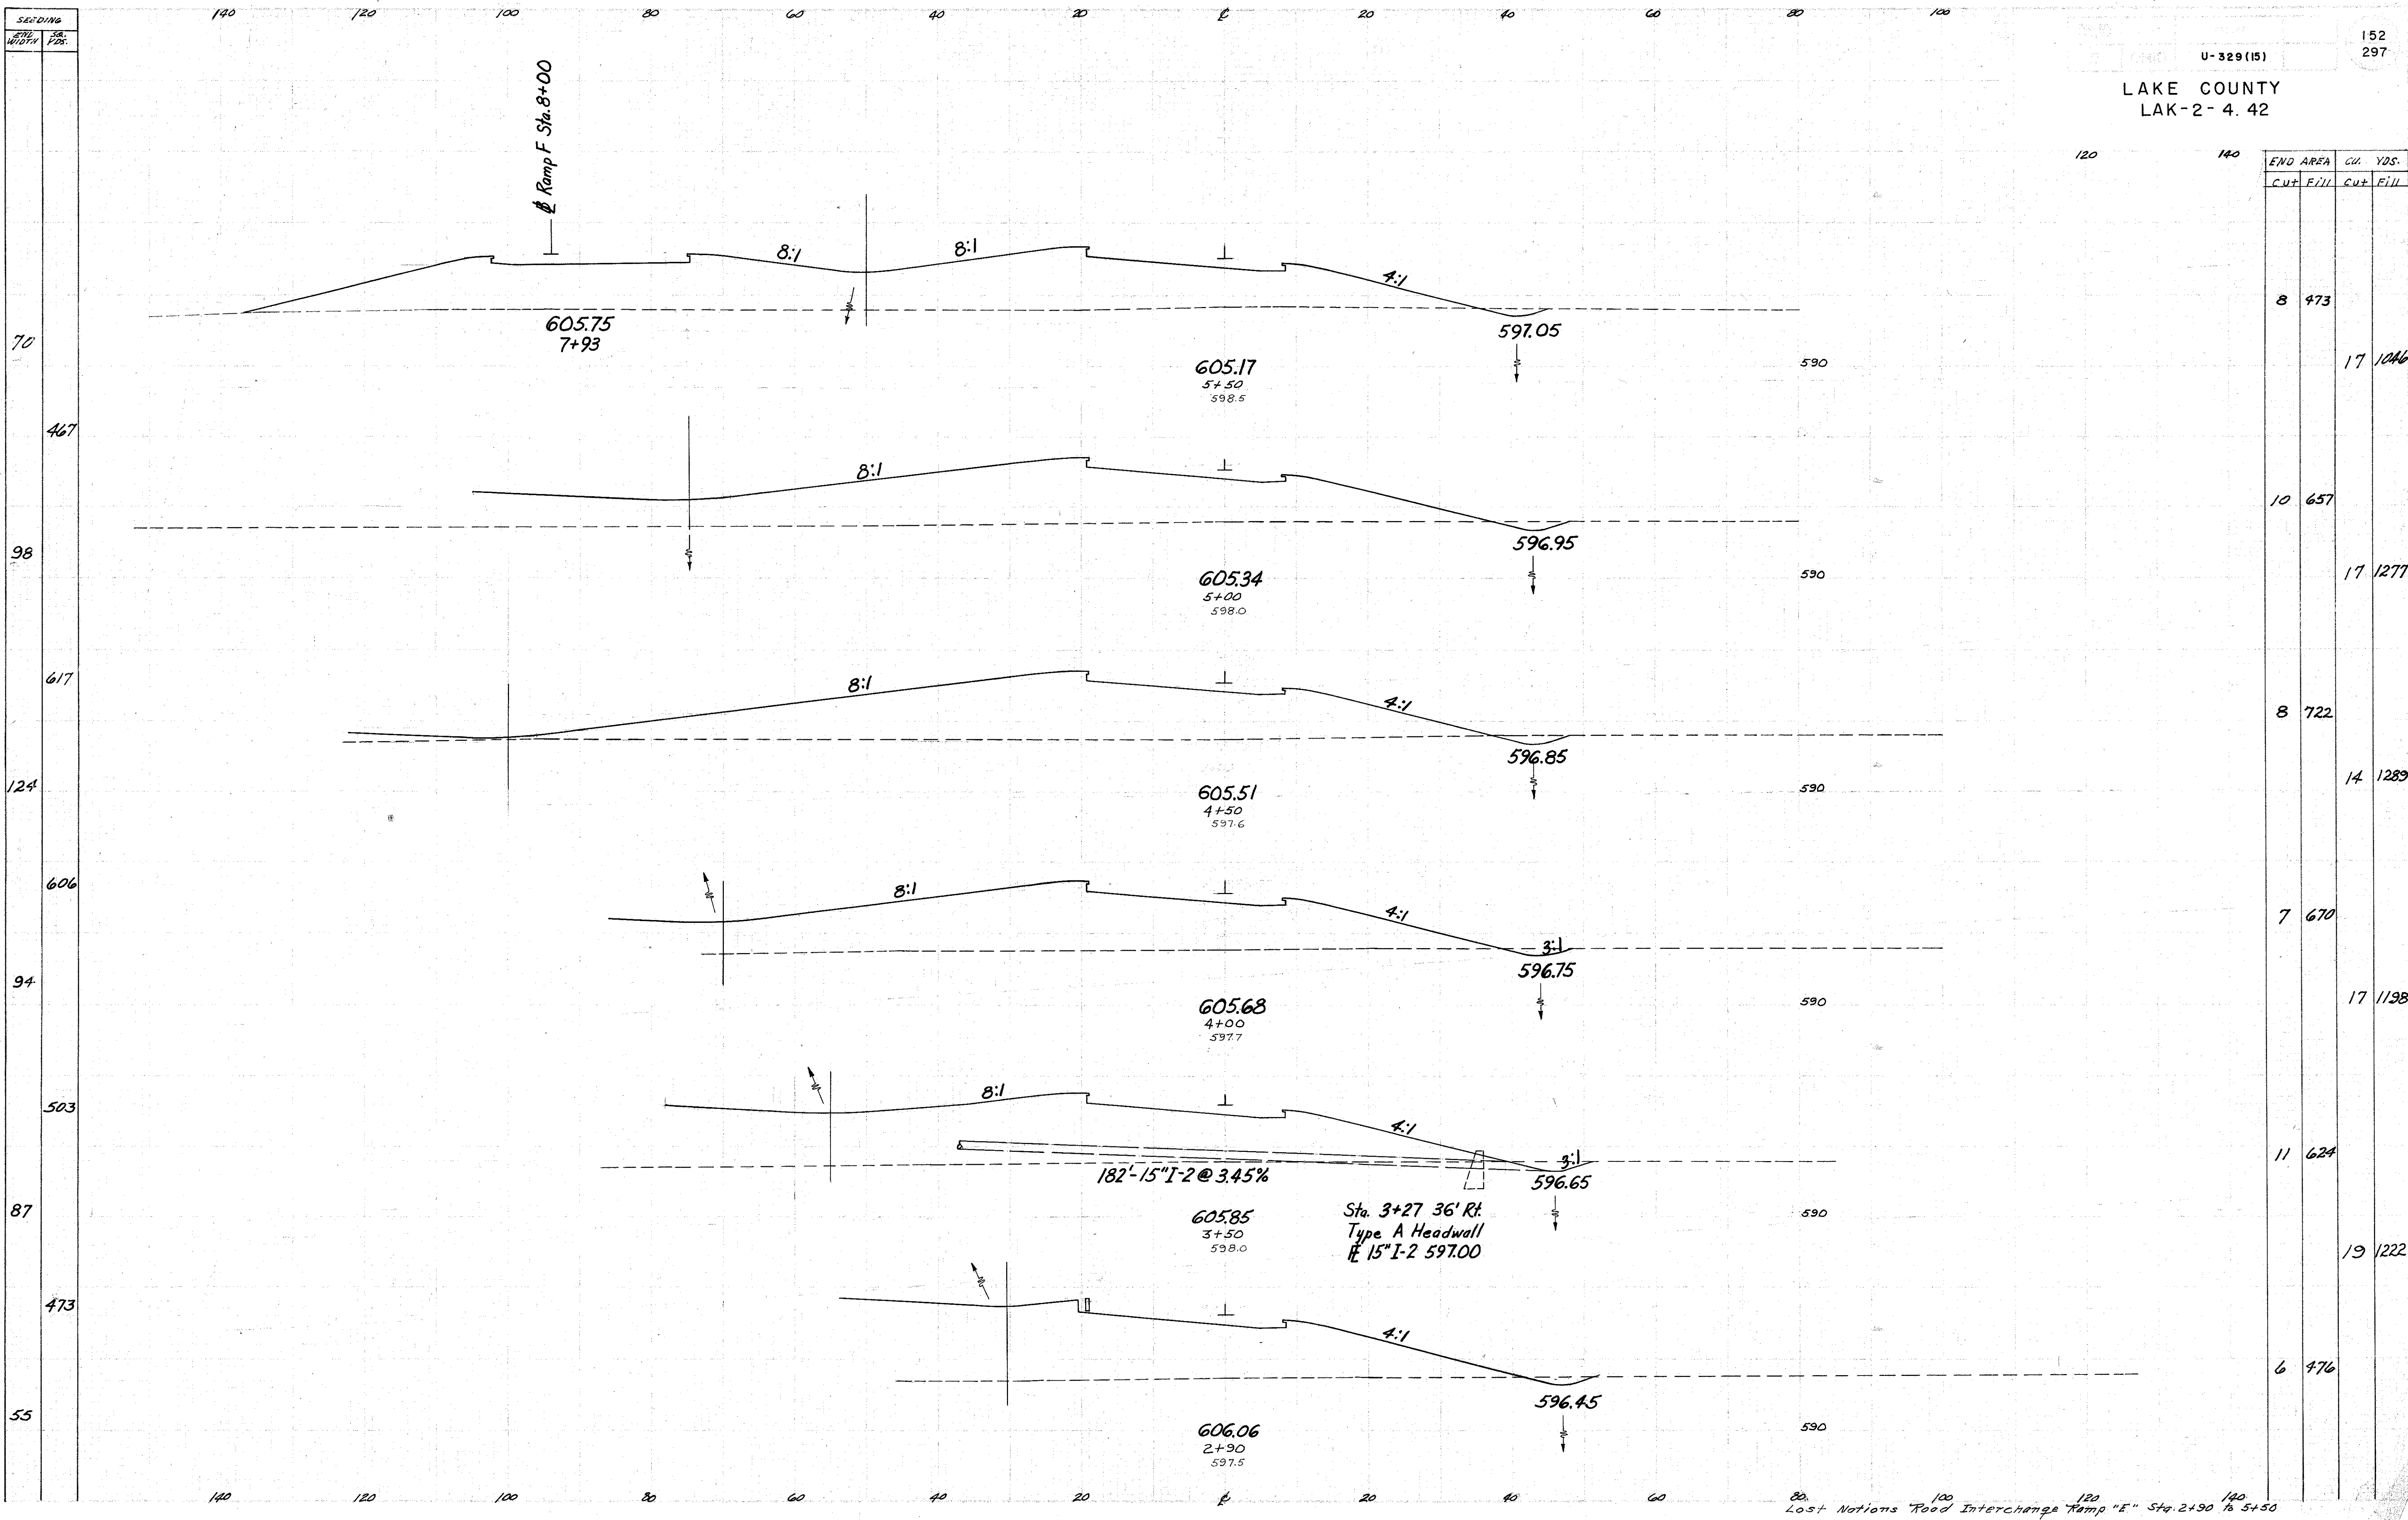

END AREA		CU. YDS.	
CUT	FILL	CUT	FILL
8	473	17	1046
10	657	17	1277
8	722	14	1289
7	670	17	1198
11	624	19	1222
6	476		