


SEEDING
 END WIDTH 50
 220
 2228
 195
 2106
 184
 2083
 191
 1810
 214

140 120 100 80 60 40 20 0 20 40 60 80 100

LAKE COUNTY
 LAK-2-4.42

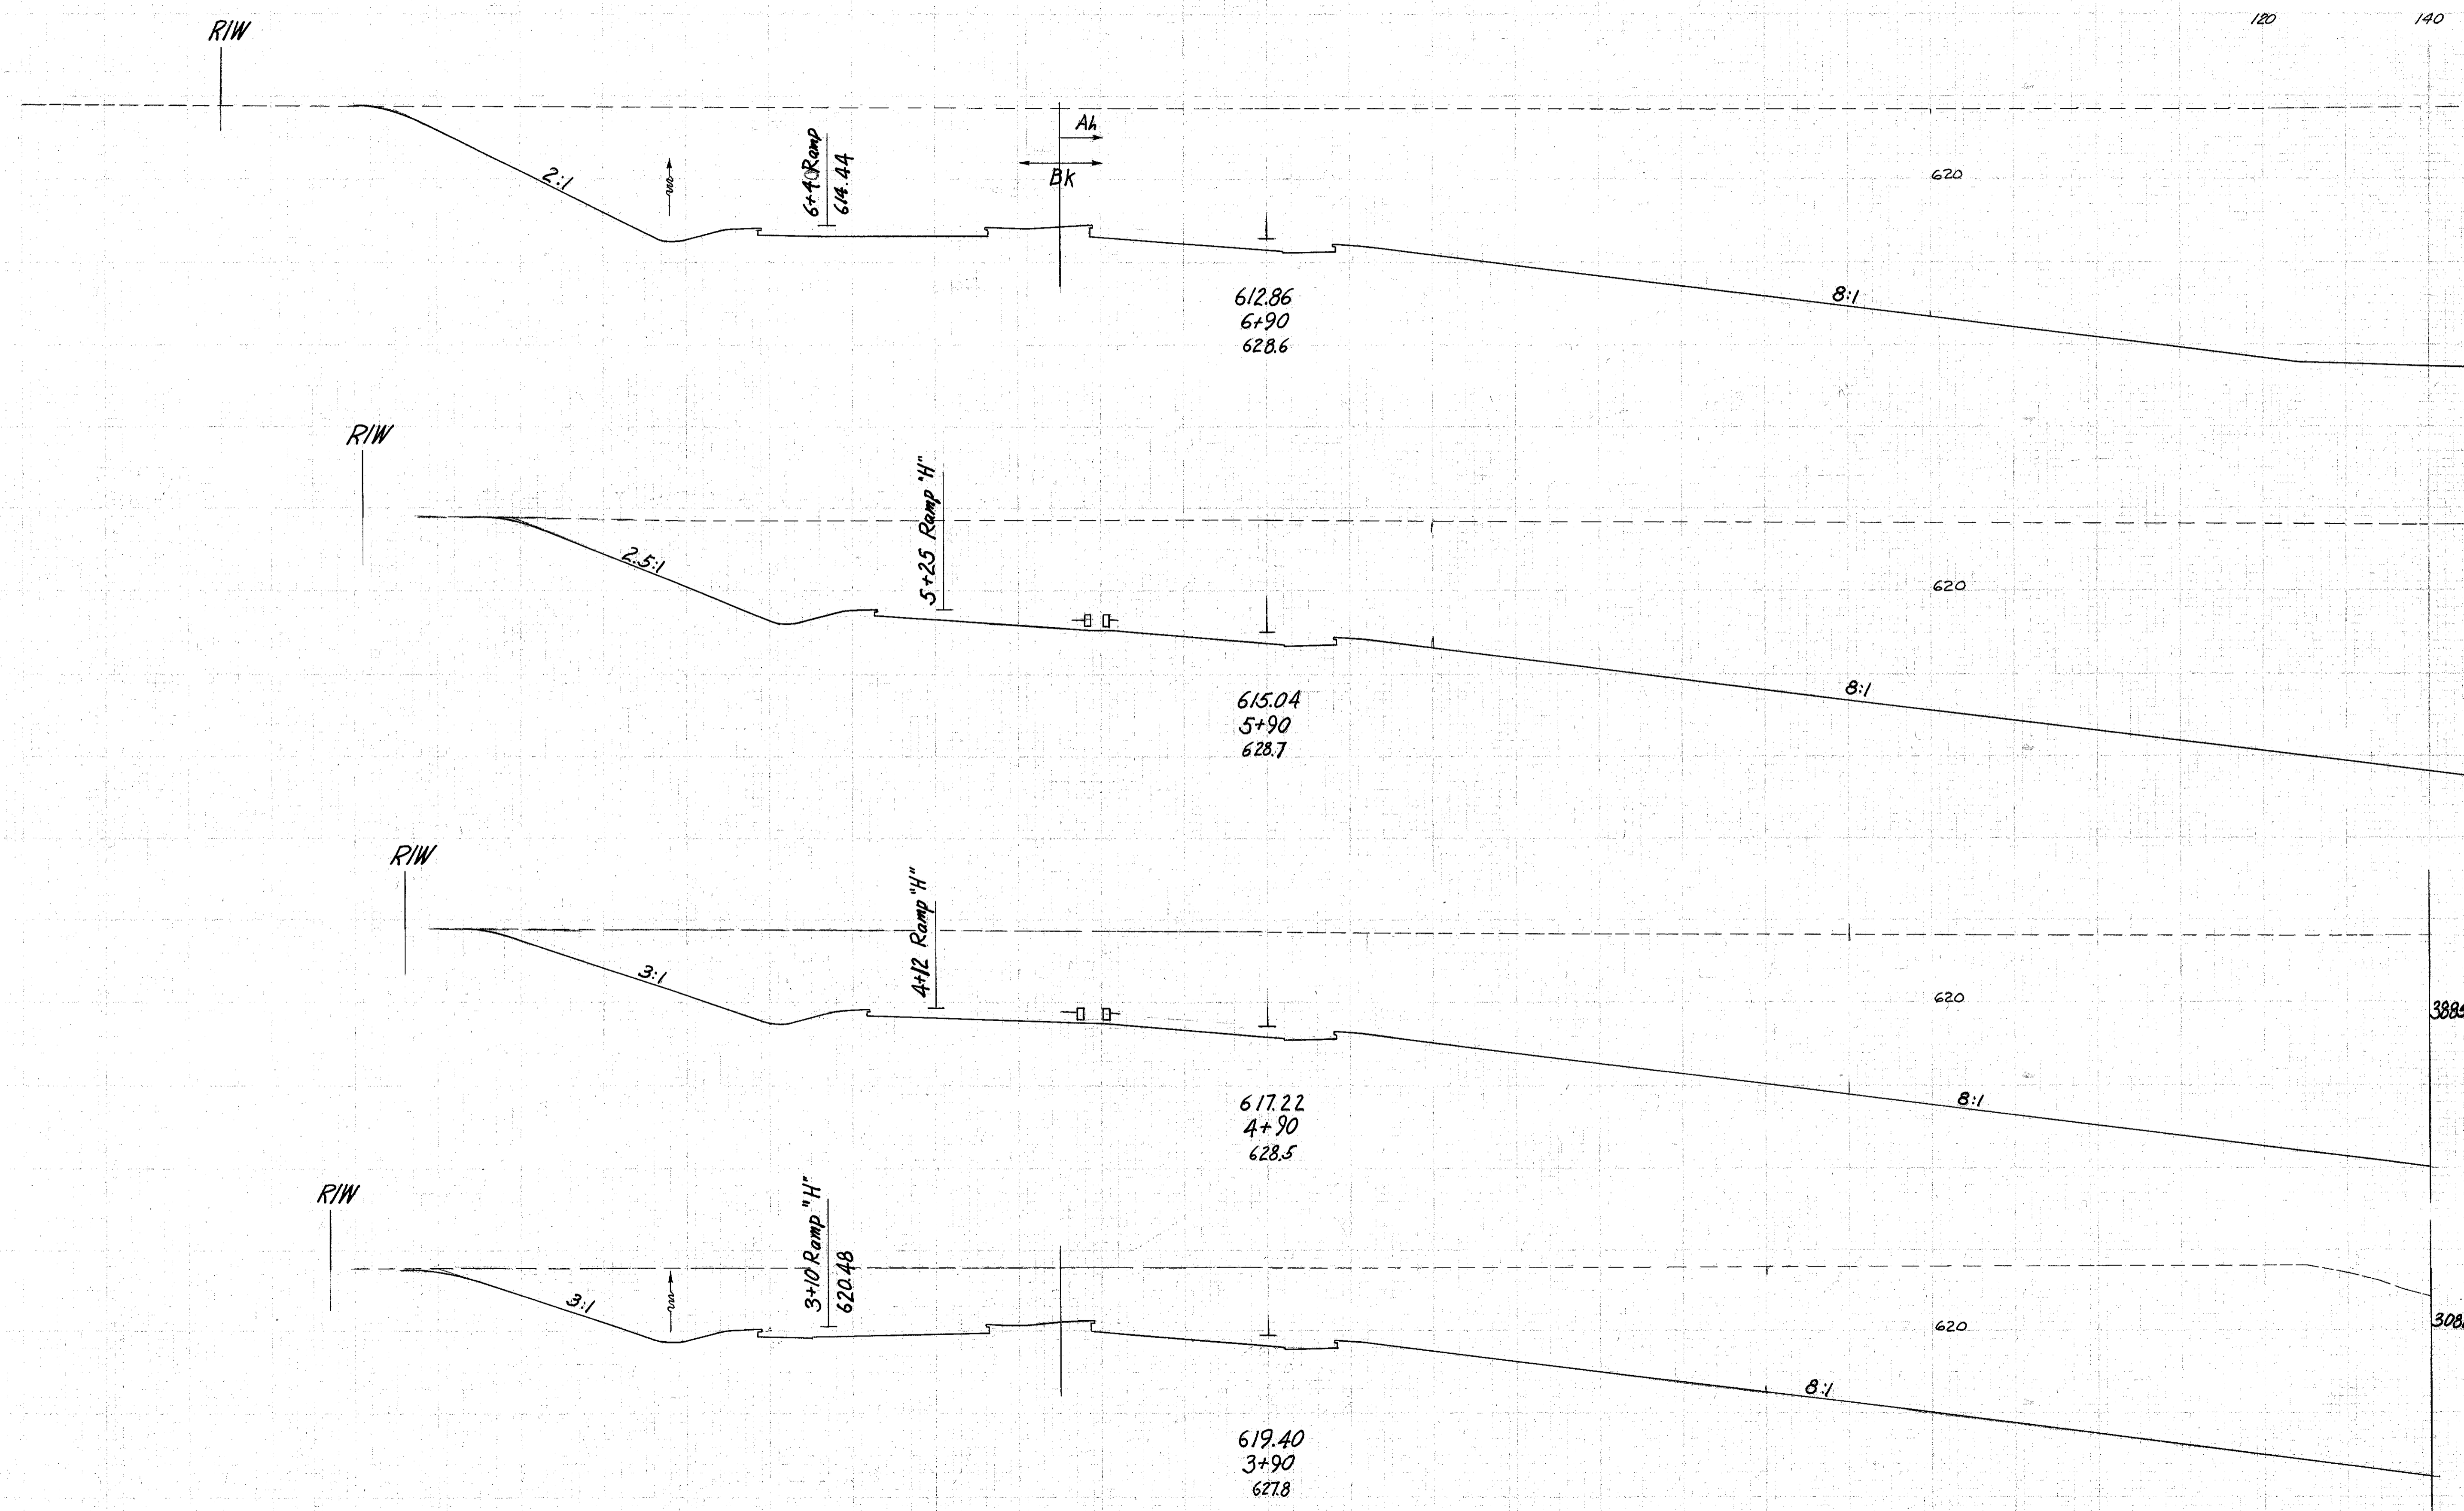

END AREA		CU. YDS.	
CUT	FILL	CUT	FILL
4454	5471		
4382			
3885			
3082			

Sta. 3+00 140 120 100 80 60 40 20 0 20 40 60 80 100 Sta. Last Nations Road Interchange Ramp "G" Sta. 3+90 to 6+90