


SEEDING
 END WIDTH 5%
 153
 136
 256
 1403
 249
 1397
 254
 1419
 257

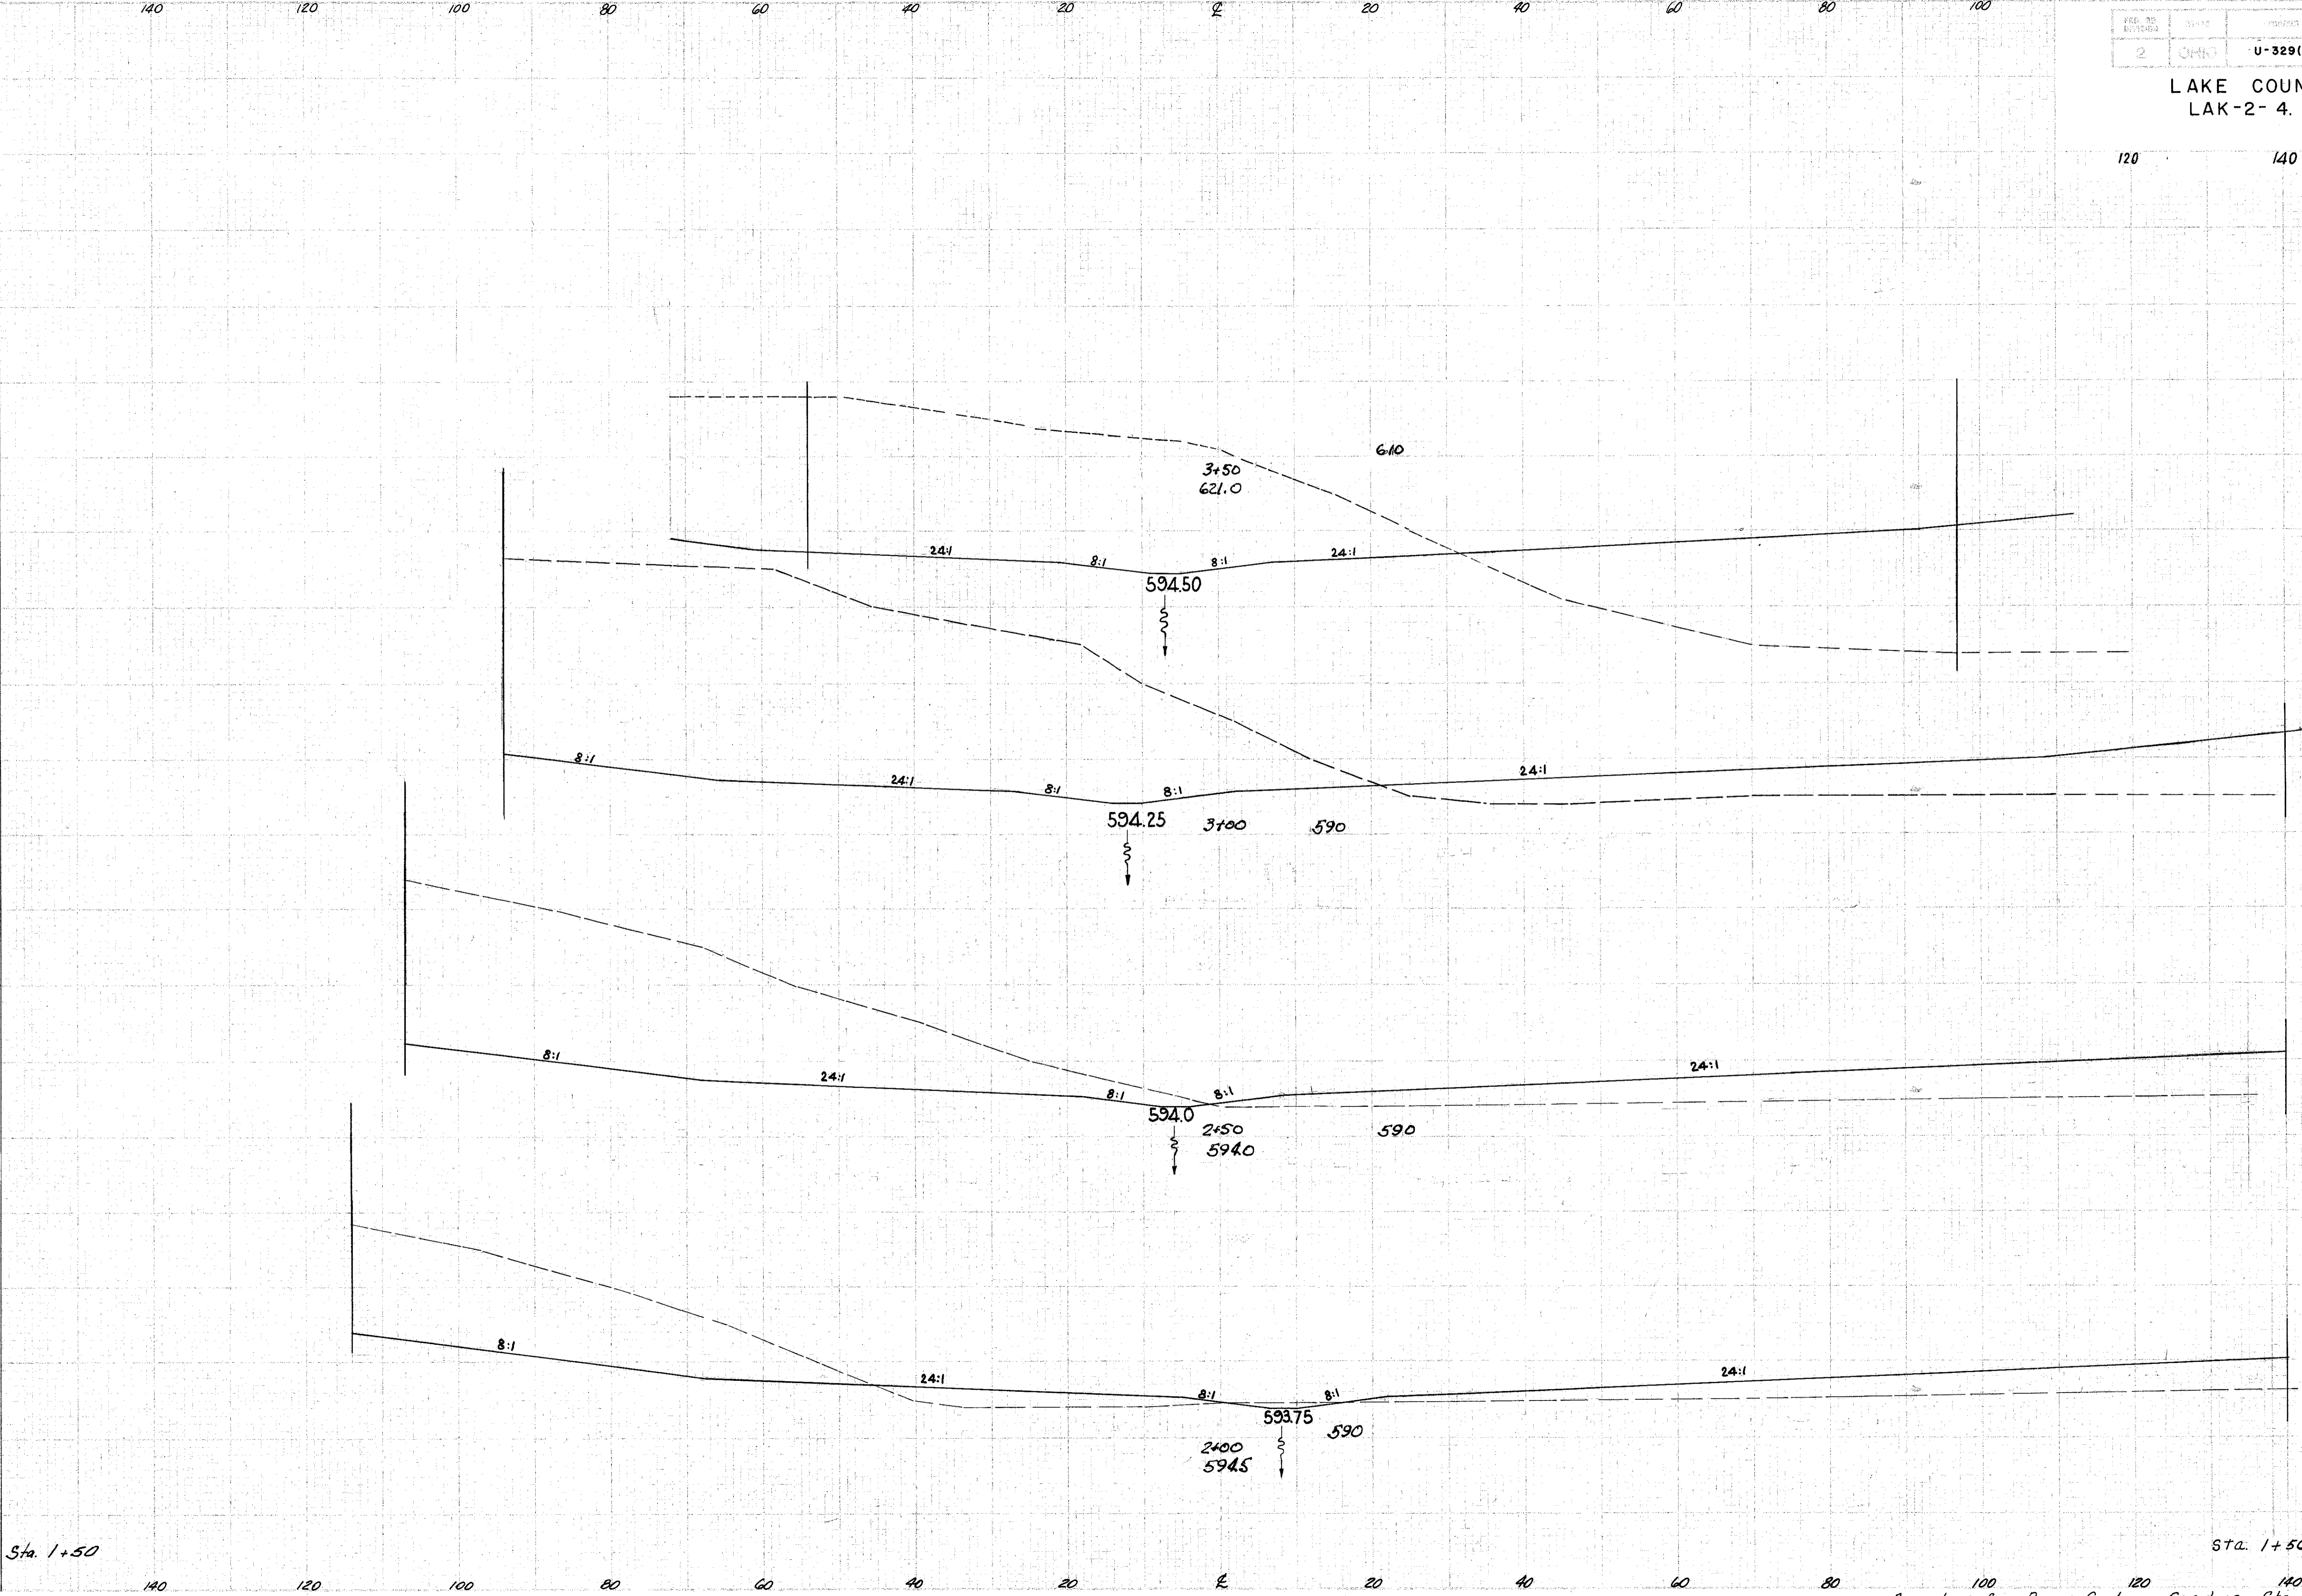

END AREA		CU. YDS.	
Cut	Fill	Cut	Fill
1276	727		
2304	507		
1293	495		
673	364		

Sta. 1+50 Sta. 1+50
 Base Line for Ramp G Loop Grading Sta. 2+00 to 3+50