


LAKE COUNTY  
LAK-2- 4.42

CONSTRUCTION JOINT LEGEND

- ① Standard Longitudinal Joint
- ② Standard Expansion Joint
- ③ Standard Key Joint without Tie Bars
- ④ Expansion Joint without Dowels

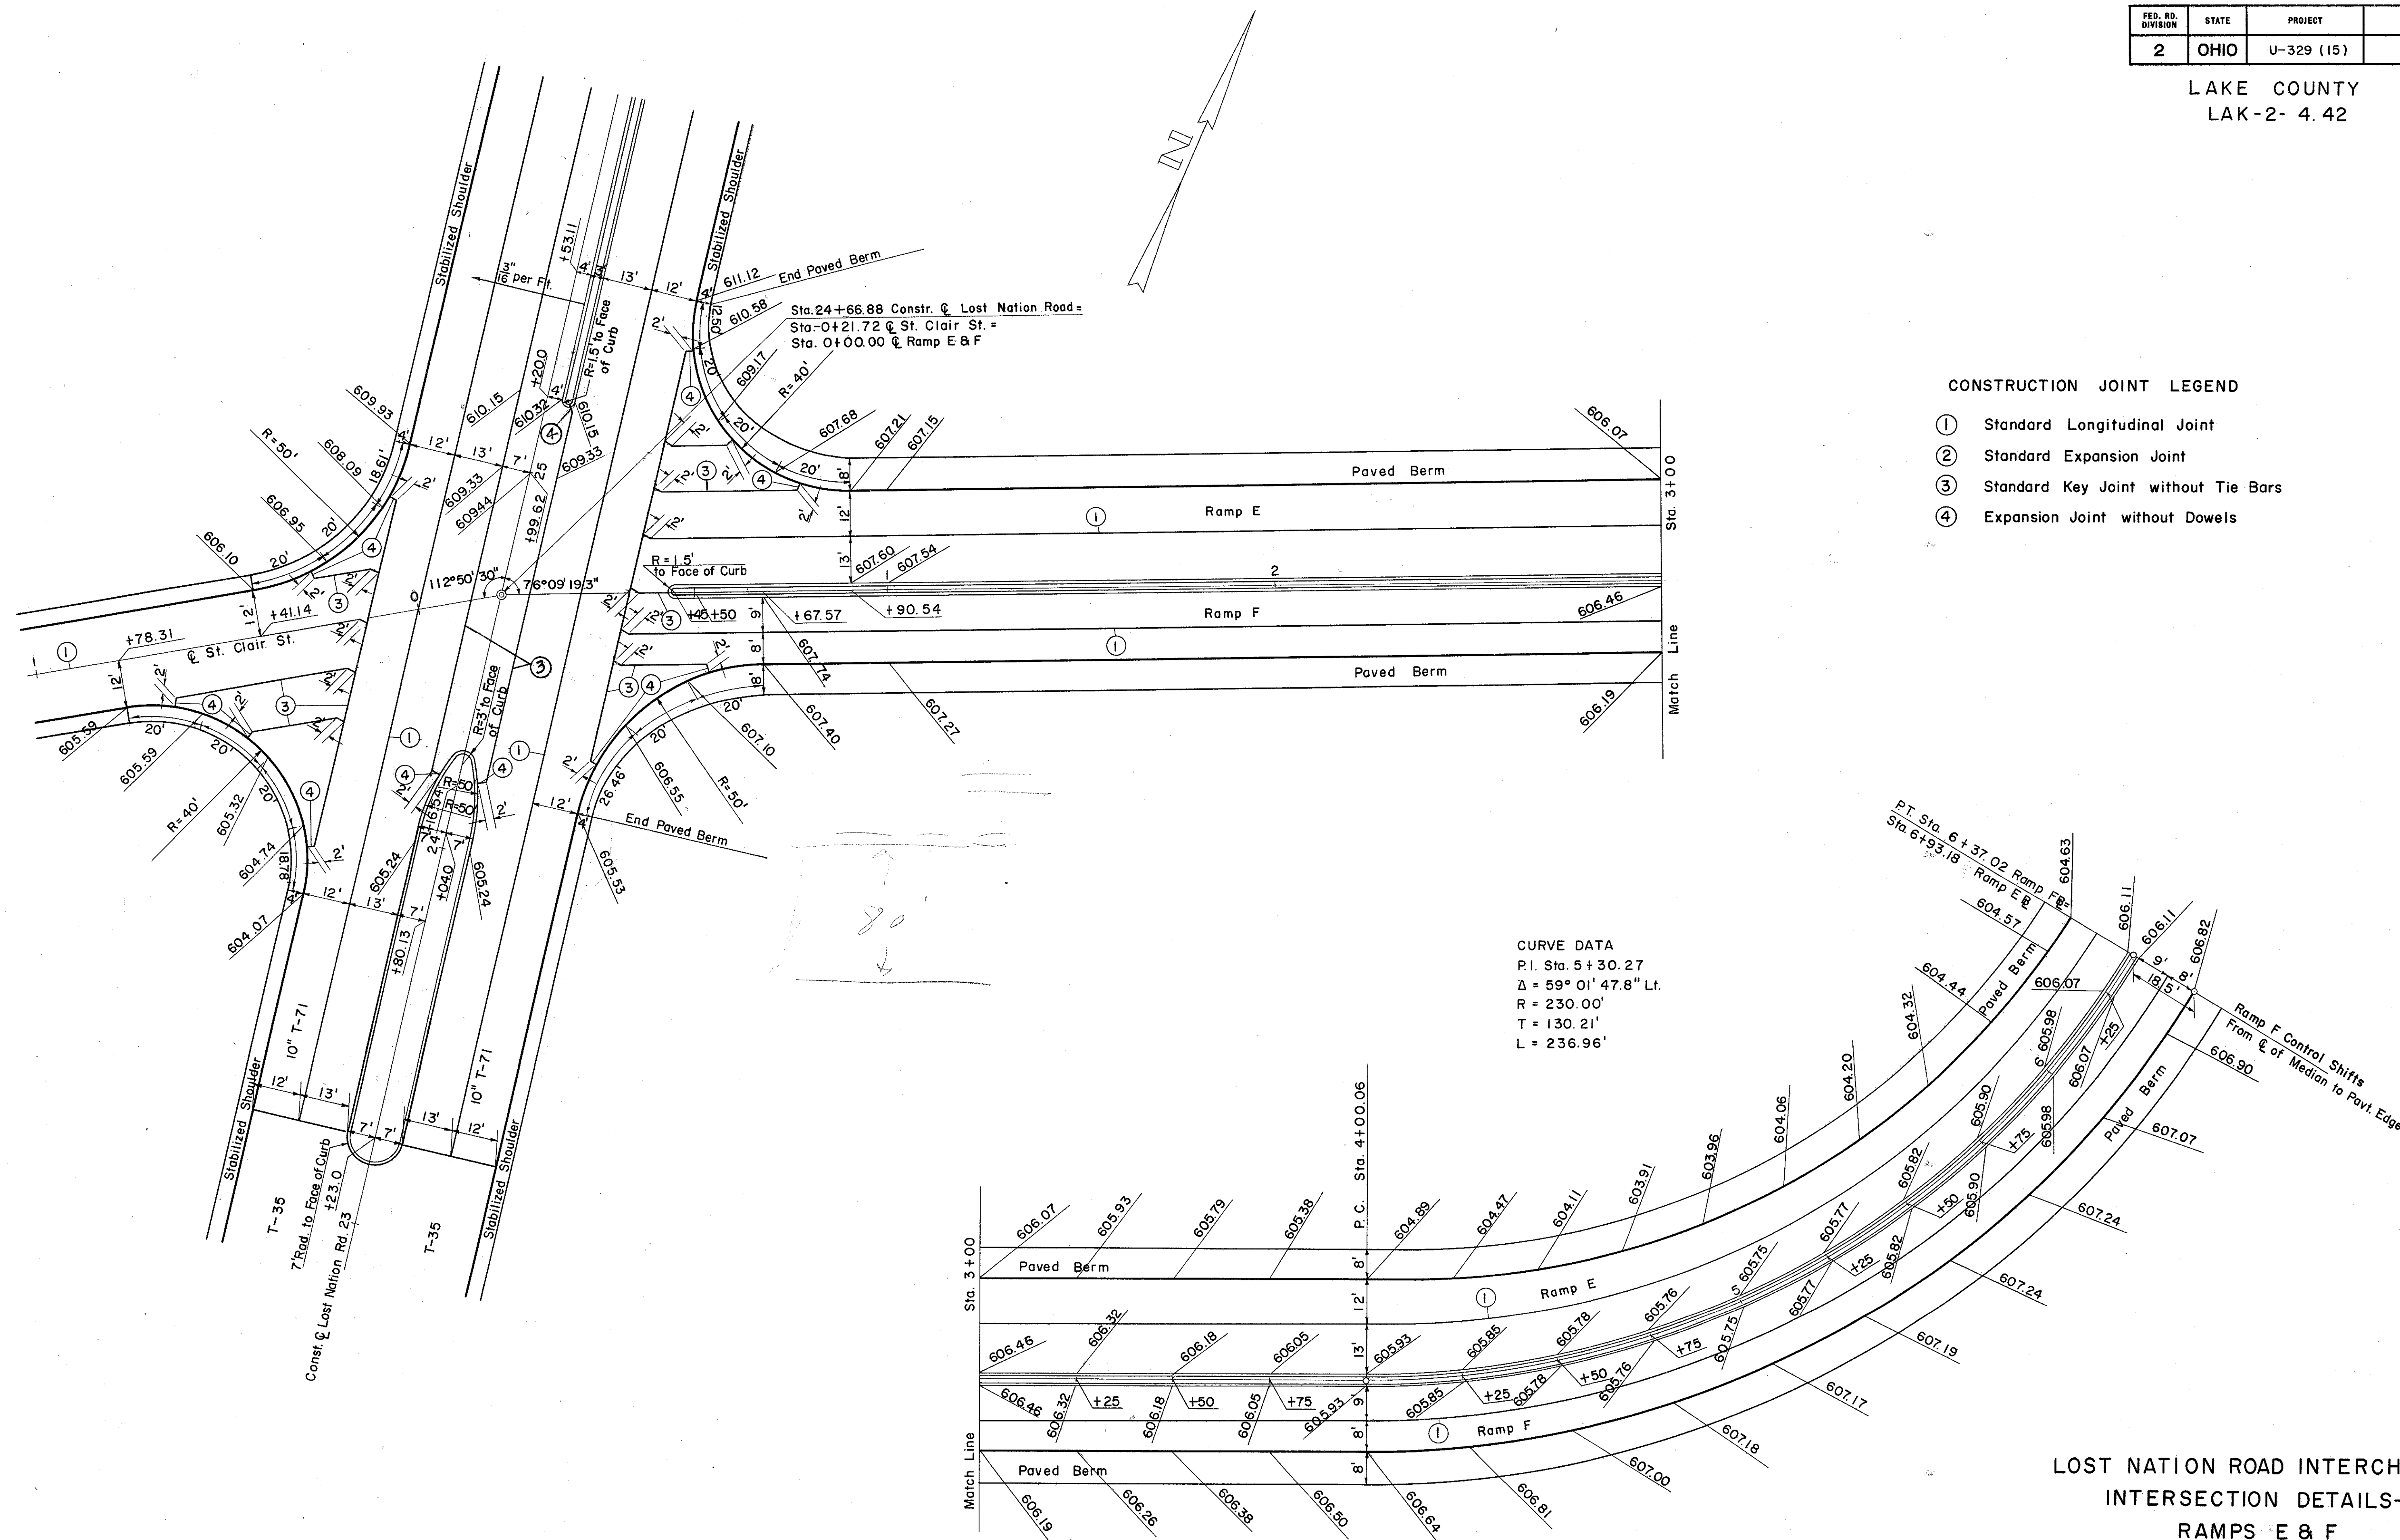

LOST NATION ROAD INTERCHANGE  
INTERSECTION DETAILS-  
RAMPS E & F

Scale 1" = 20'-0"