


FED. RD. DIVISION	STATE	PROJECT
2	OHIO	U-329 (15)


CONSTRUCTION JOINT LEGEND

- ① Standard Longitudinal Joint
- ② Standard Expansion Joint
- ③ Standard Key Joint Without Tie Bars
- ④ Expansion Joint Without Dowels

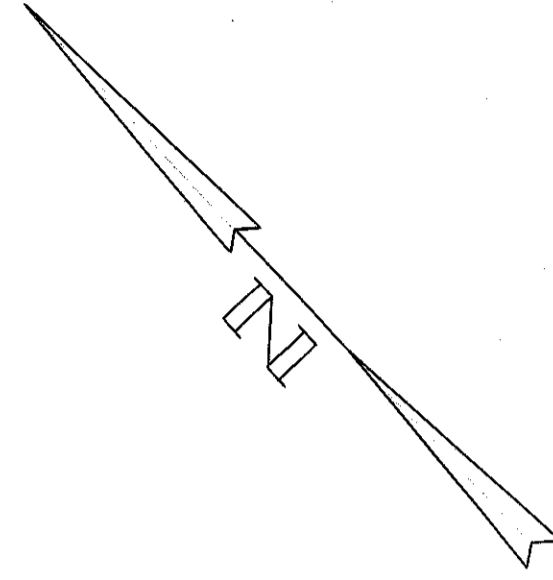

RAMP H
CURVE DATA
P.I. Sta. 11+77.27
 $\Delta = 24^{\circ}00'00''$ Lt.
D = $8^{\circ}00'00''$
R = 716.20'
T = 152.23'
L = 300.00'

RAMP H
CURVE DATA
P.I. Sta. 9+41.92
 $\Delta = 27^{\circ}46'14.4''$ Lt.
R = 350.00'
T = 86.52'
L = 169.64'

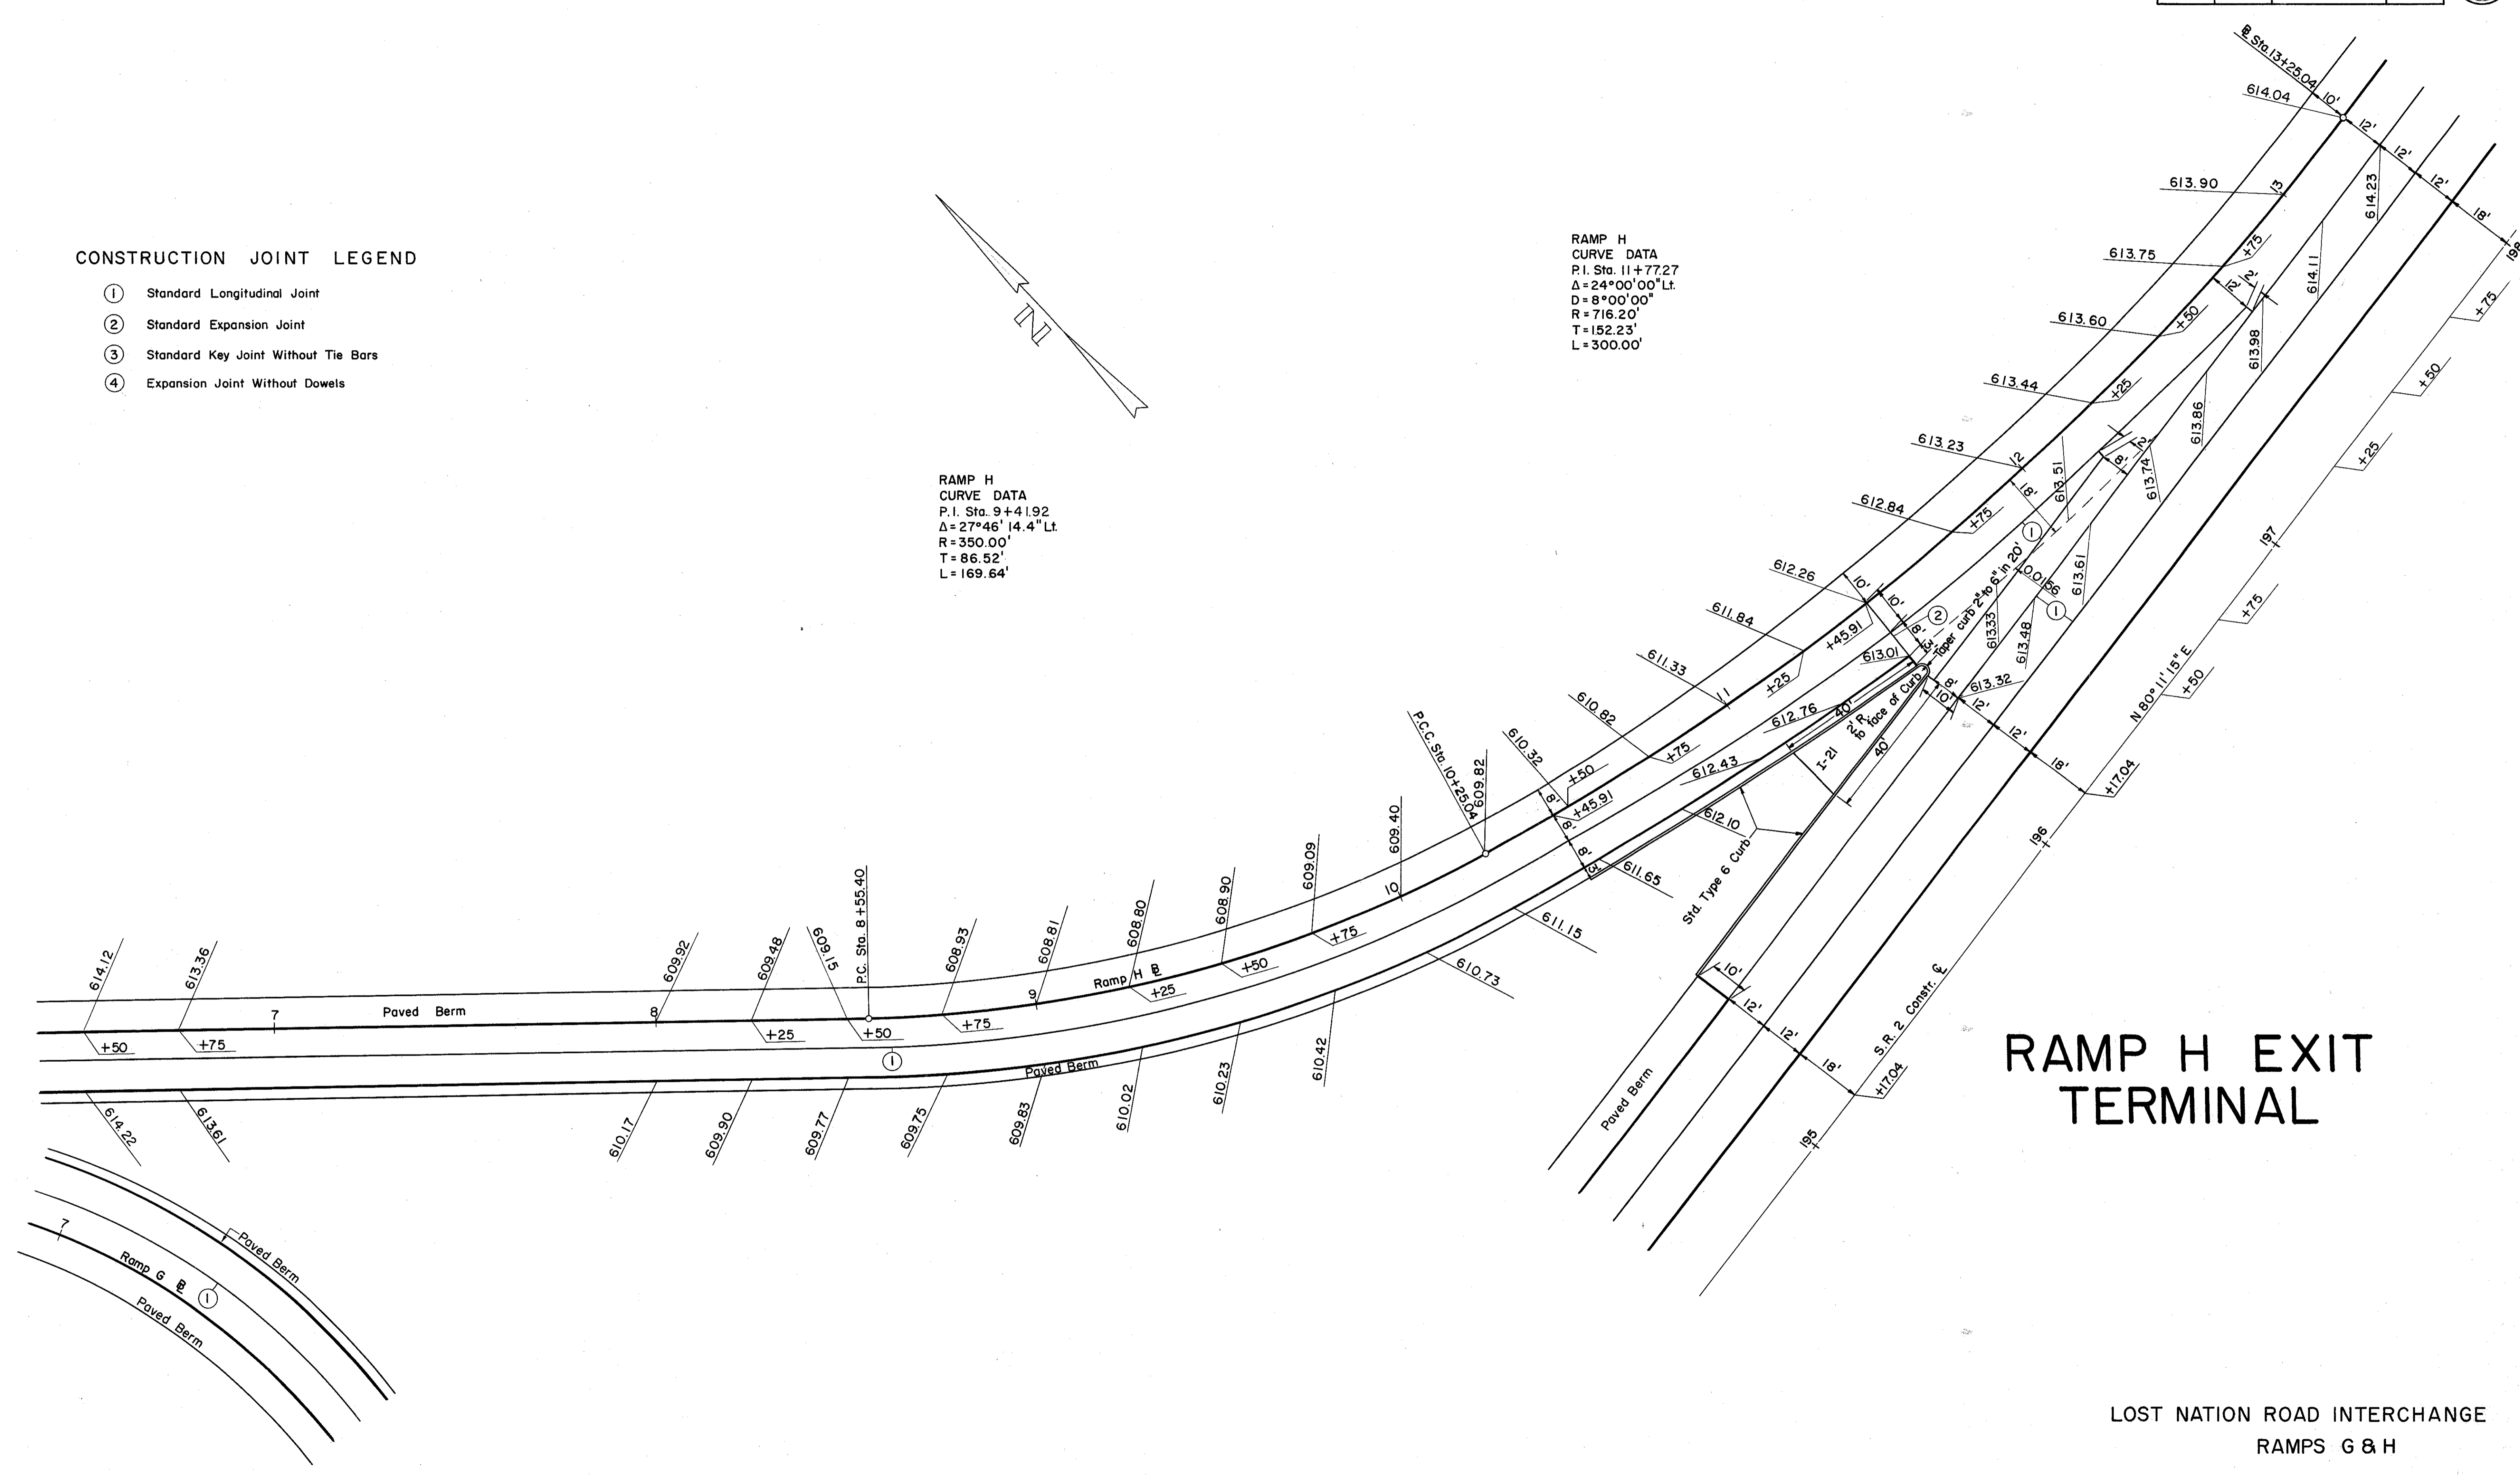

RAMP H EXIT
TERMINAL

LOST NATION ROAD INTERCHANGE
RAMPS G & H

Scale 1" = 20'-0"