


FED. RD. DIVISION	STATE	PROJECT
2	OHIO	U-329 (15)

168  
297

LAKE COUNTY  
LAK-2-4.42

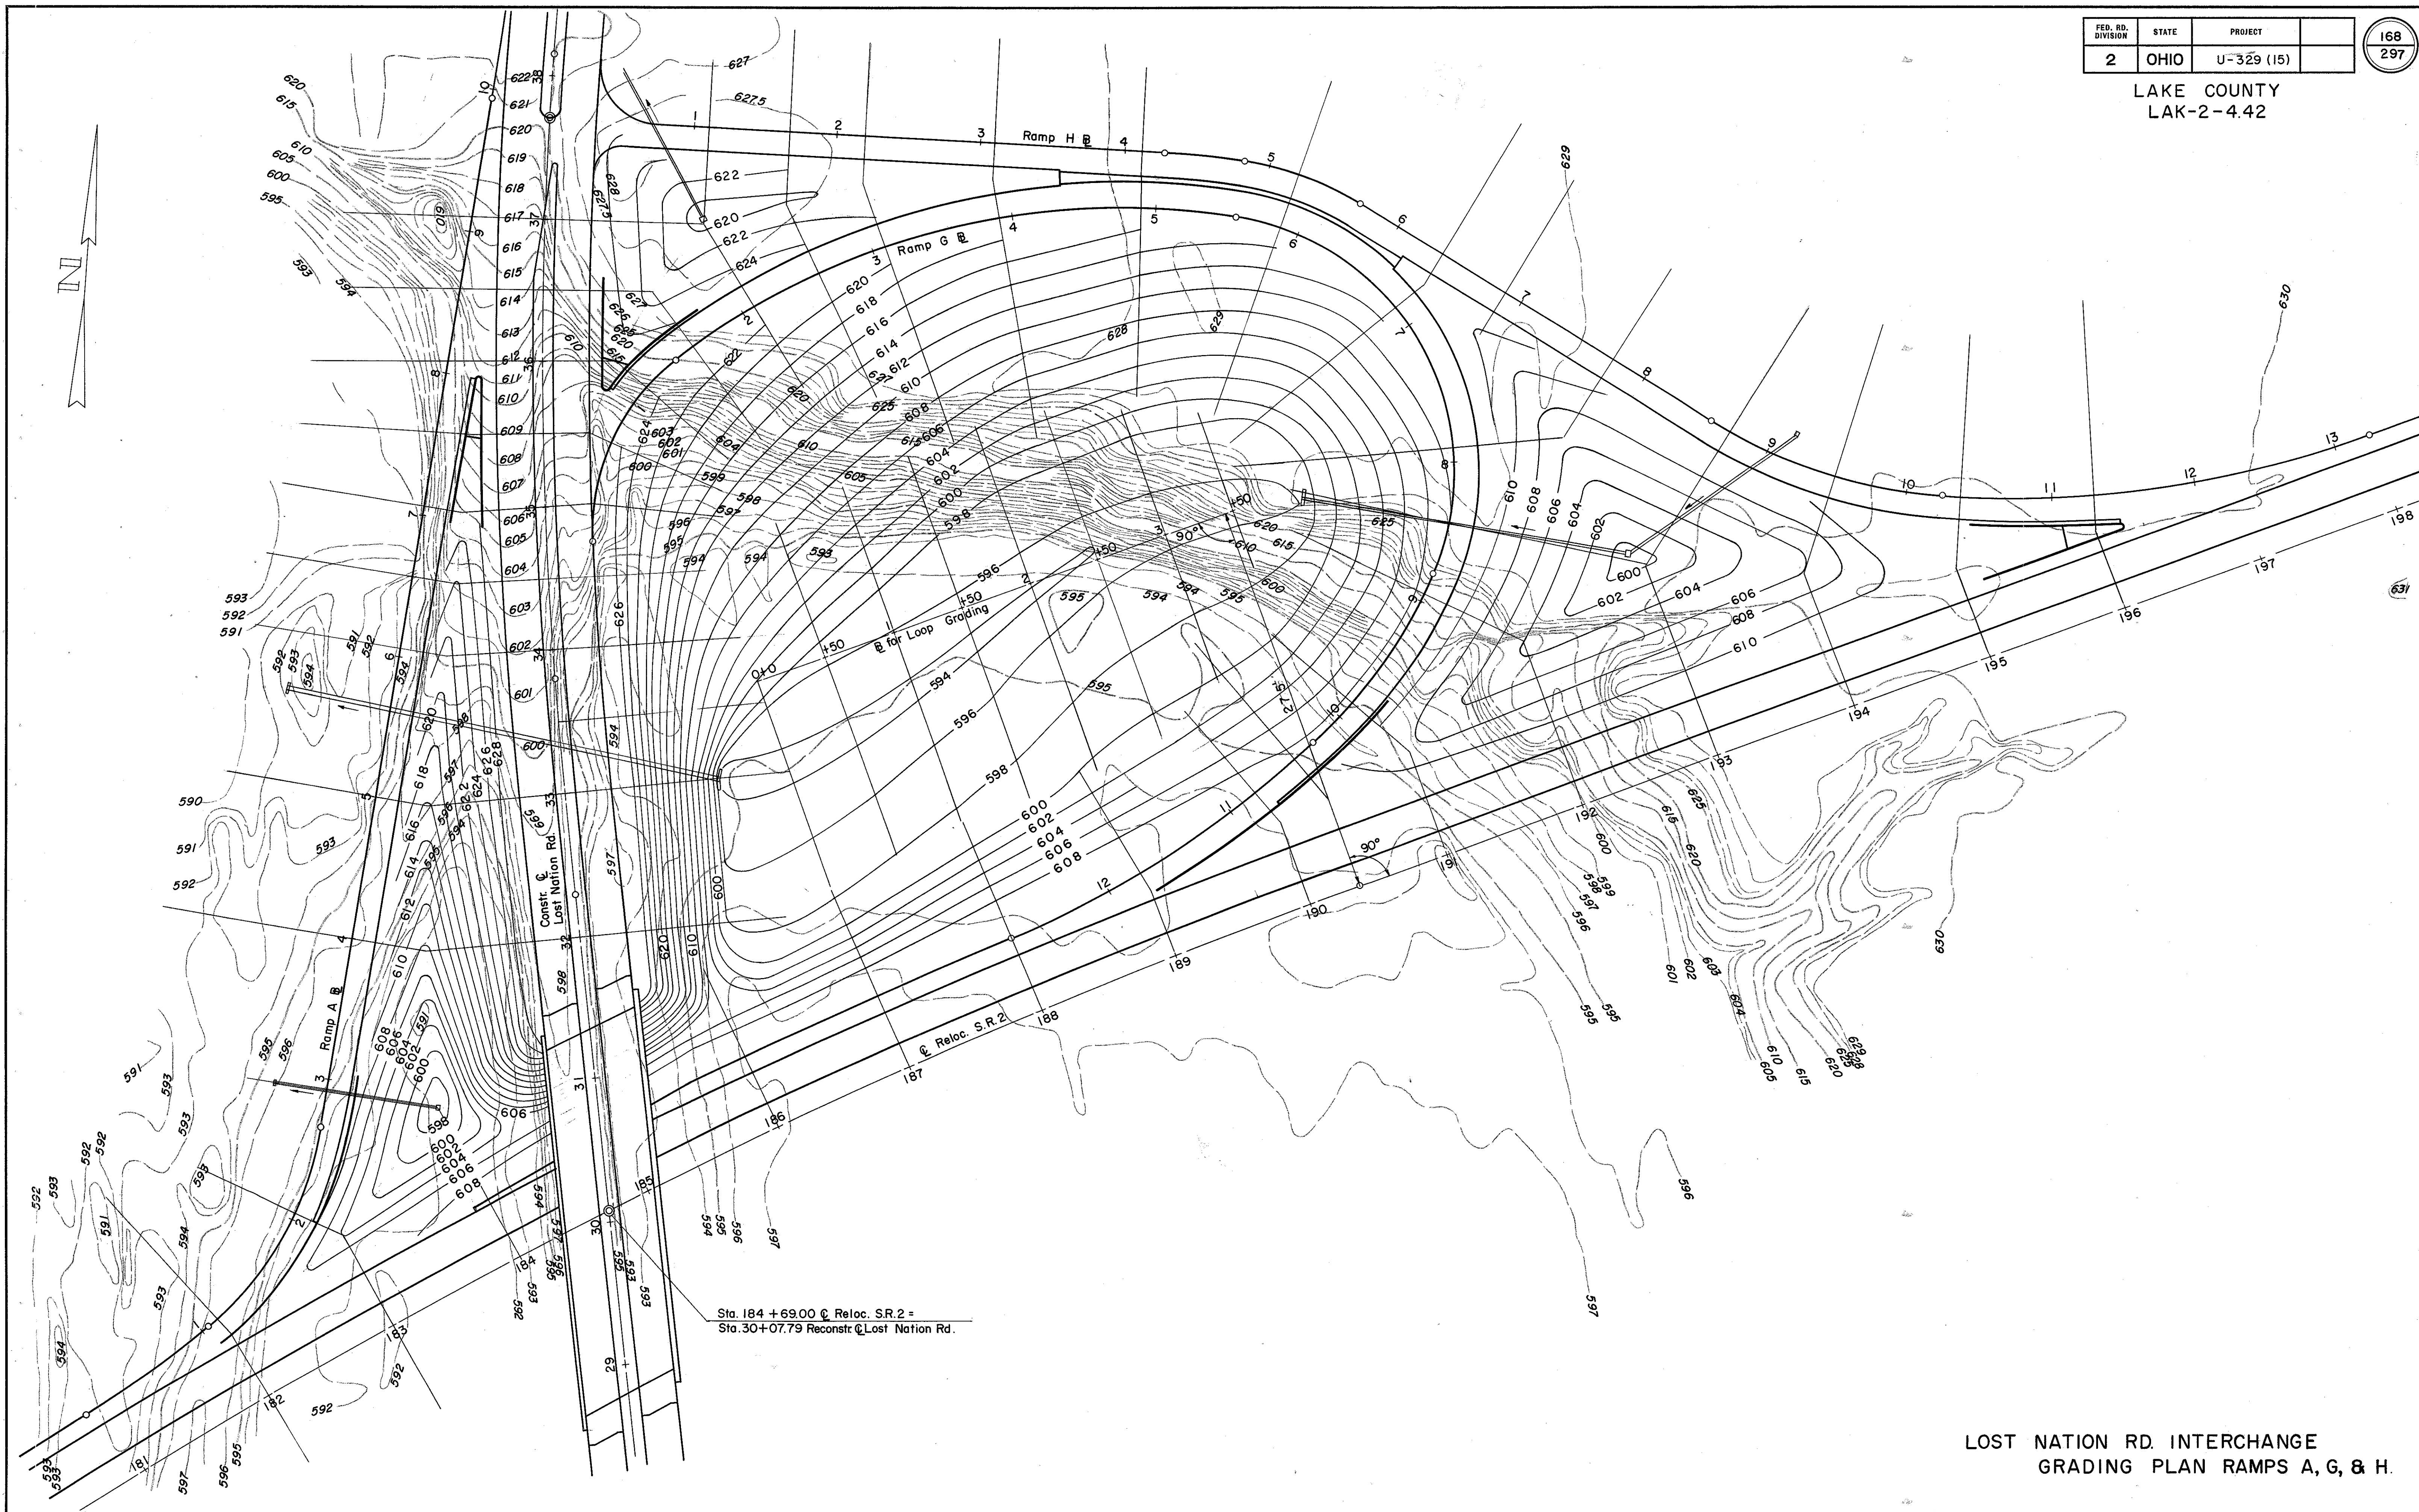

LOST NATION RD. INTERCHANGE  
GRADING PLAN RAMPS A, G, & H.