


FED. RD. DIVISION	STATE	PROJECT	
2	OHIO	U-329 (15)	

169  
297

LAKE COUNTY  
LAK-2-4.42

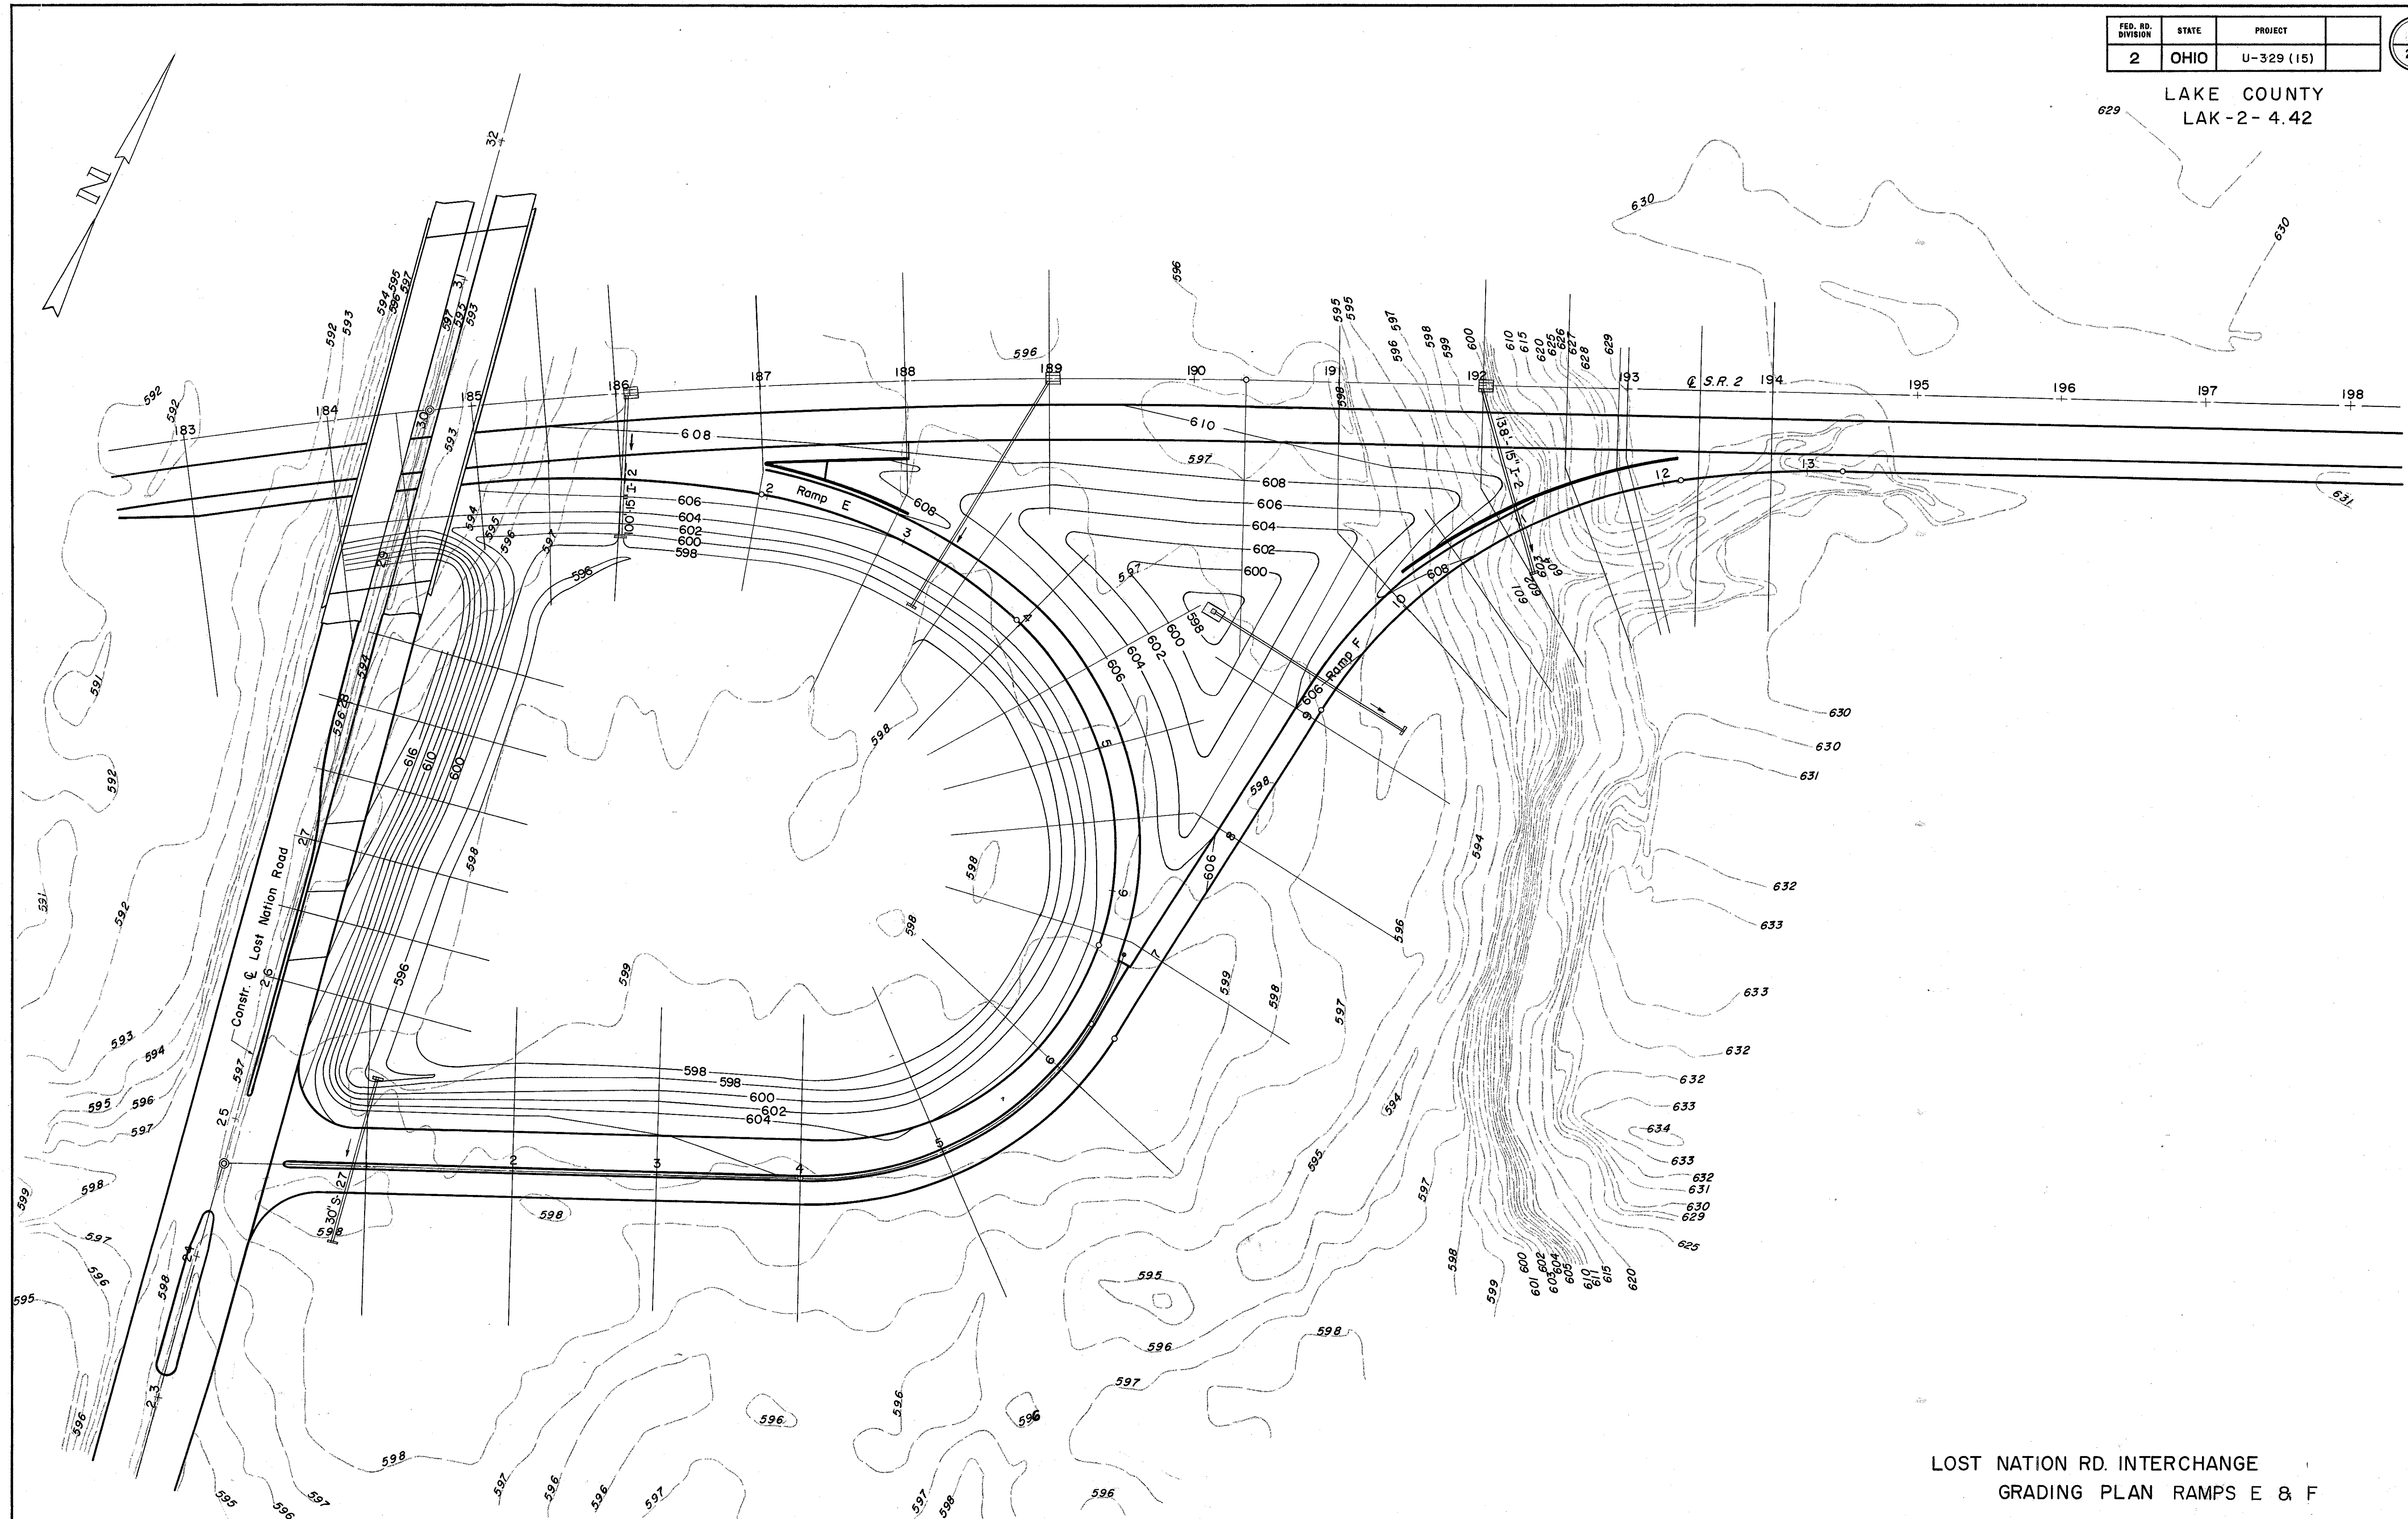

LOST NATION RD. INTERCHANGE  
GRADING PLAN RAMPS E & F