


SEEDING
END SQ.
WIDTH YDS.

2 2510 F-329 (15)

175
297

LAKE COUNTY
LAK-2 4.42

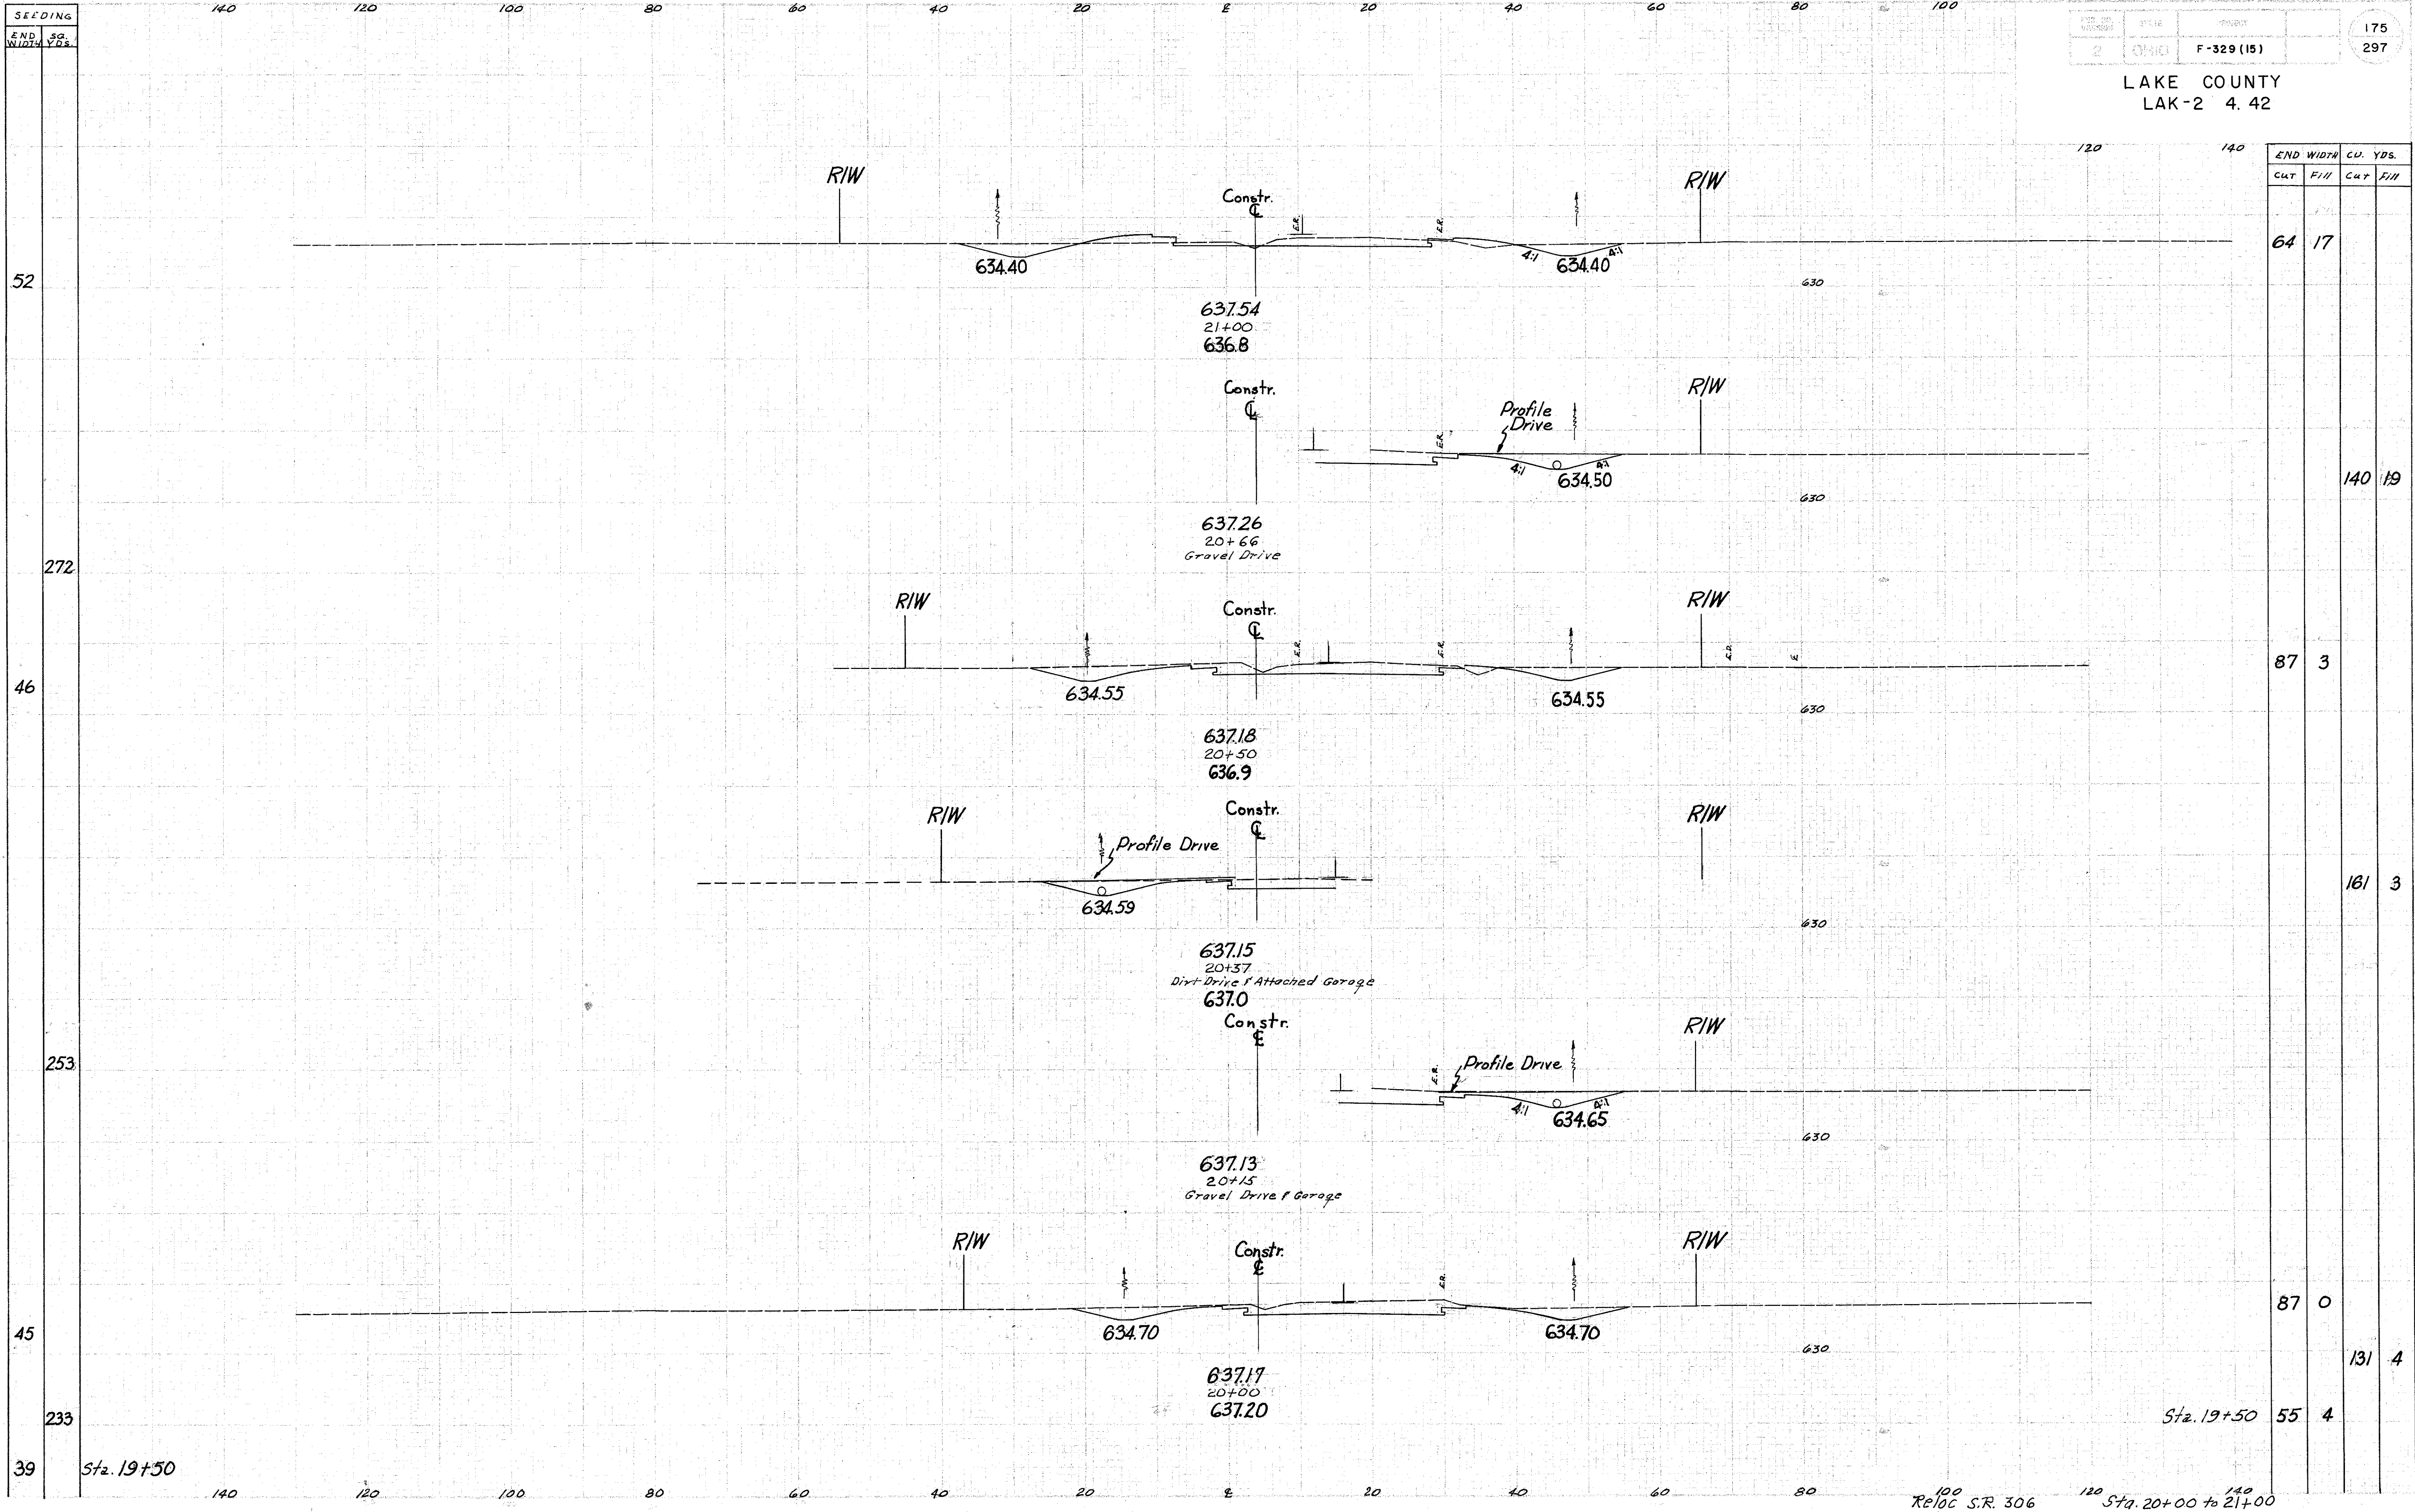

END WIDTH		CU. YDS.	
Cut	Fill	Cut	Fill
64	17		
		140	19
87	3		
		161	3
87	0		
		131	4
		55	4

Sta. 19+50

Sta. 19+50

100 Reloc S.R. 306 120 Sta. 20+00 to 21+00