


SEEDING

END WIDTH

DATE: 11/15/11
STATE: OHIO
PROJECT: F-329 (15)
SHEET: 177 OF 297

LAKE COUNTY
LAK-2-4.42

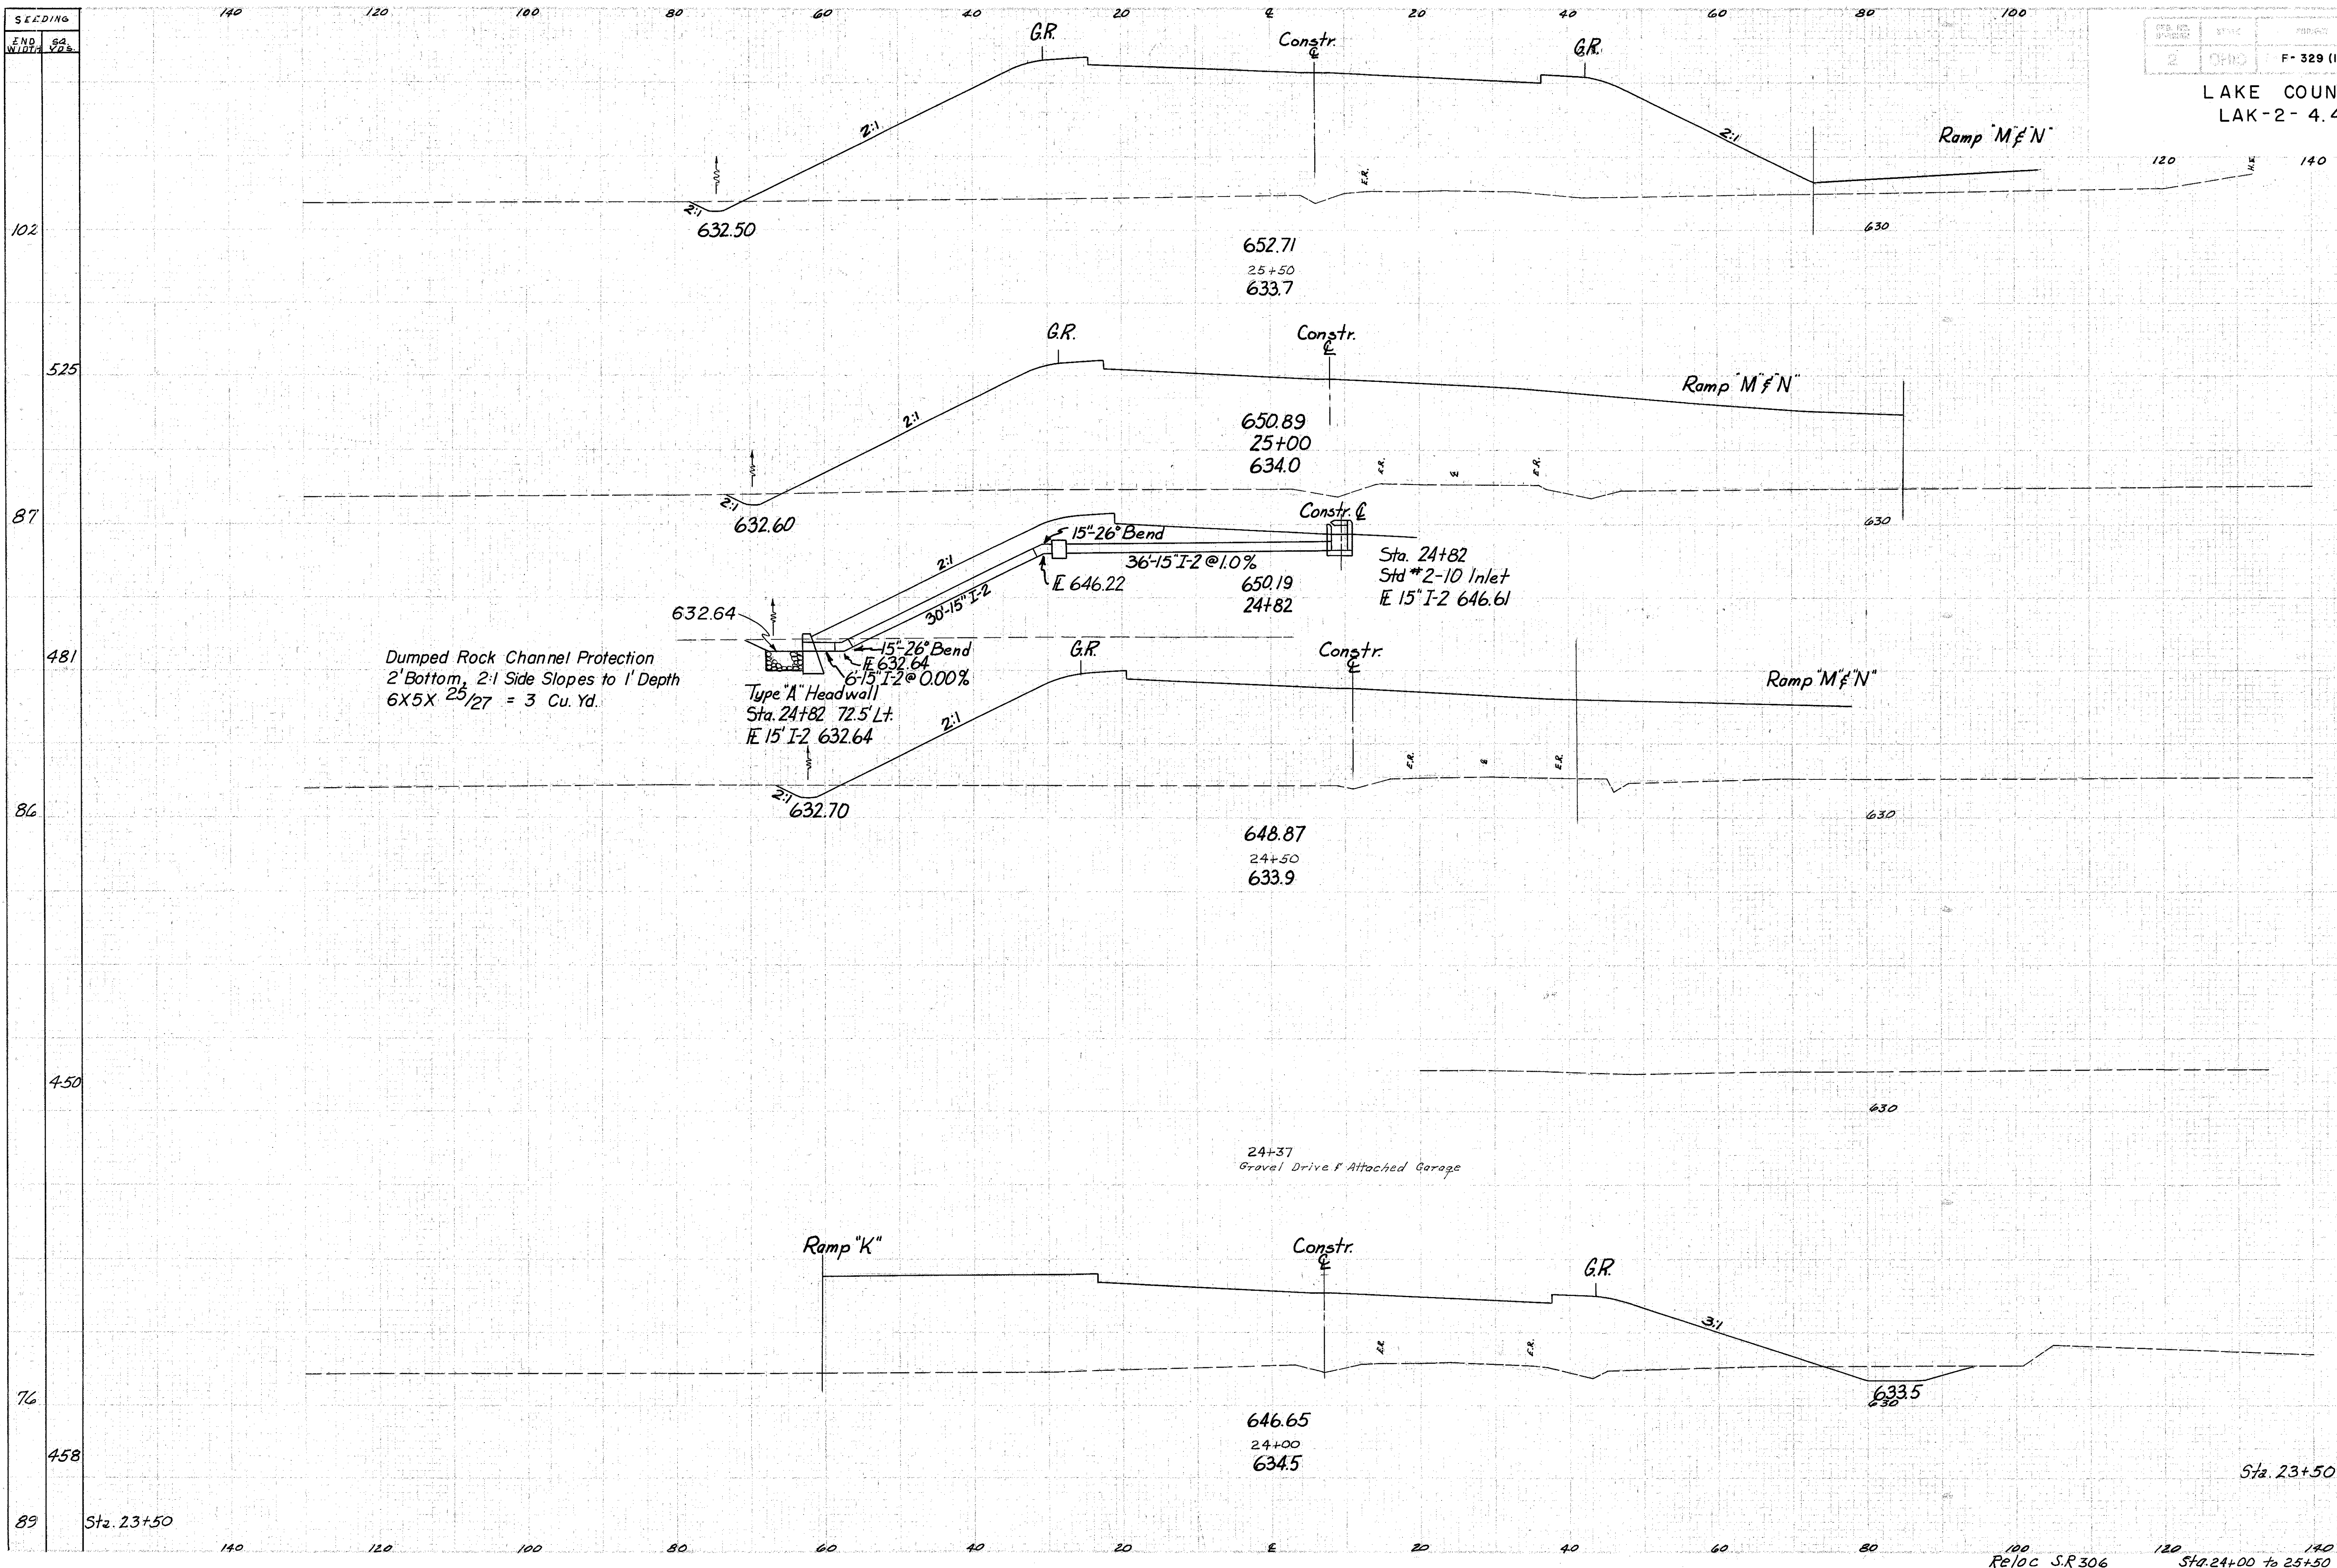

Dumped Rock Channel Protection
2' Bottom, 2:1 Side Slopes to 1' Depth
6X5X 25/27 = 3 Cu. Yd.

Type "A" Headwall
Sta. 24+82 72.5' Lt.
E 15" I-2 632.64

Sta. 24+82
Std #2-10 Inlet
E 15" I-2 646.61

24+37
Gravel Drive & Attached Garage

