

SEEDING
END WIDTH SQ.
WIDTH YDS.


PROJ. NO.	STATE	PROJECT
2	OHIO	F-329(15)

180
297

LAKE COUNTY
LAK-2- 4. 42

120 140

END WIDTH		CU. YDS.	
Cut	Fill	Cut	Fill

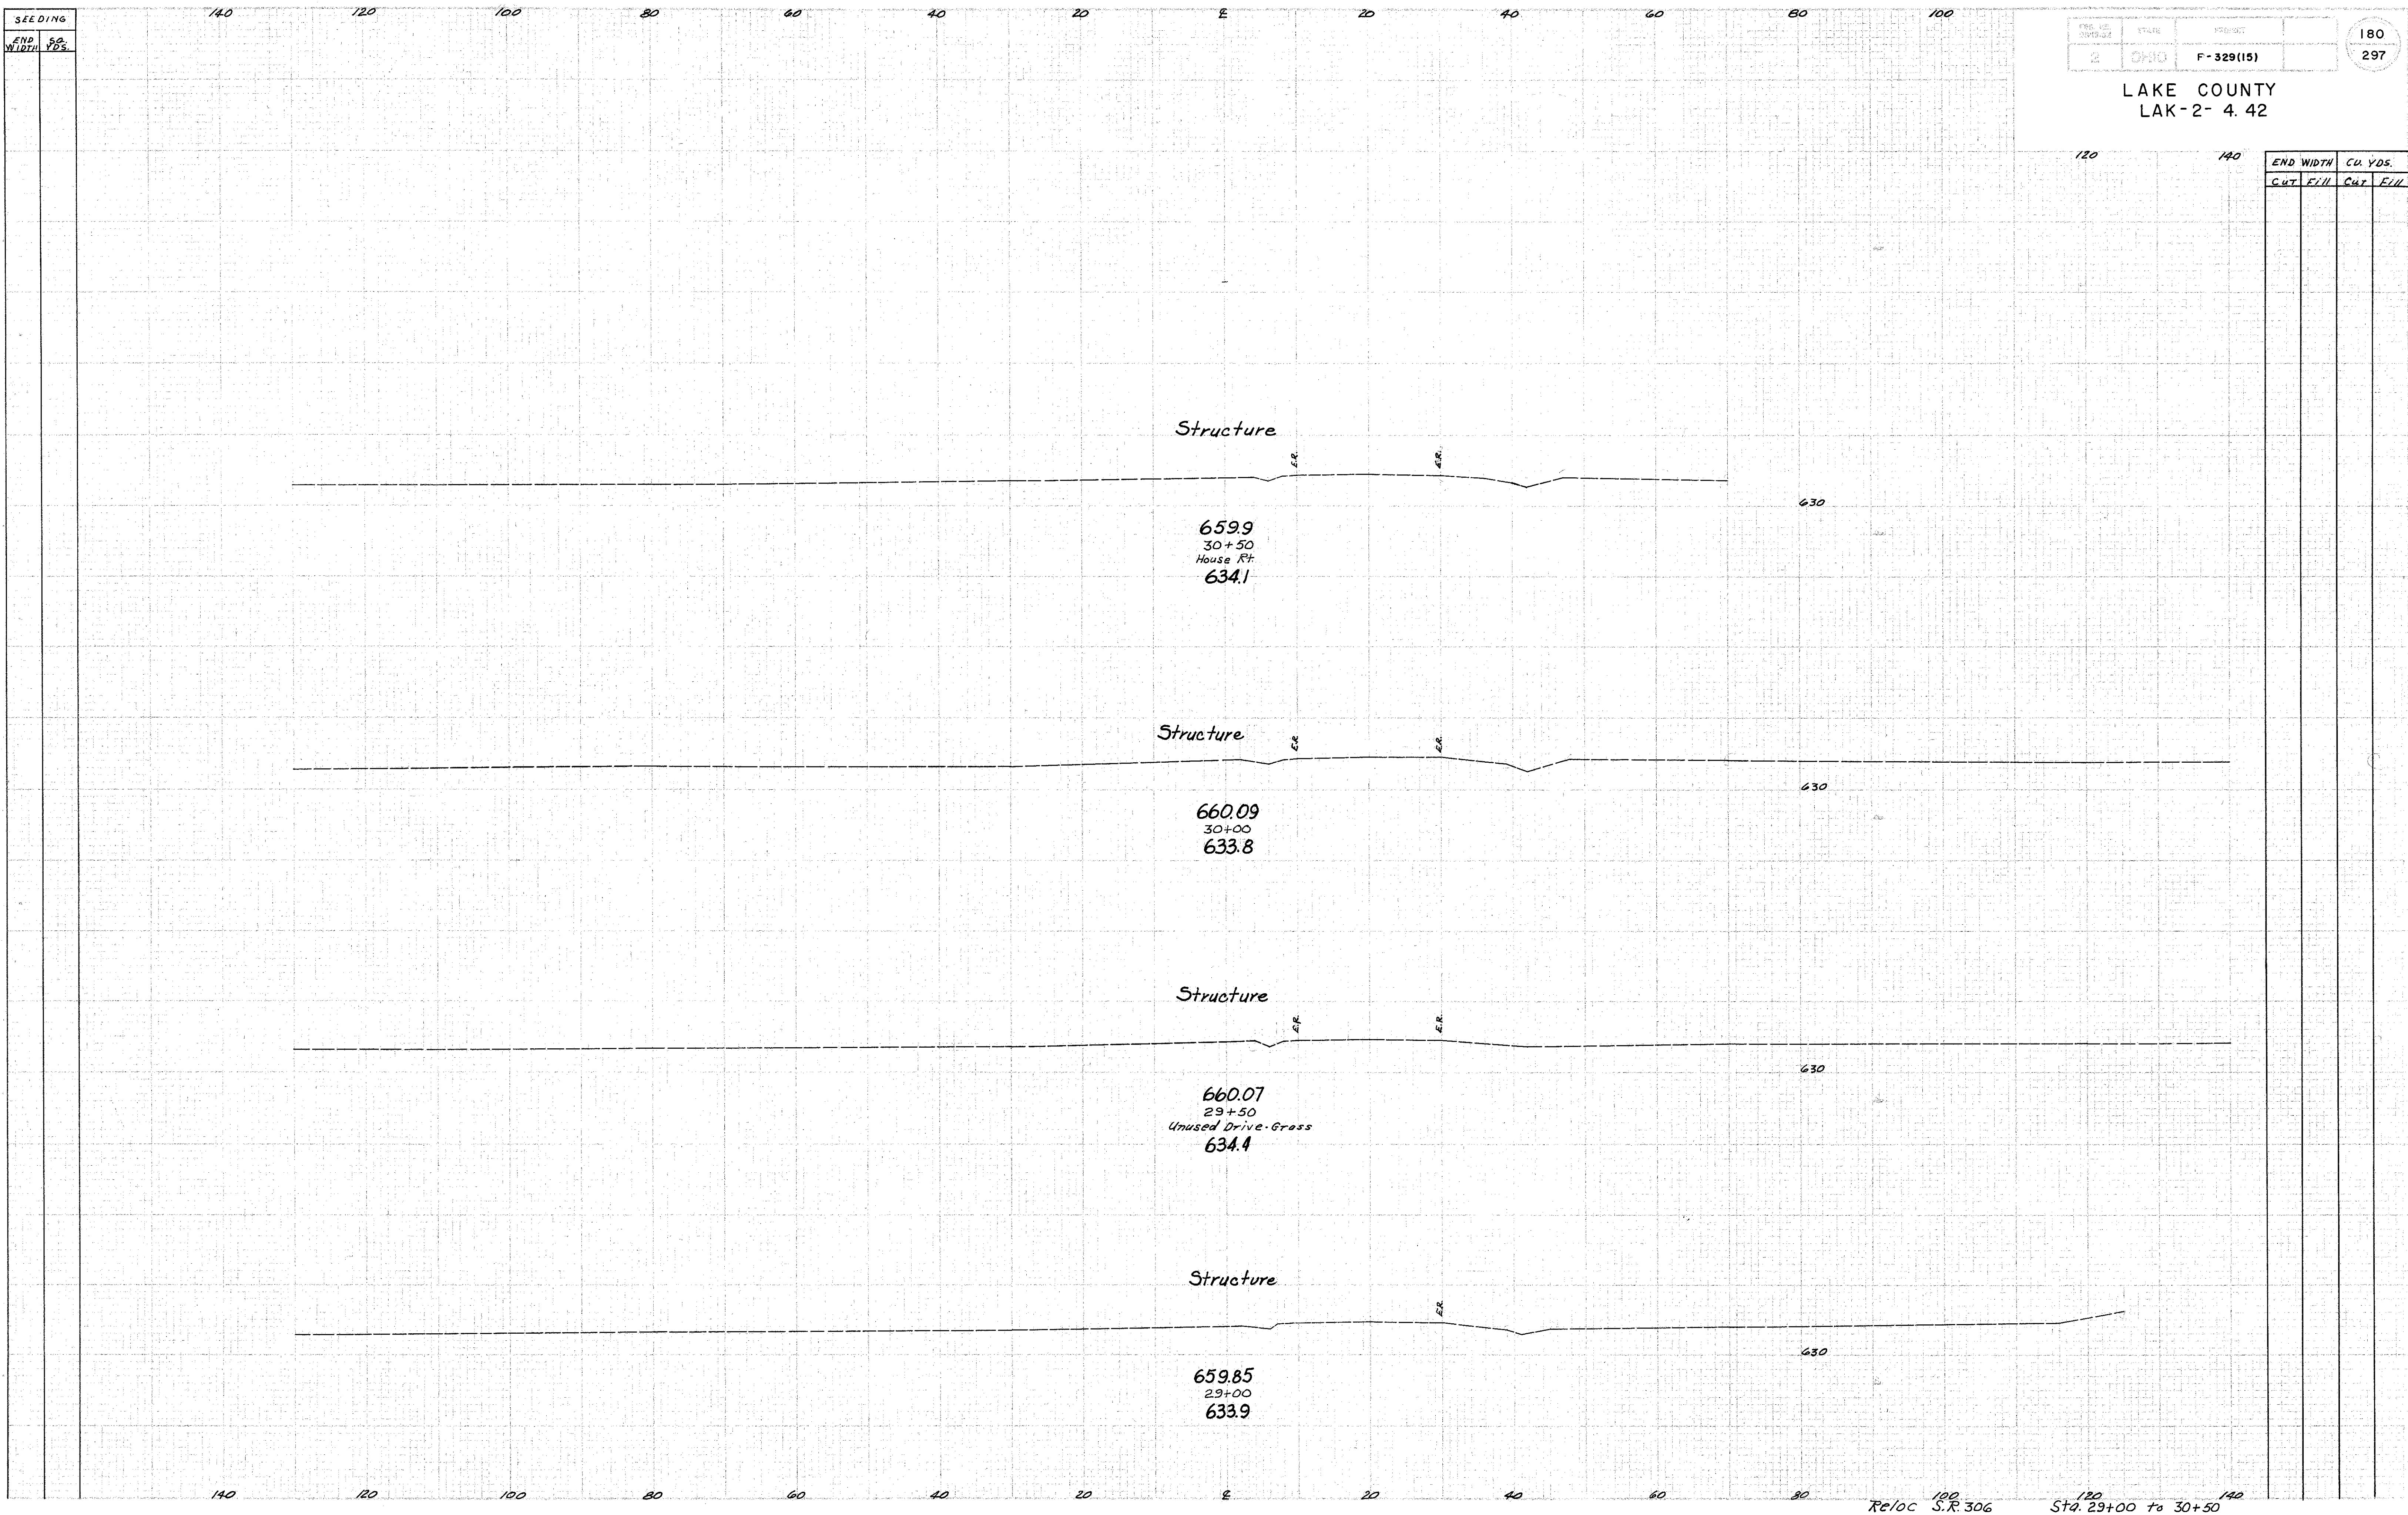

Reloc S.R. 306 Sta. 29+00 to 30+50