


SEEDING  
END WIDTH  
Sq. Yds.

2 0413 F-329 (15)

184  
297

LAKE COUNTY  
LAK-2-4.42

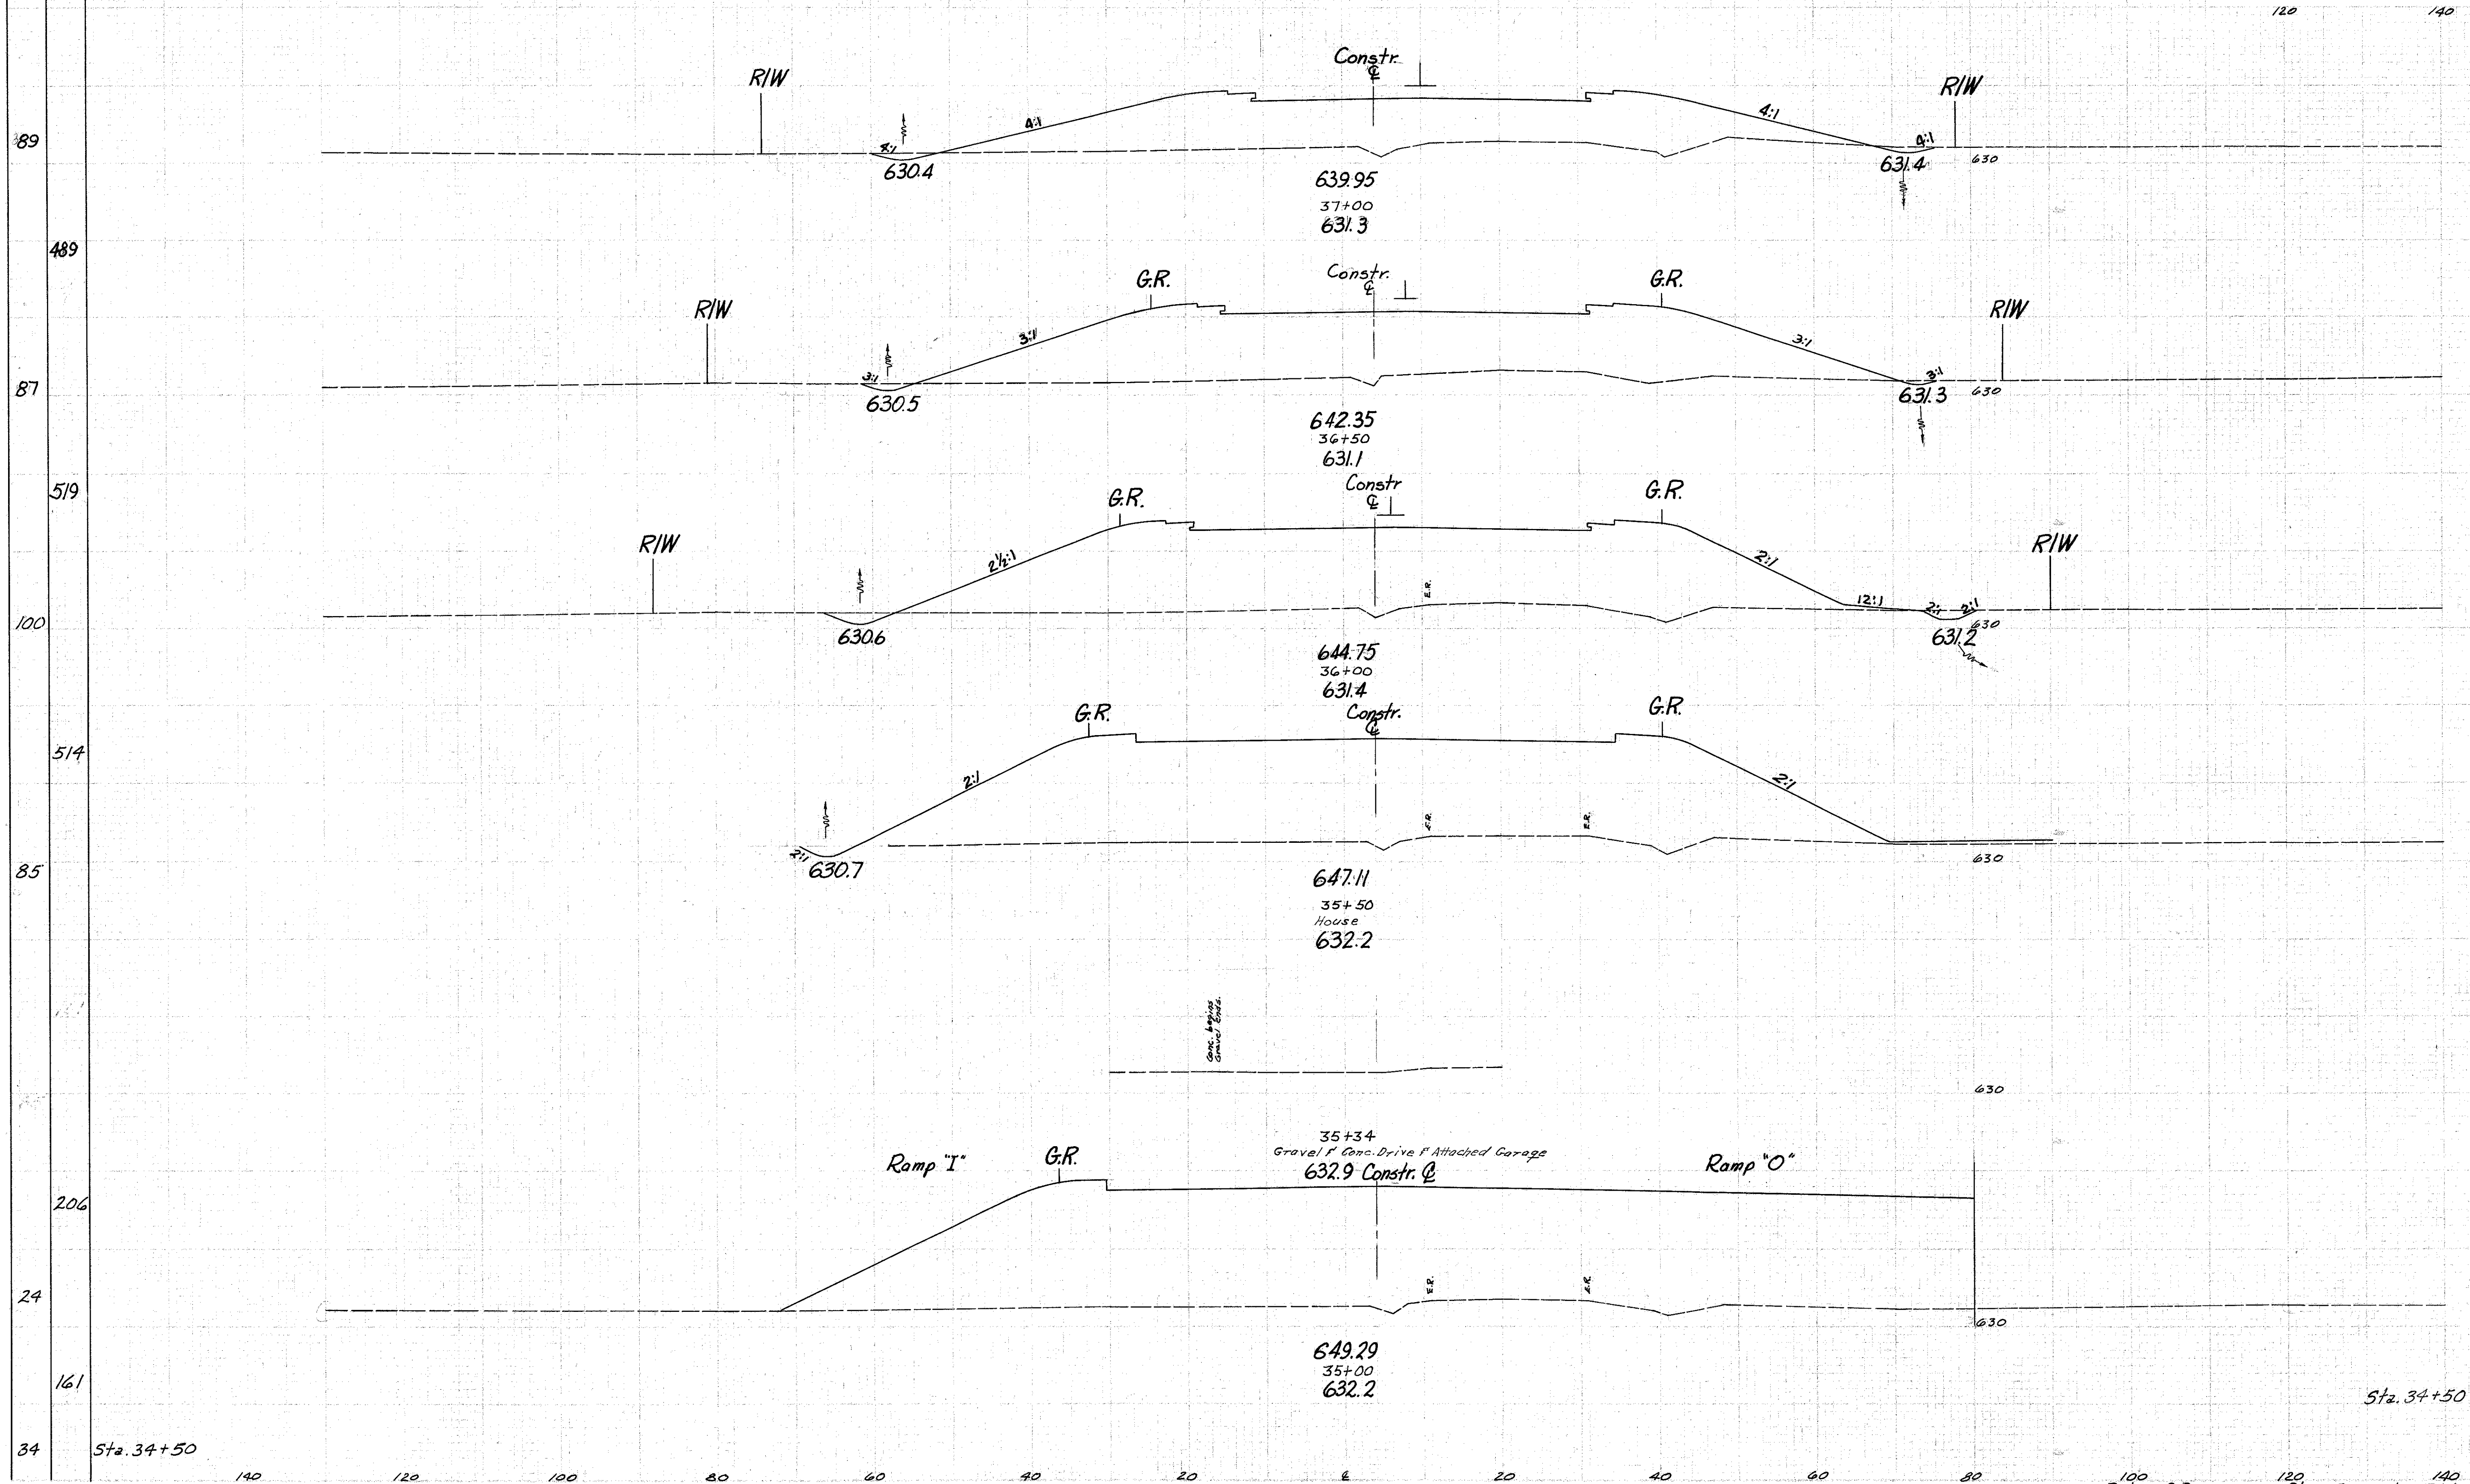

END WIDTH	Cu. Yds.	
	Cut	Fill
9	585	
5	850	13 1329
16	1124	19 1828
7	1360	21 2300
0	2036	6 3144
1773		

100 Reloc S.R.306 120 Sta. 35+00 to 37+00 140