


SEEDING
END
WIDTH

2 OHIO F-329(15)

194
297

LAKE COUNTY
LAK-2-4.42

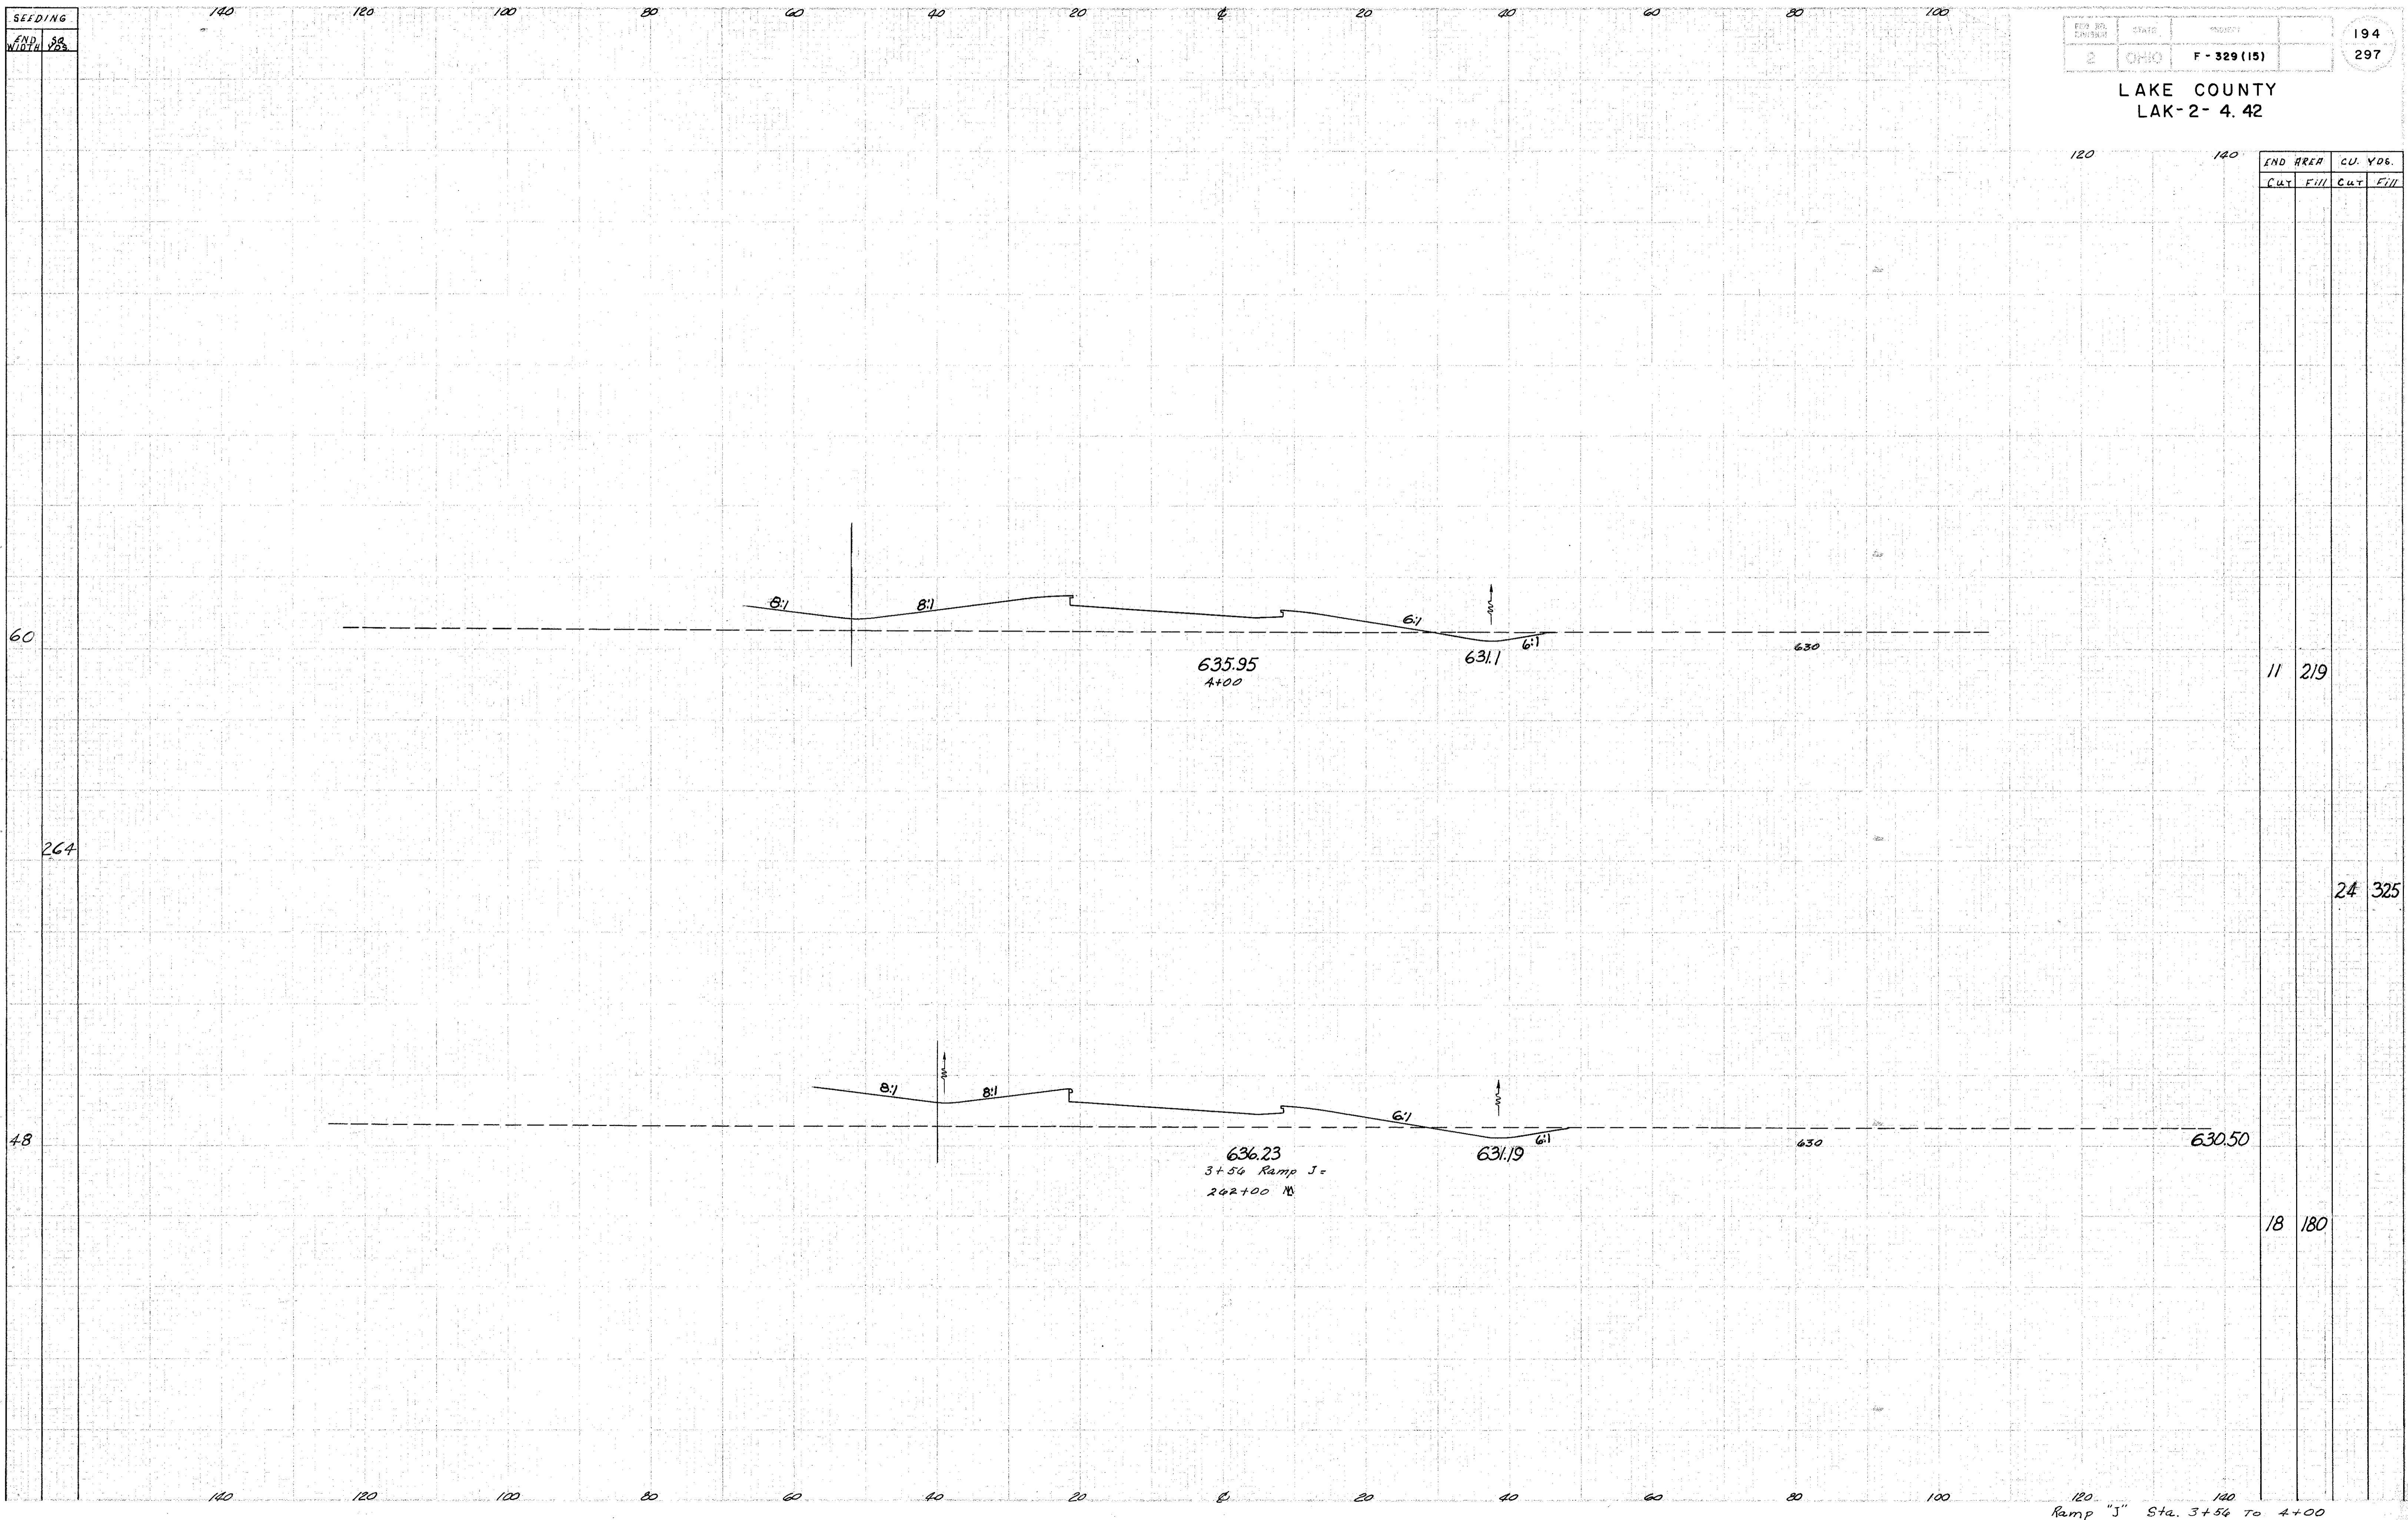

END AREA CU. YDS.

CUT FILL CUT FILL

11 219

24 325

18 180

Ramp "J" Sta. 3+56 TO 4+00