


SEEDING
 END WIDTH
 YDS.

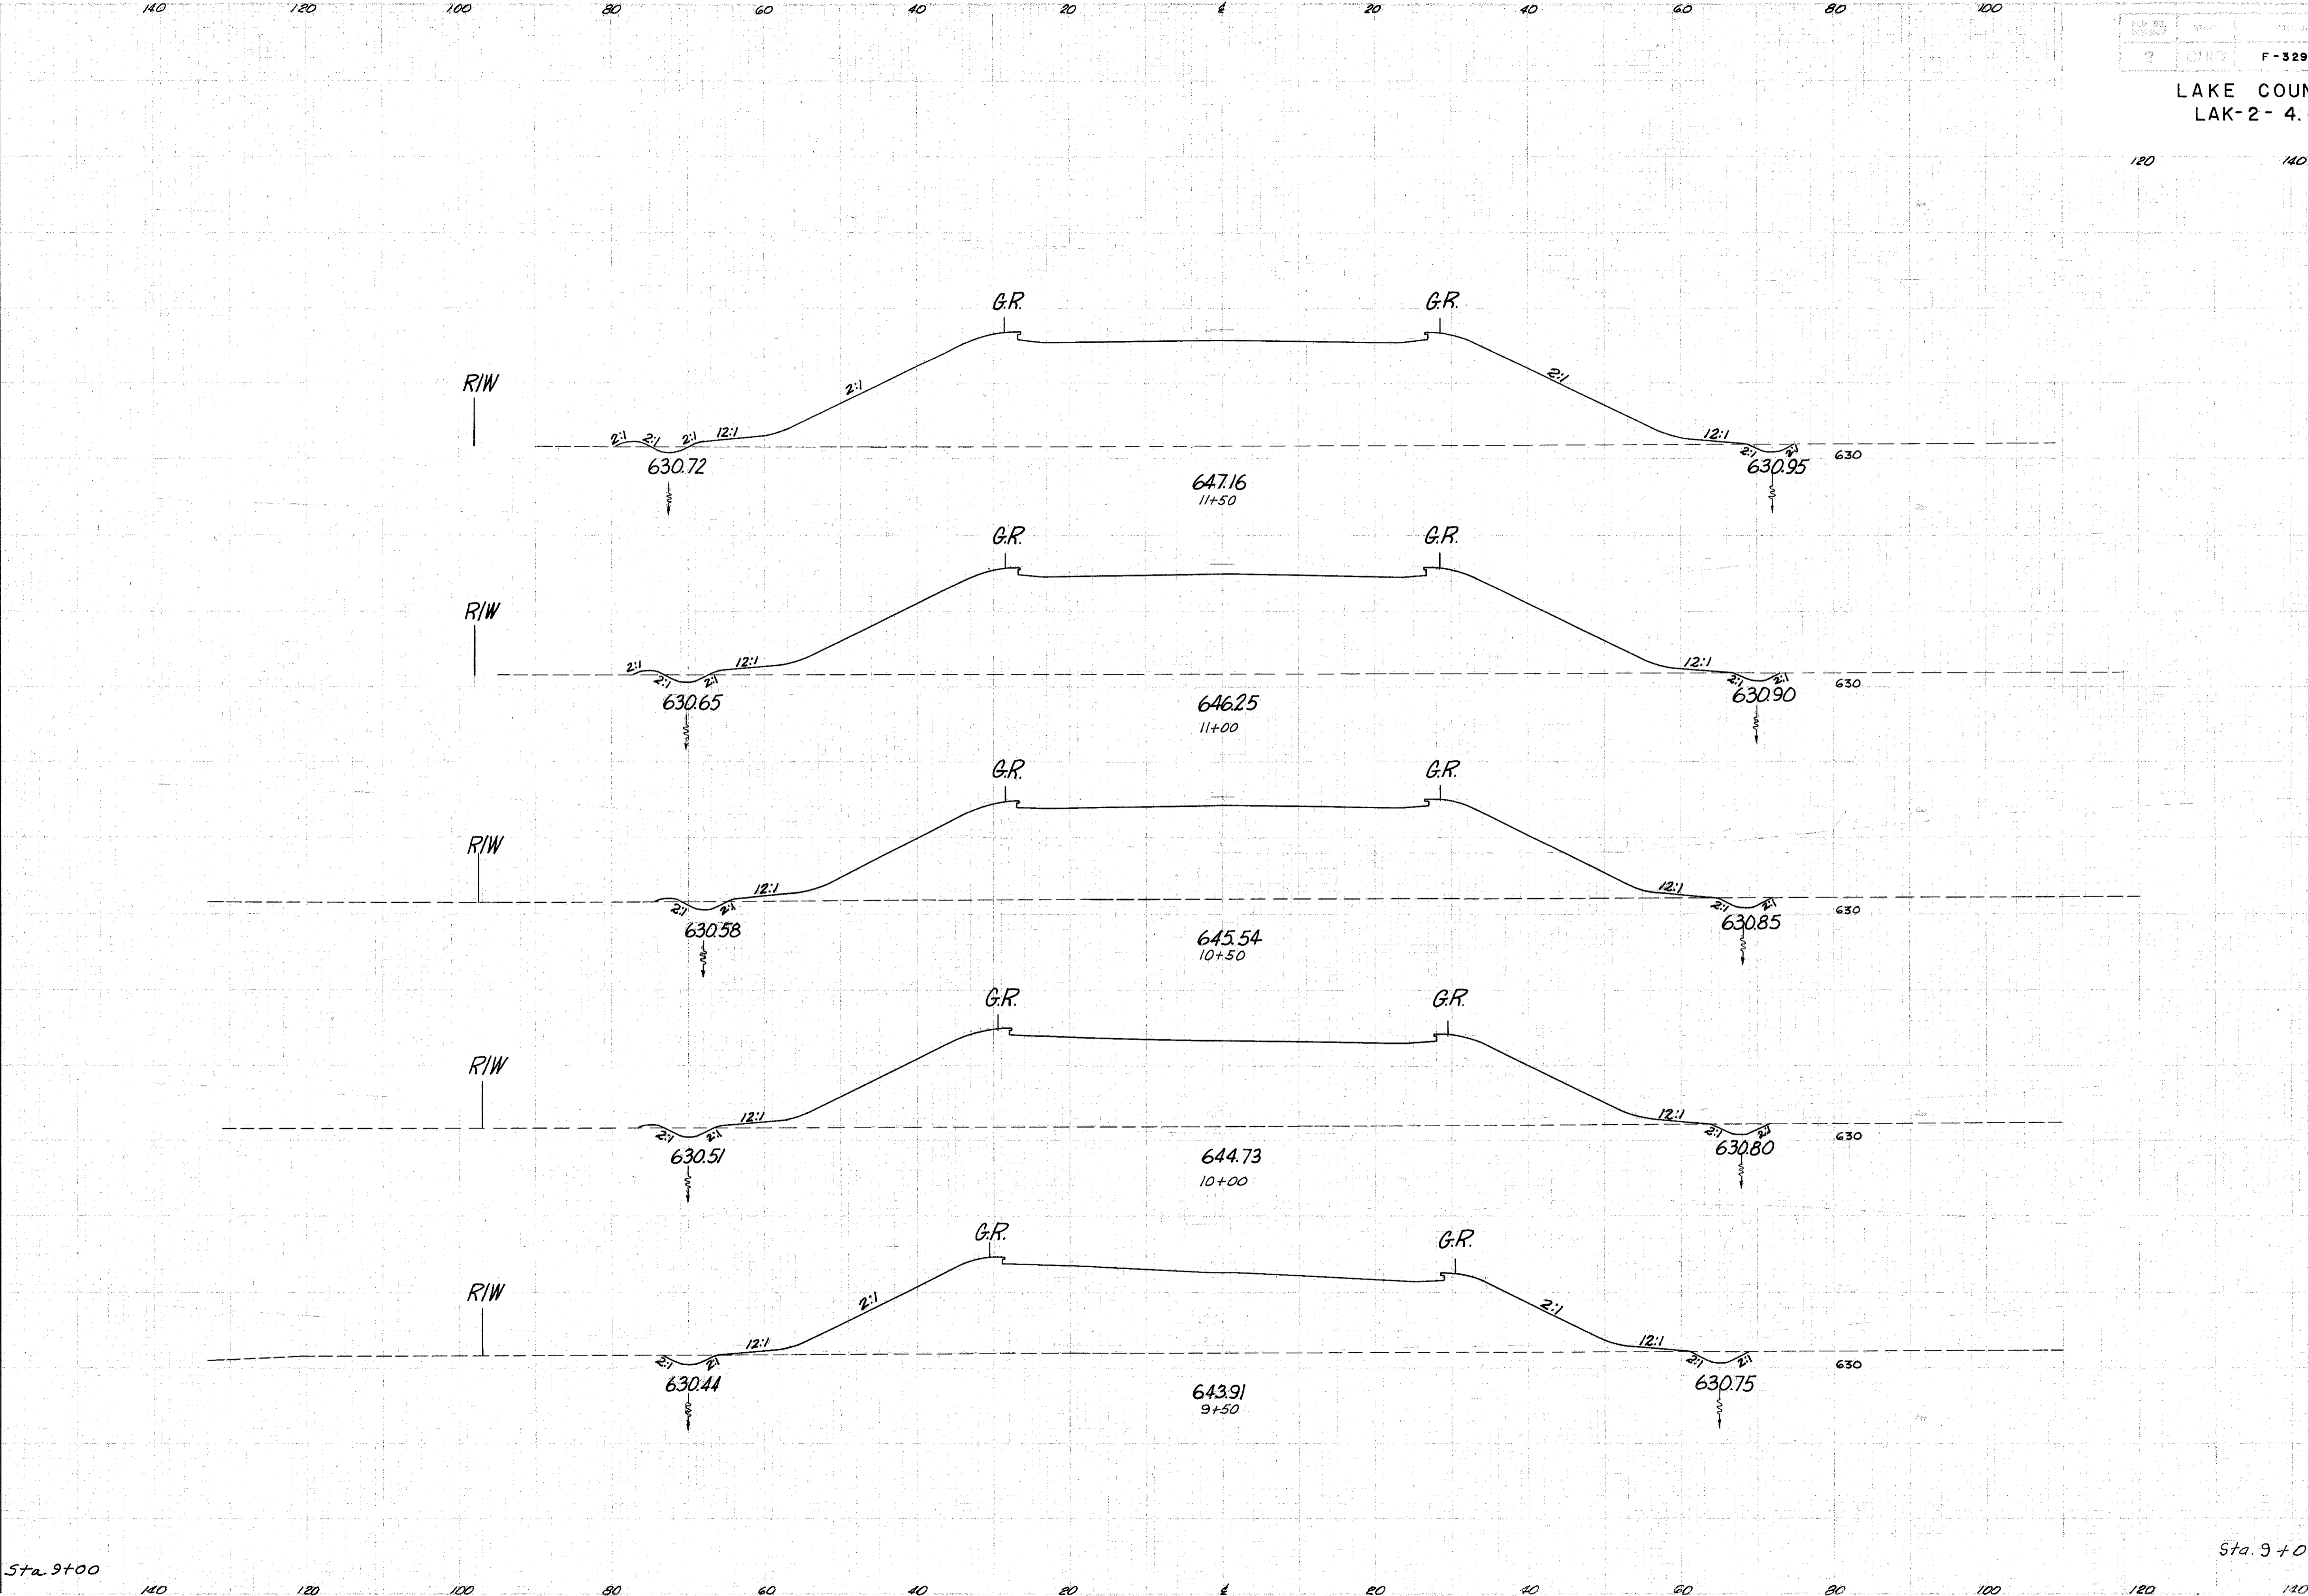

STA.	END AREA		CU. YDS.	
	Cut	Fill	Cut	Fill
6			1355	
12			2375	
7			1210	
16			2137	
10			1098	
19			2021	
11			1085	
21			1907	
12			975	
23			1782	
13			950	

Ramp "I" "J" Sta. 9+50 to 11+50