


SEEDING
END WIDTH
SO YDS

LAKE COUNTY
LAK-2- 4.42

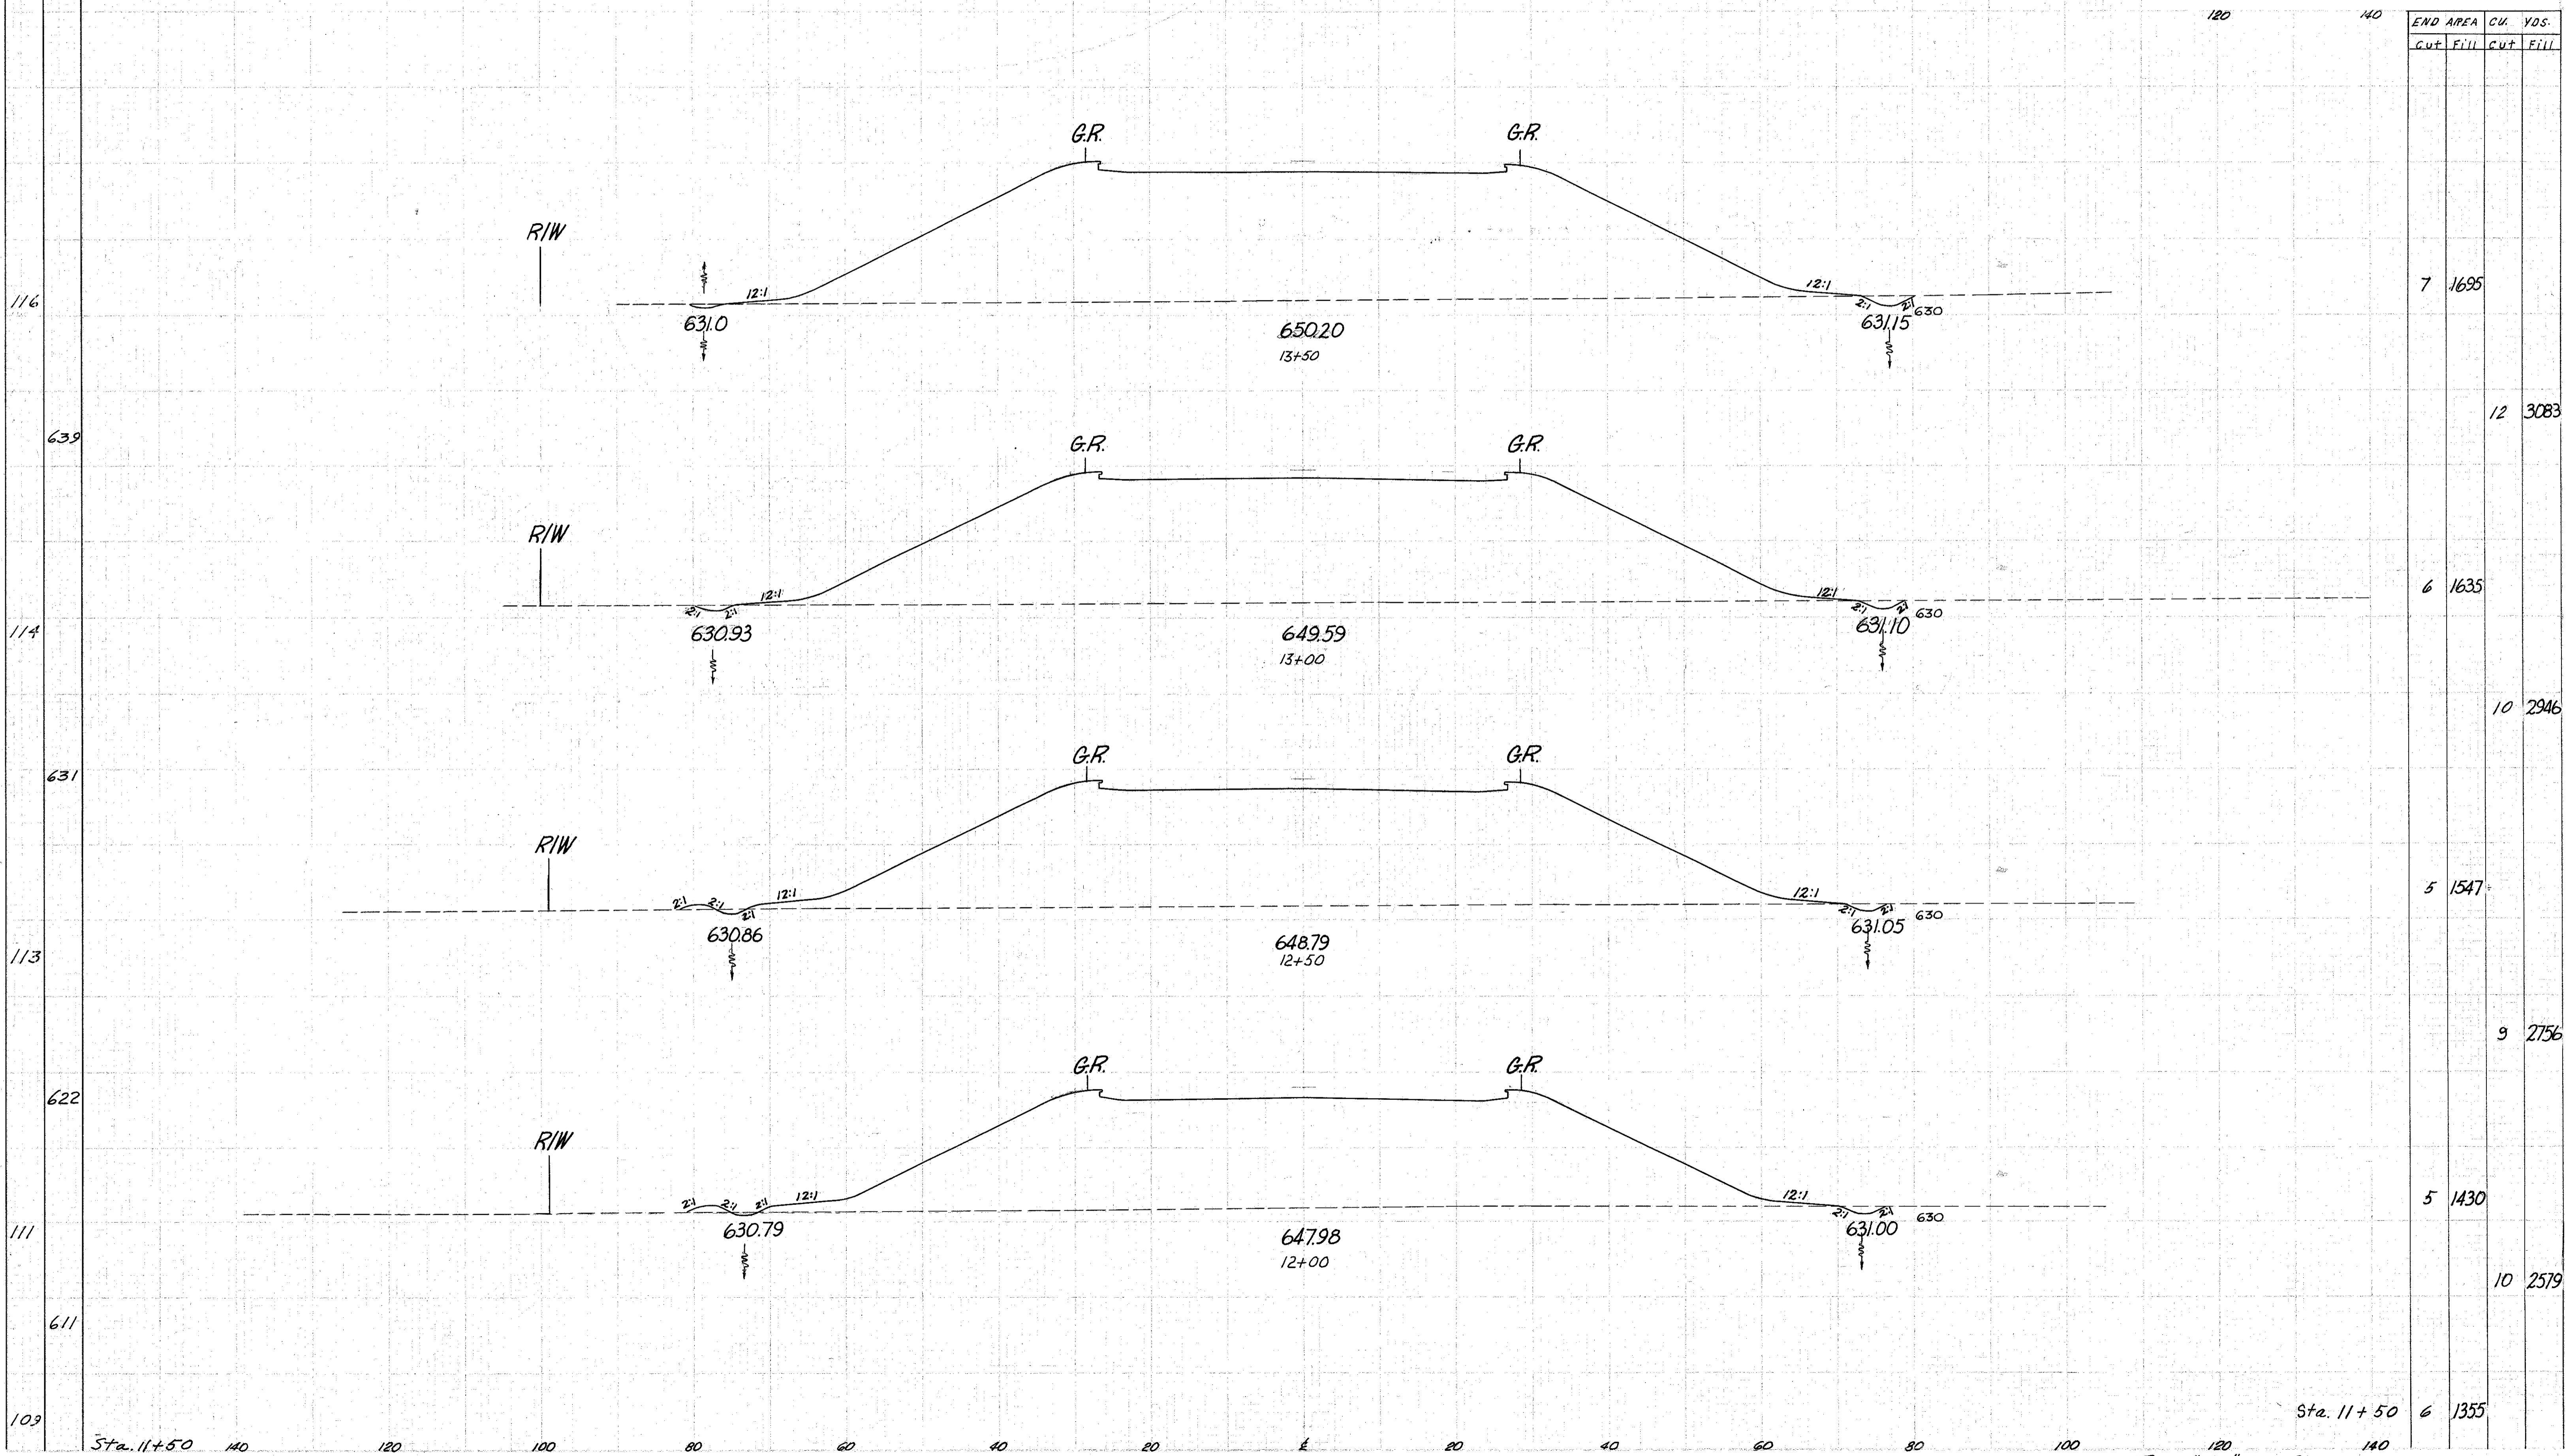

Sta. 11+50
"Romp I" "J" Sta. 12+00 to 13+50