


SEEDING
END SQ.
WED. YDS.

LAKE COUNTY
LAK-2-4.42

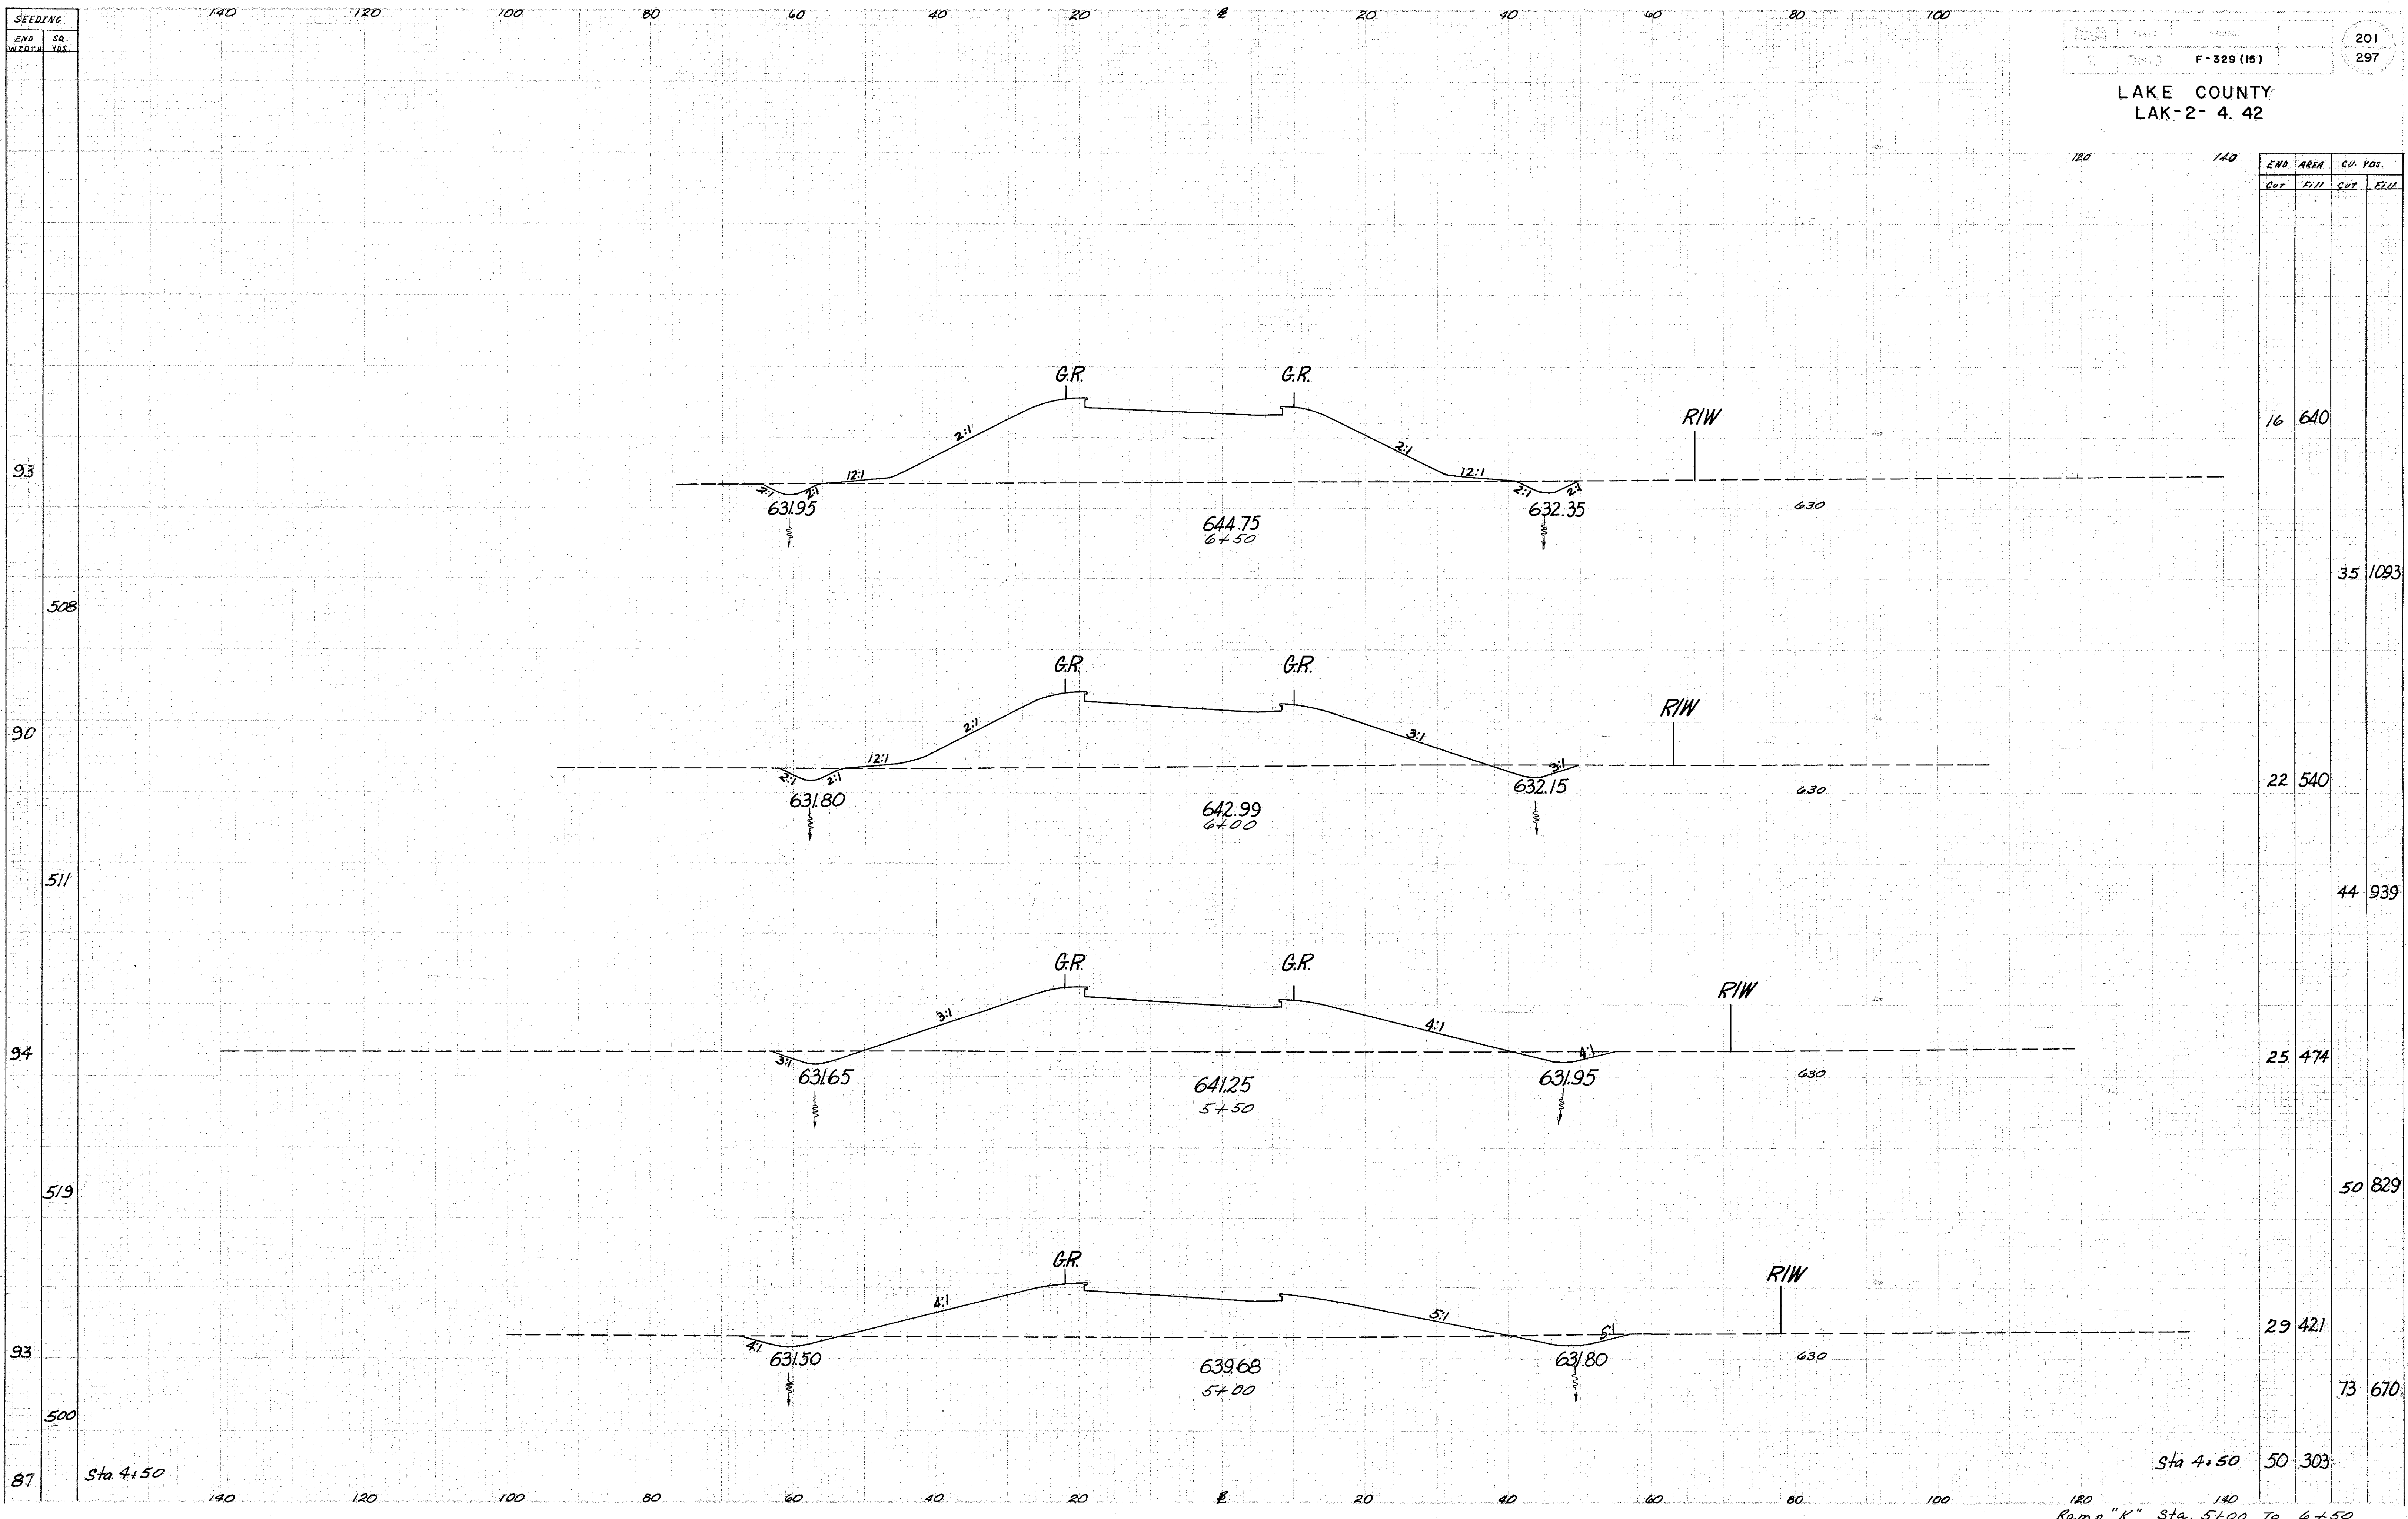

END STA.	AREA		CU. YDS.	
	CUT	FILL	CUT	FILL
16		640		
35		1093		
22		540		
44		939		
25		474		
50		829		
29		421		
73		670		
50		303		