


SEEDING  
 END WIDTH  
 50 YDS.  
 105  
 589  
 107  
 572  
 99  
 533  
 93

END AREA		CU. YDS.	
CUT	FILL	CUT	FILL
6	780	24	1426
20	760	34	1370
17	720	31	1259
16	640		

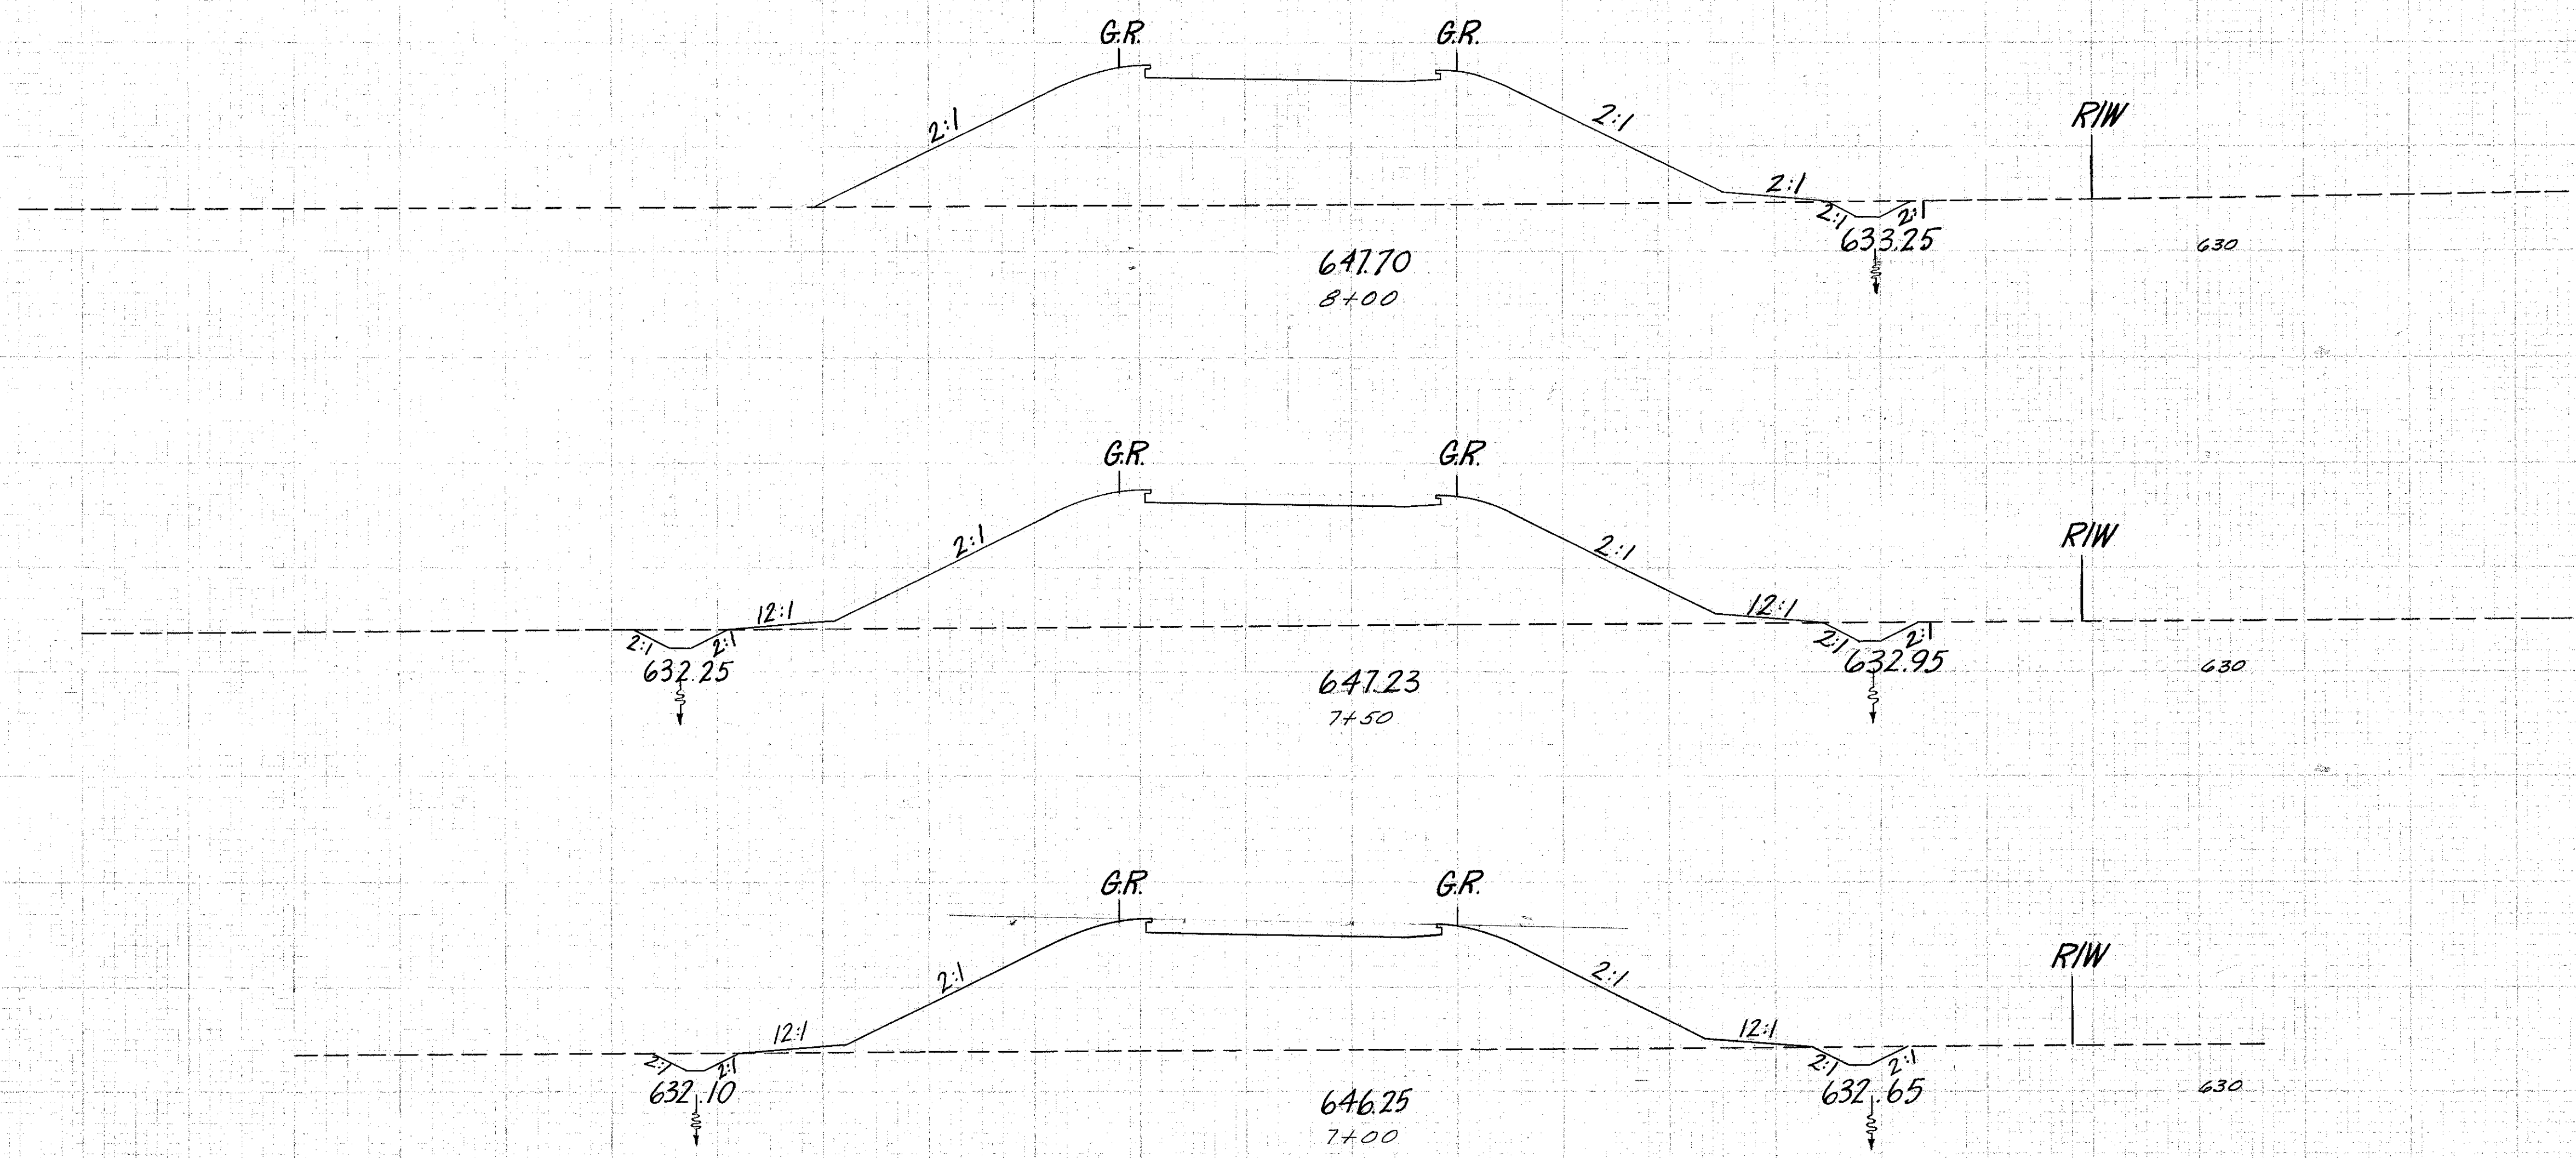

Sta 6+50

Sta 6+50

Ramp "K" Sta. 7+00 To 8+70.60