


SEEDING	3/4"
AND	3/4"
WIDTH	YDS.
74	
439	
84	
472	
86	
475	
85	
472	
85	
481	
88	
497	
91	

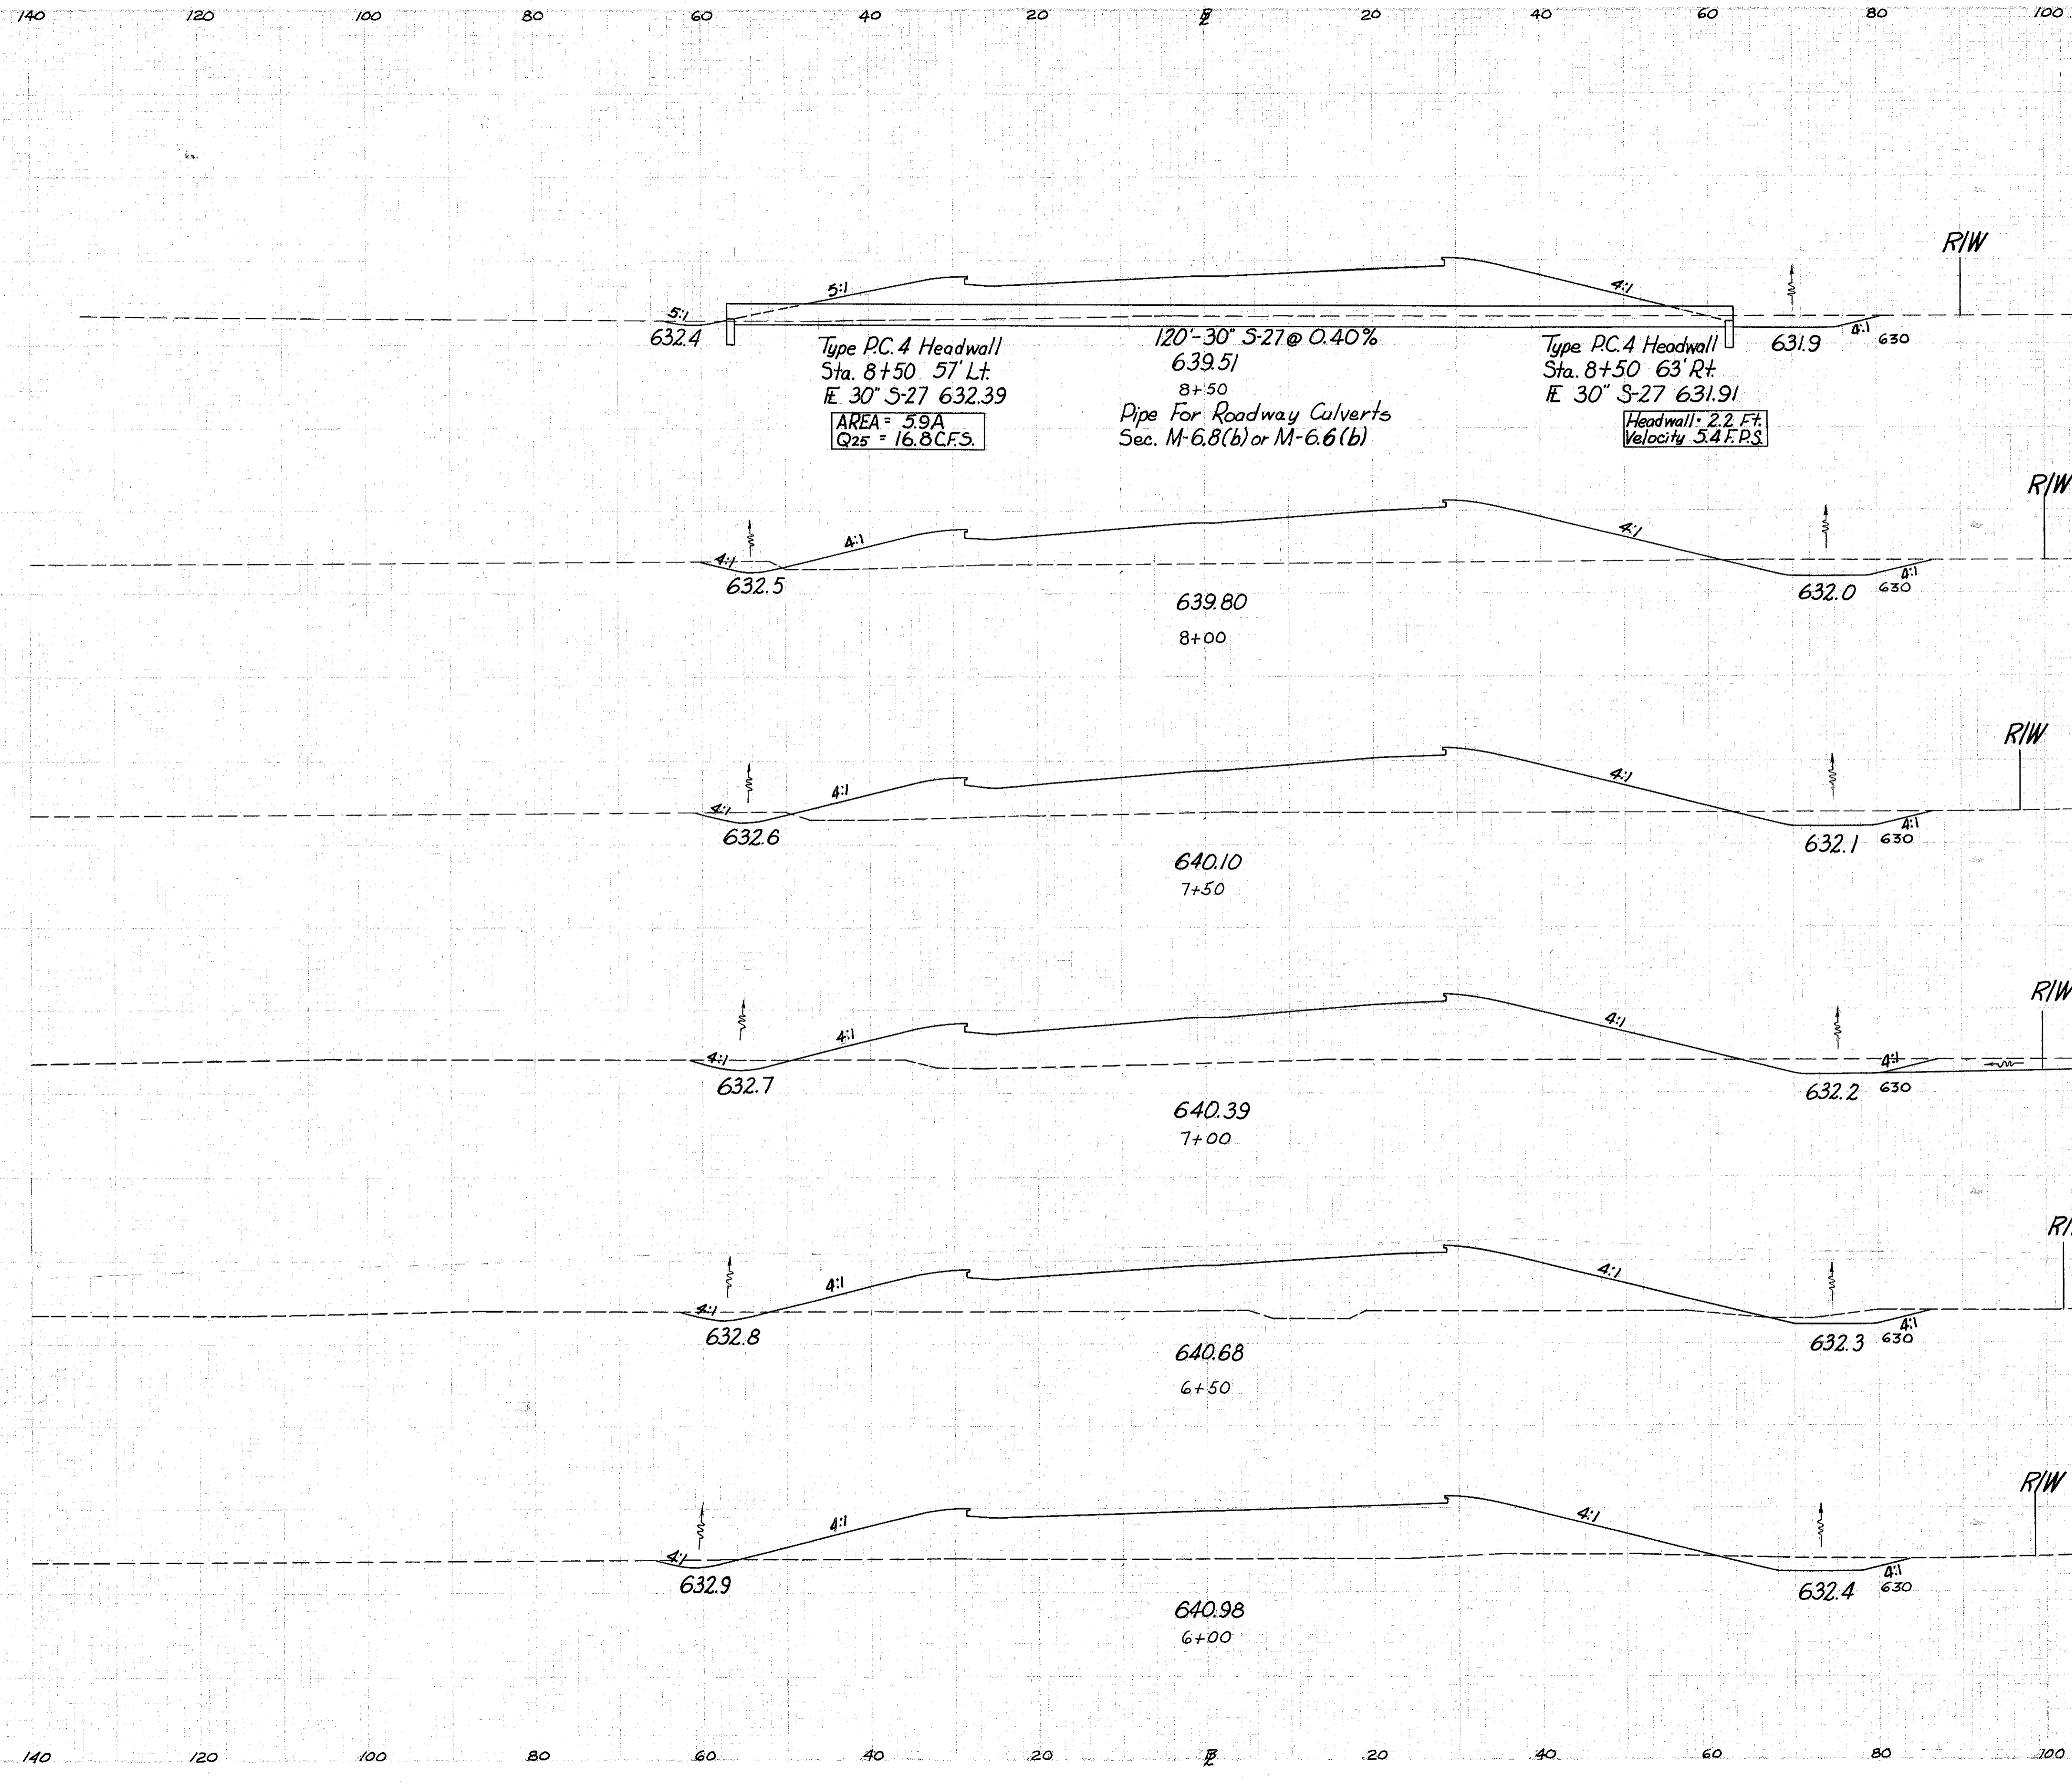

END AREA		CU. YDS.	
CUT	FILL	CUT	FILL
3		485	
		12	901
10		488	
		19	910
10		495	
		18	944
9		525	
		15	991
7		545	
		12	1014
6		550	
		8	1005
3		535	

STA. 5+50
 Ramps "M & N" Sta. 6+00 to 8+50