


LAKE COUNTY
LAK-2-4.42

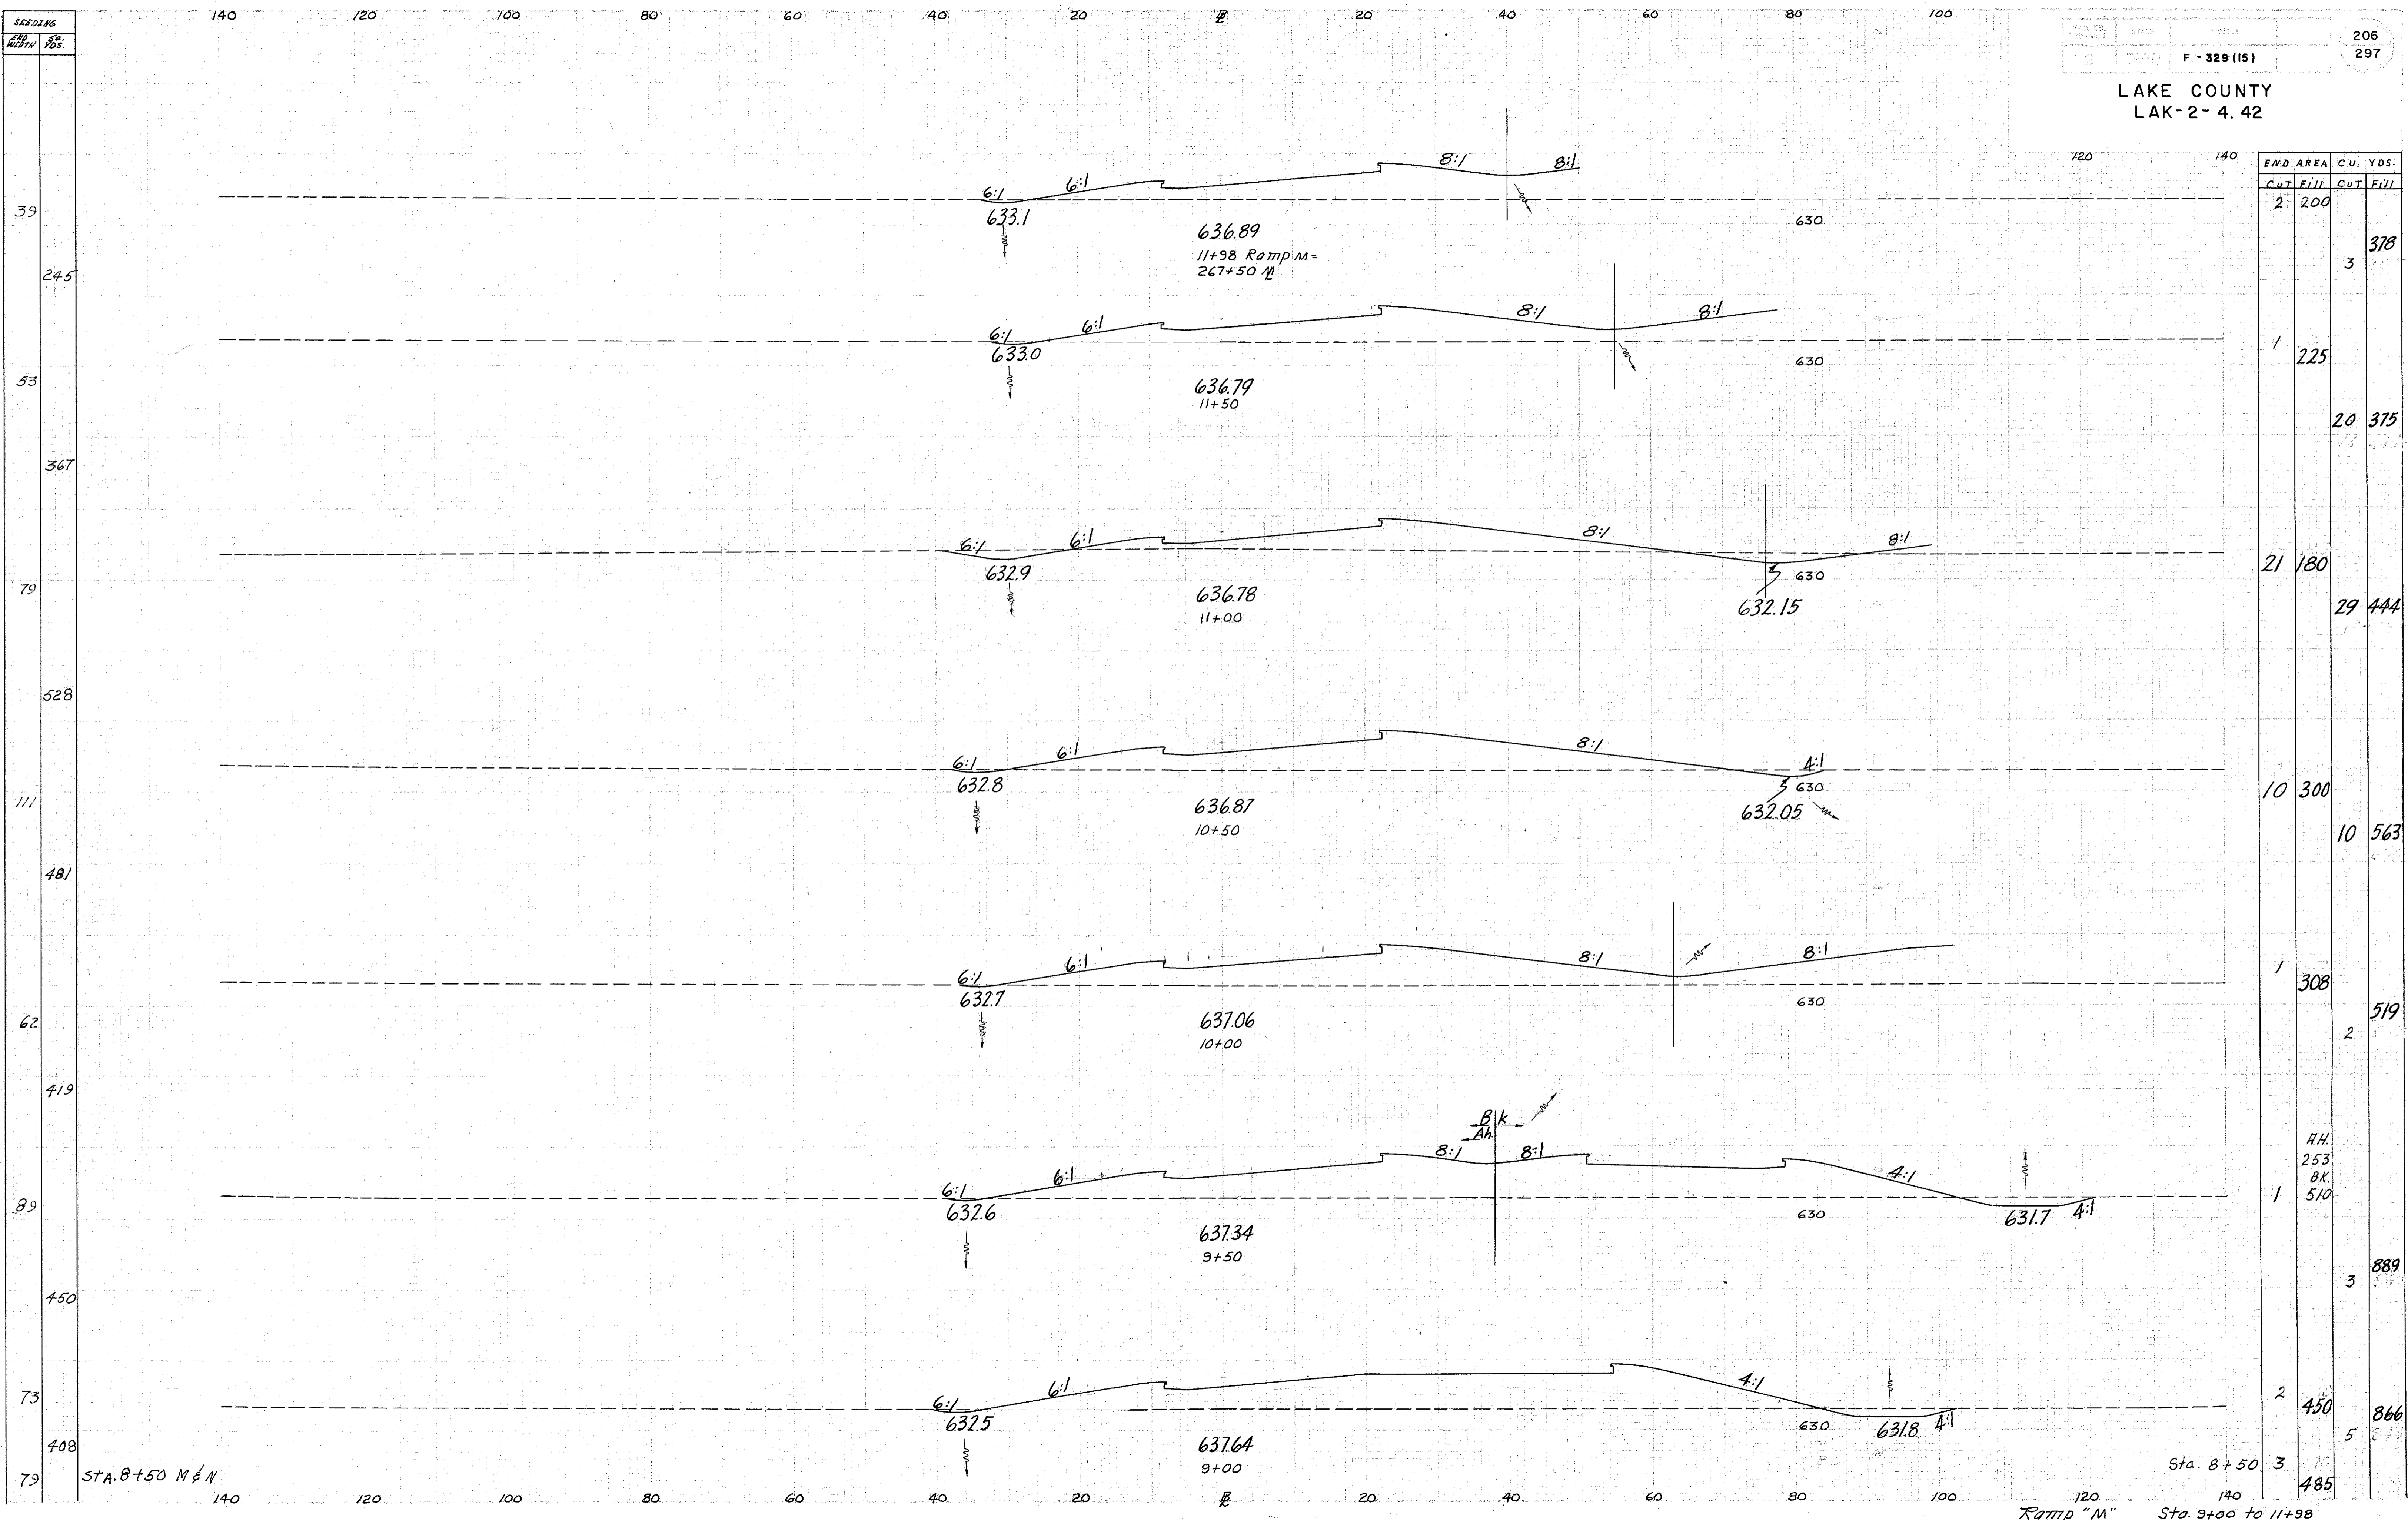

END AREA		CU. YDS.	
CUT	FILL	CUT	FILL
2	200		
		3	378
1	225		
		20	375
21	180		
		29	444
10	300		
		10	563
1	308		
		2	519
1	510		
		3	889
2	450		
		5	866
3	485		

STA. 8+50 M & N

Sta. 8+50

Ramp "M" Sta. 9+00 to 11+98