


SEEDING
200
WATER
VAR.

PROJECT NO. F-329(15)
DATE
SCALE

207
297

LAKE COUNTY
LAK-2-4.42

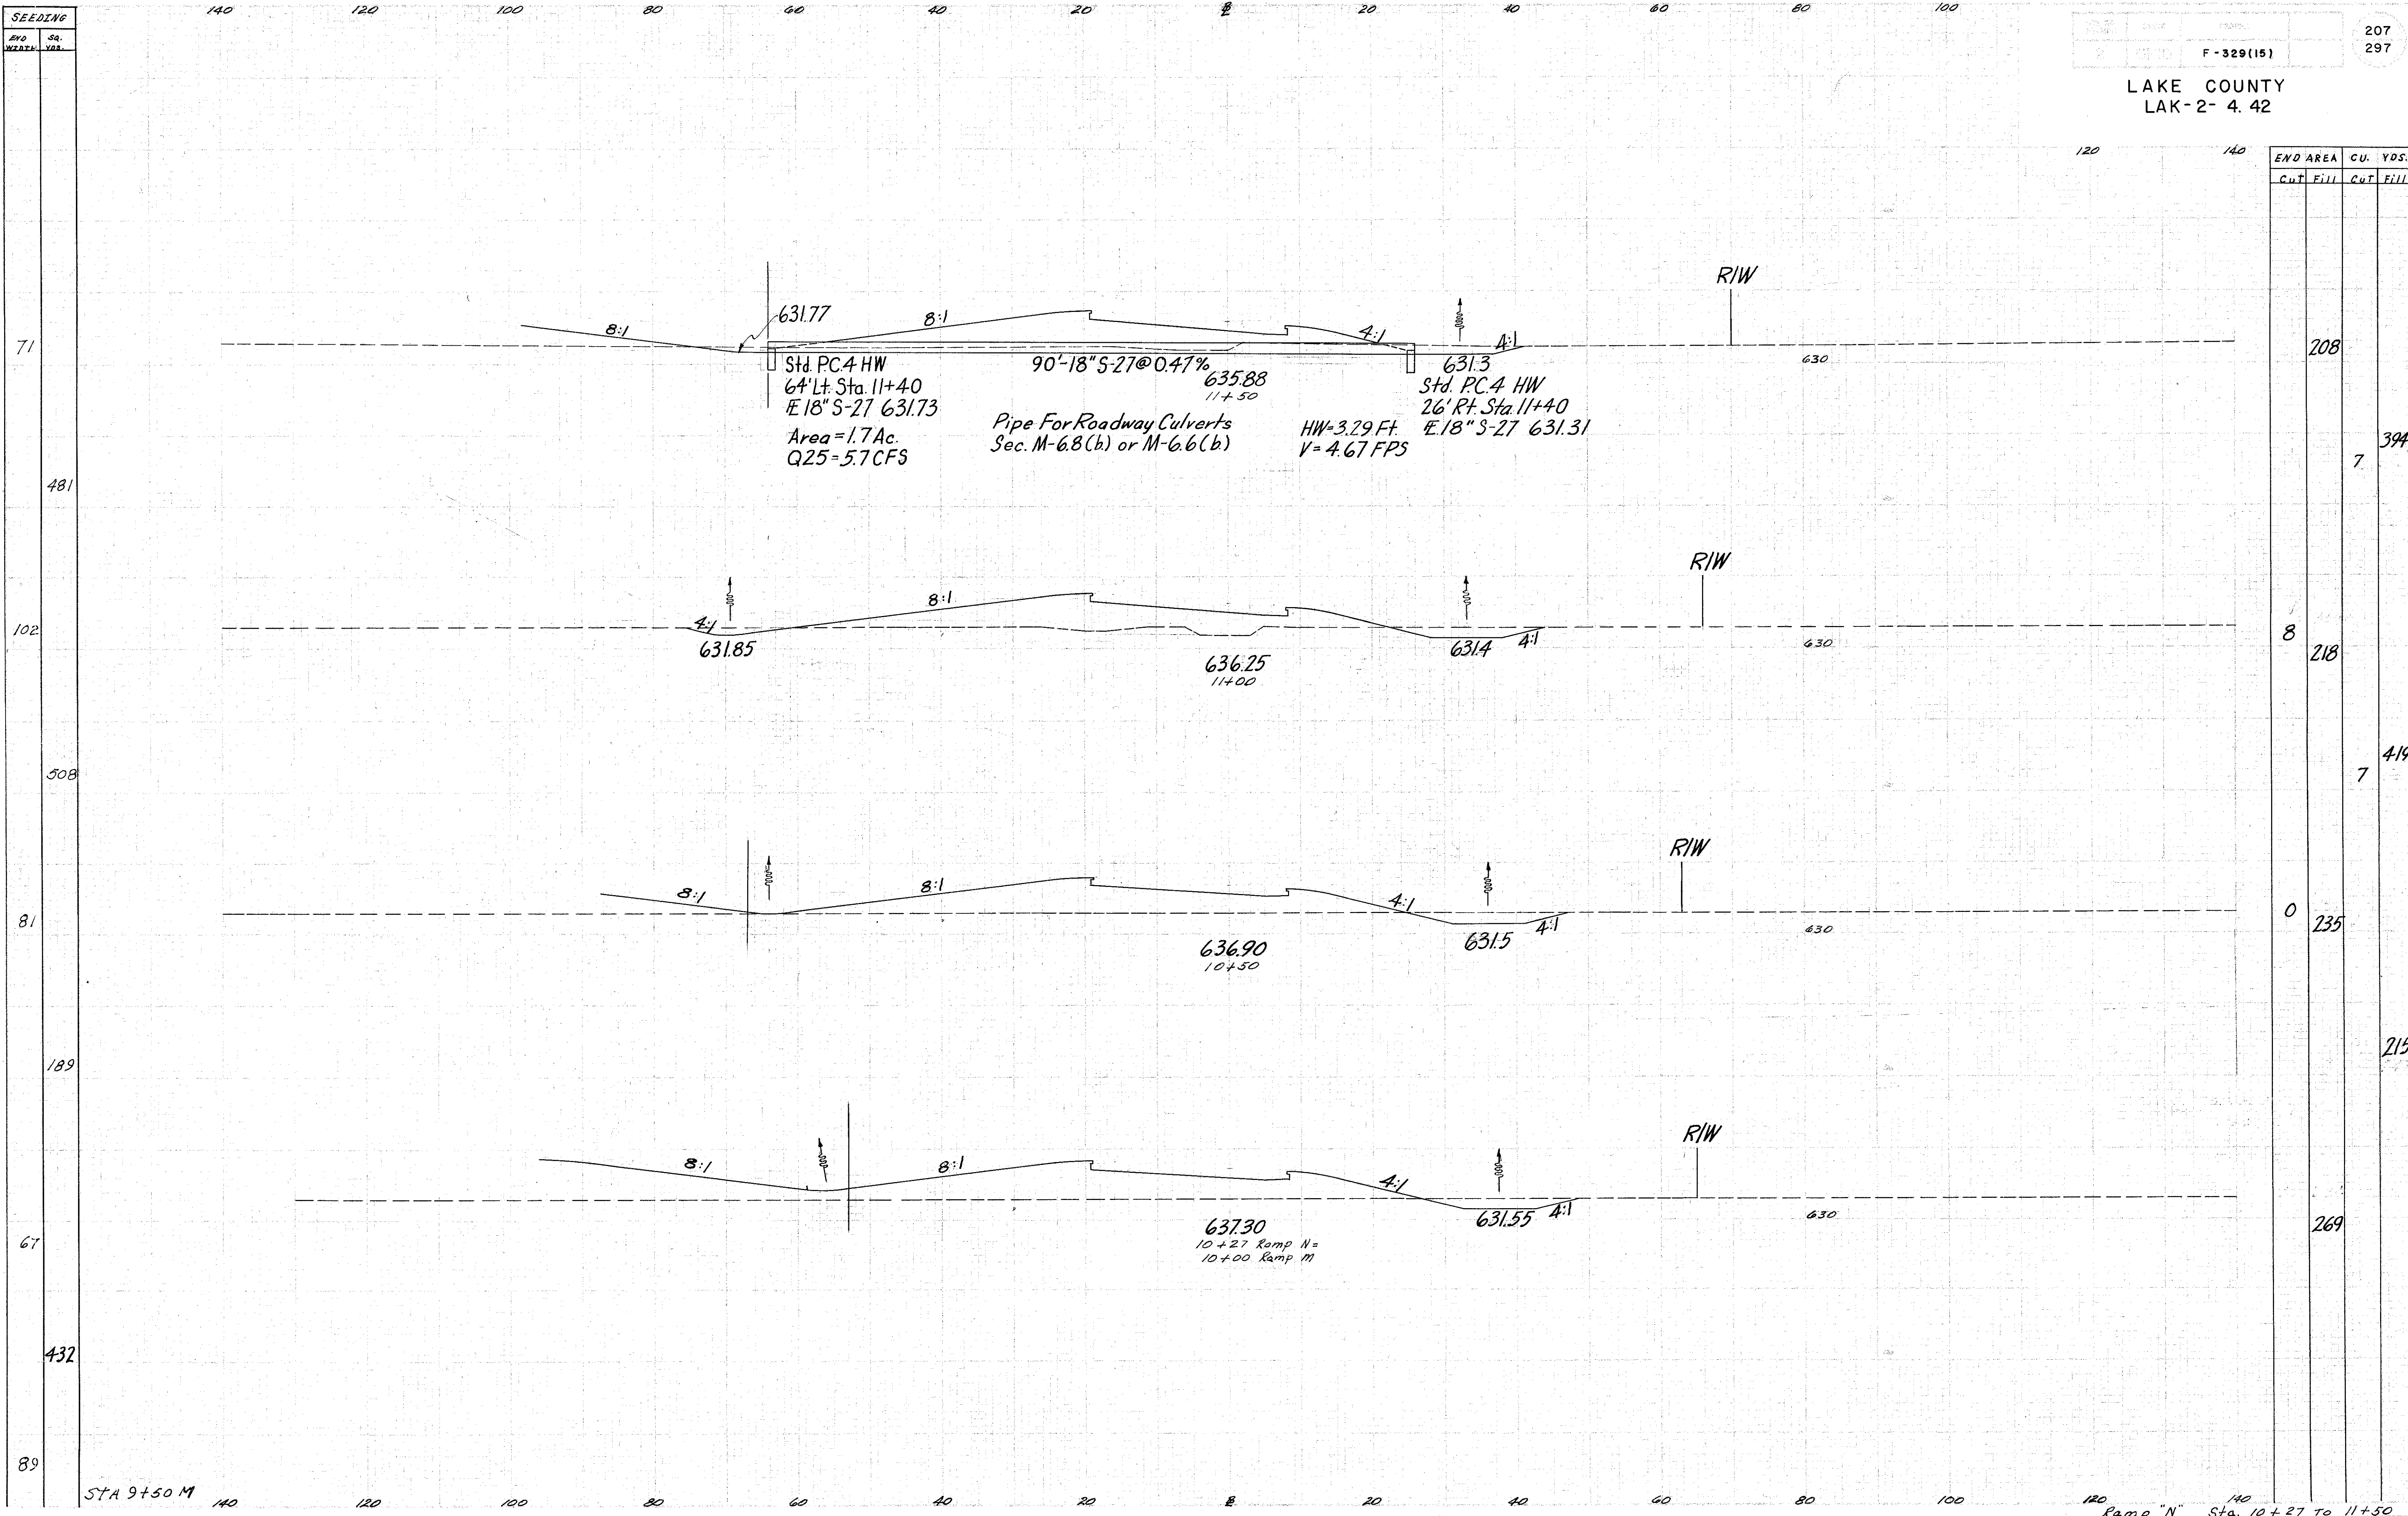

631.77
Std. PC.4 HW
64' Lt. Sta. 11+40
E.18" S-27 631.73
Area = 1.7 Ac.
Q25 = 5.7 CFS

90'-18" S-27 @ 0.47%

635.88
11+50
Pipe For Roadway Culverts
Sec. M-6.8(b) or M-6.6(b)

631.3
Std. PC.4 HW
26' Rt. Sta. 11+40
E.18" S-27 631.31

HW = 3.29 Ft.
V = 4.67 FPS

631.85
4:1
8:1
636.25
11+00
631.4
4:1

636.90
10+50
631.5
4:1

637.30
10+27 Ramp N =
10+00 Ramp M
631.55
4:1

END AREA		CU. YDS.	
CUT	FILL	CUT	FILL

208		7	394
8	218	7	419
0	235		215
			269

STA 9+50 M

Ramp "N" Sta. 10+27 To 11+50