


LAKE COUNTY  
LAK-2-4.42

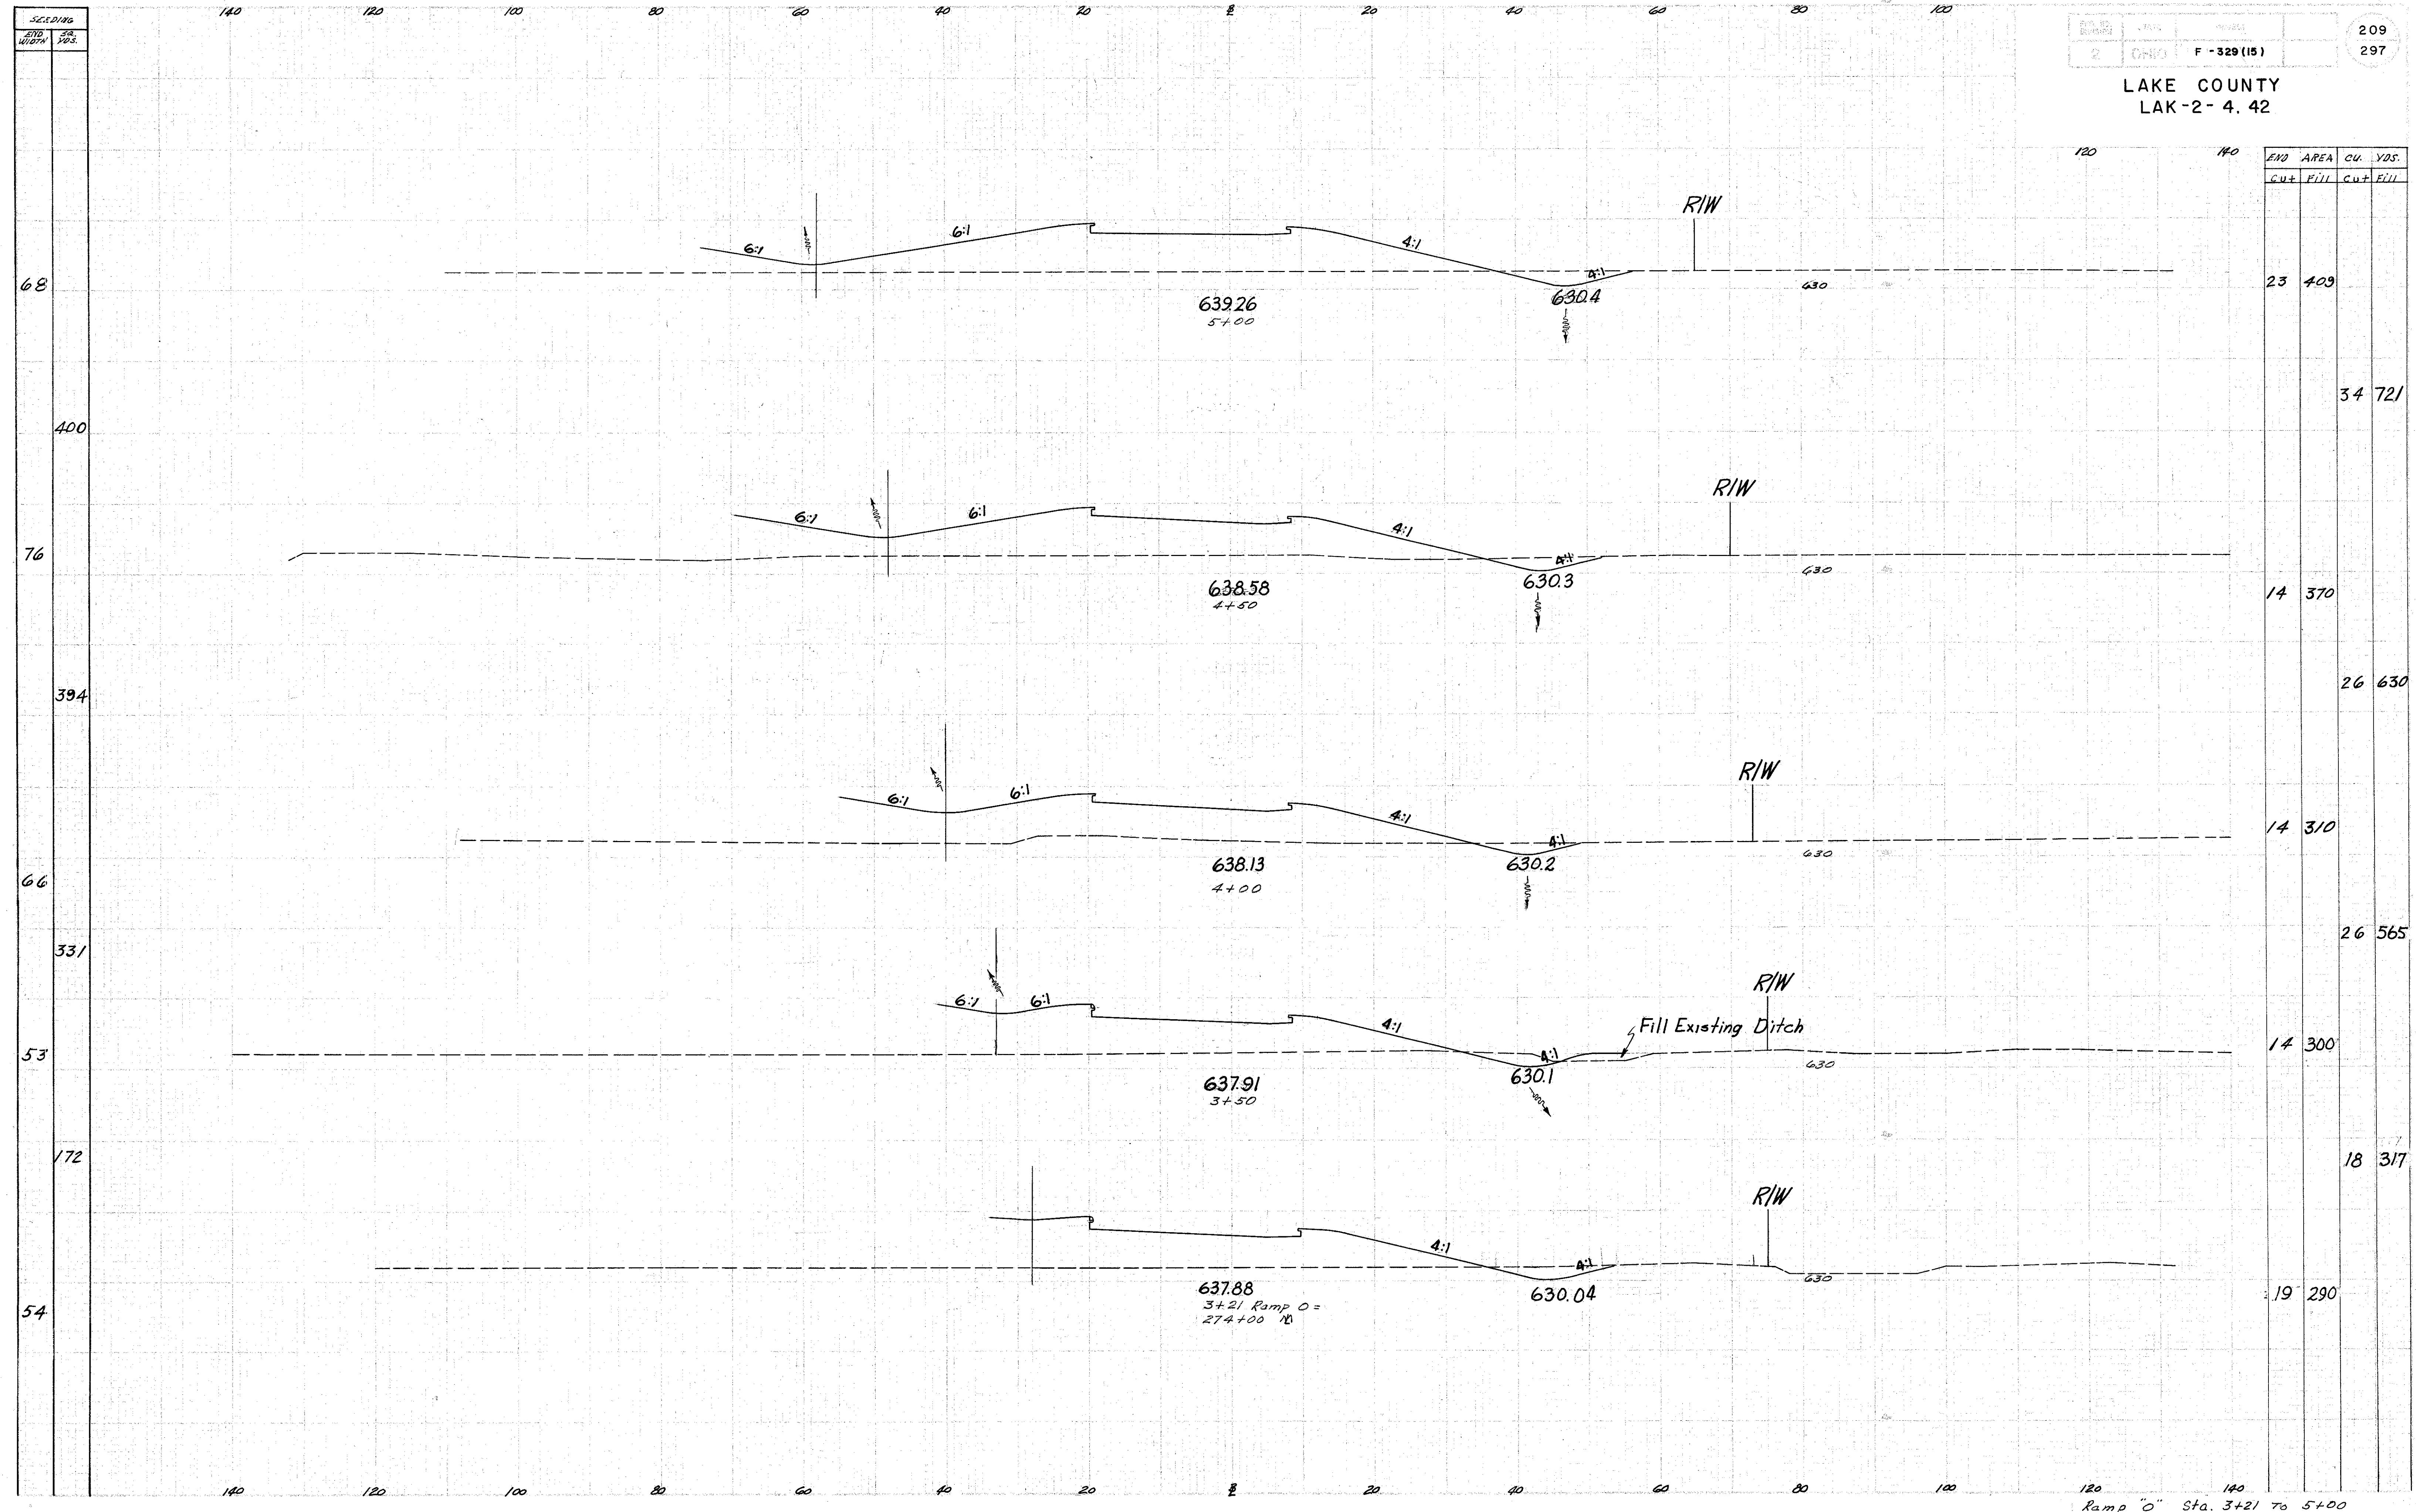

Sta.	AREA		CU. YDS.	
	Cut	Fill	Cut	Fill
68	23	409		
400				34 721
76	14	370		
394				26 630
66	14	310		
331				26 565
53	14	300		
172				18 317
54	19	290		