


SEED/76  
 END AREA  
 82  
 522  
 106  
 578  
 102  
 556  
 98

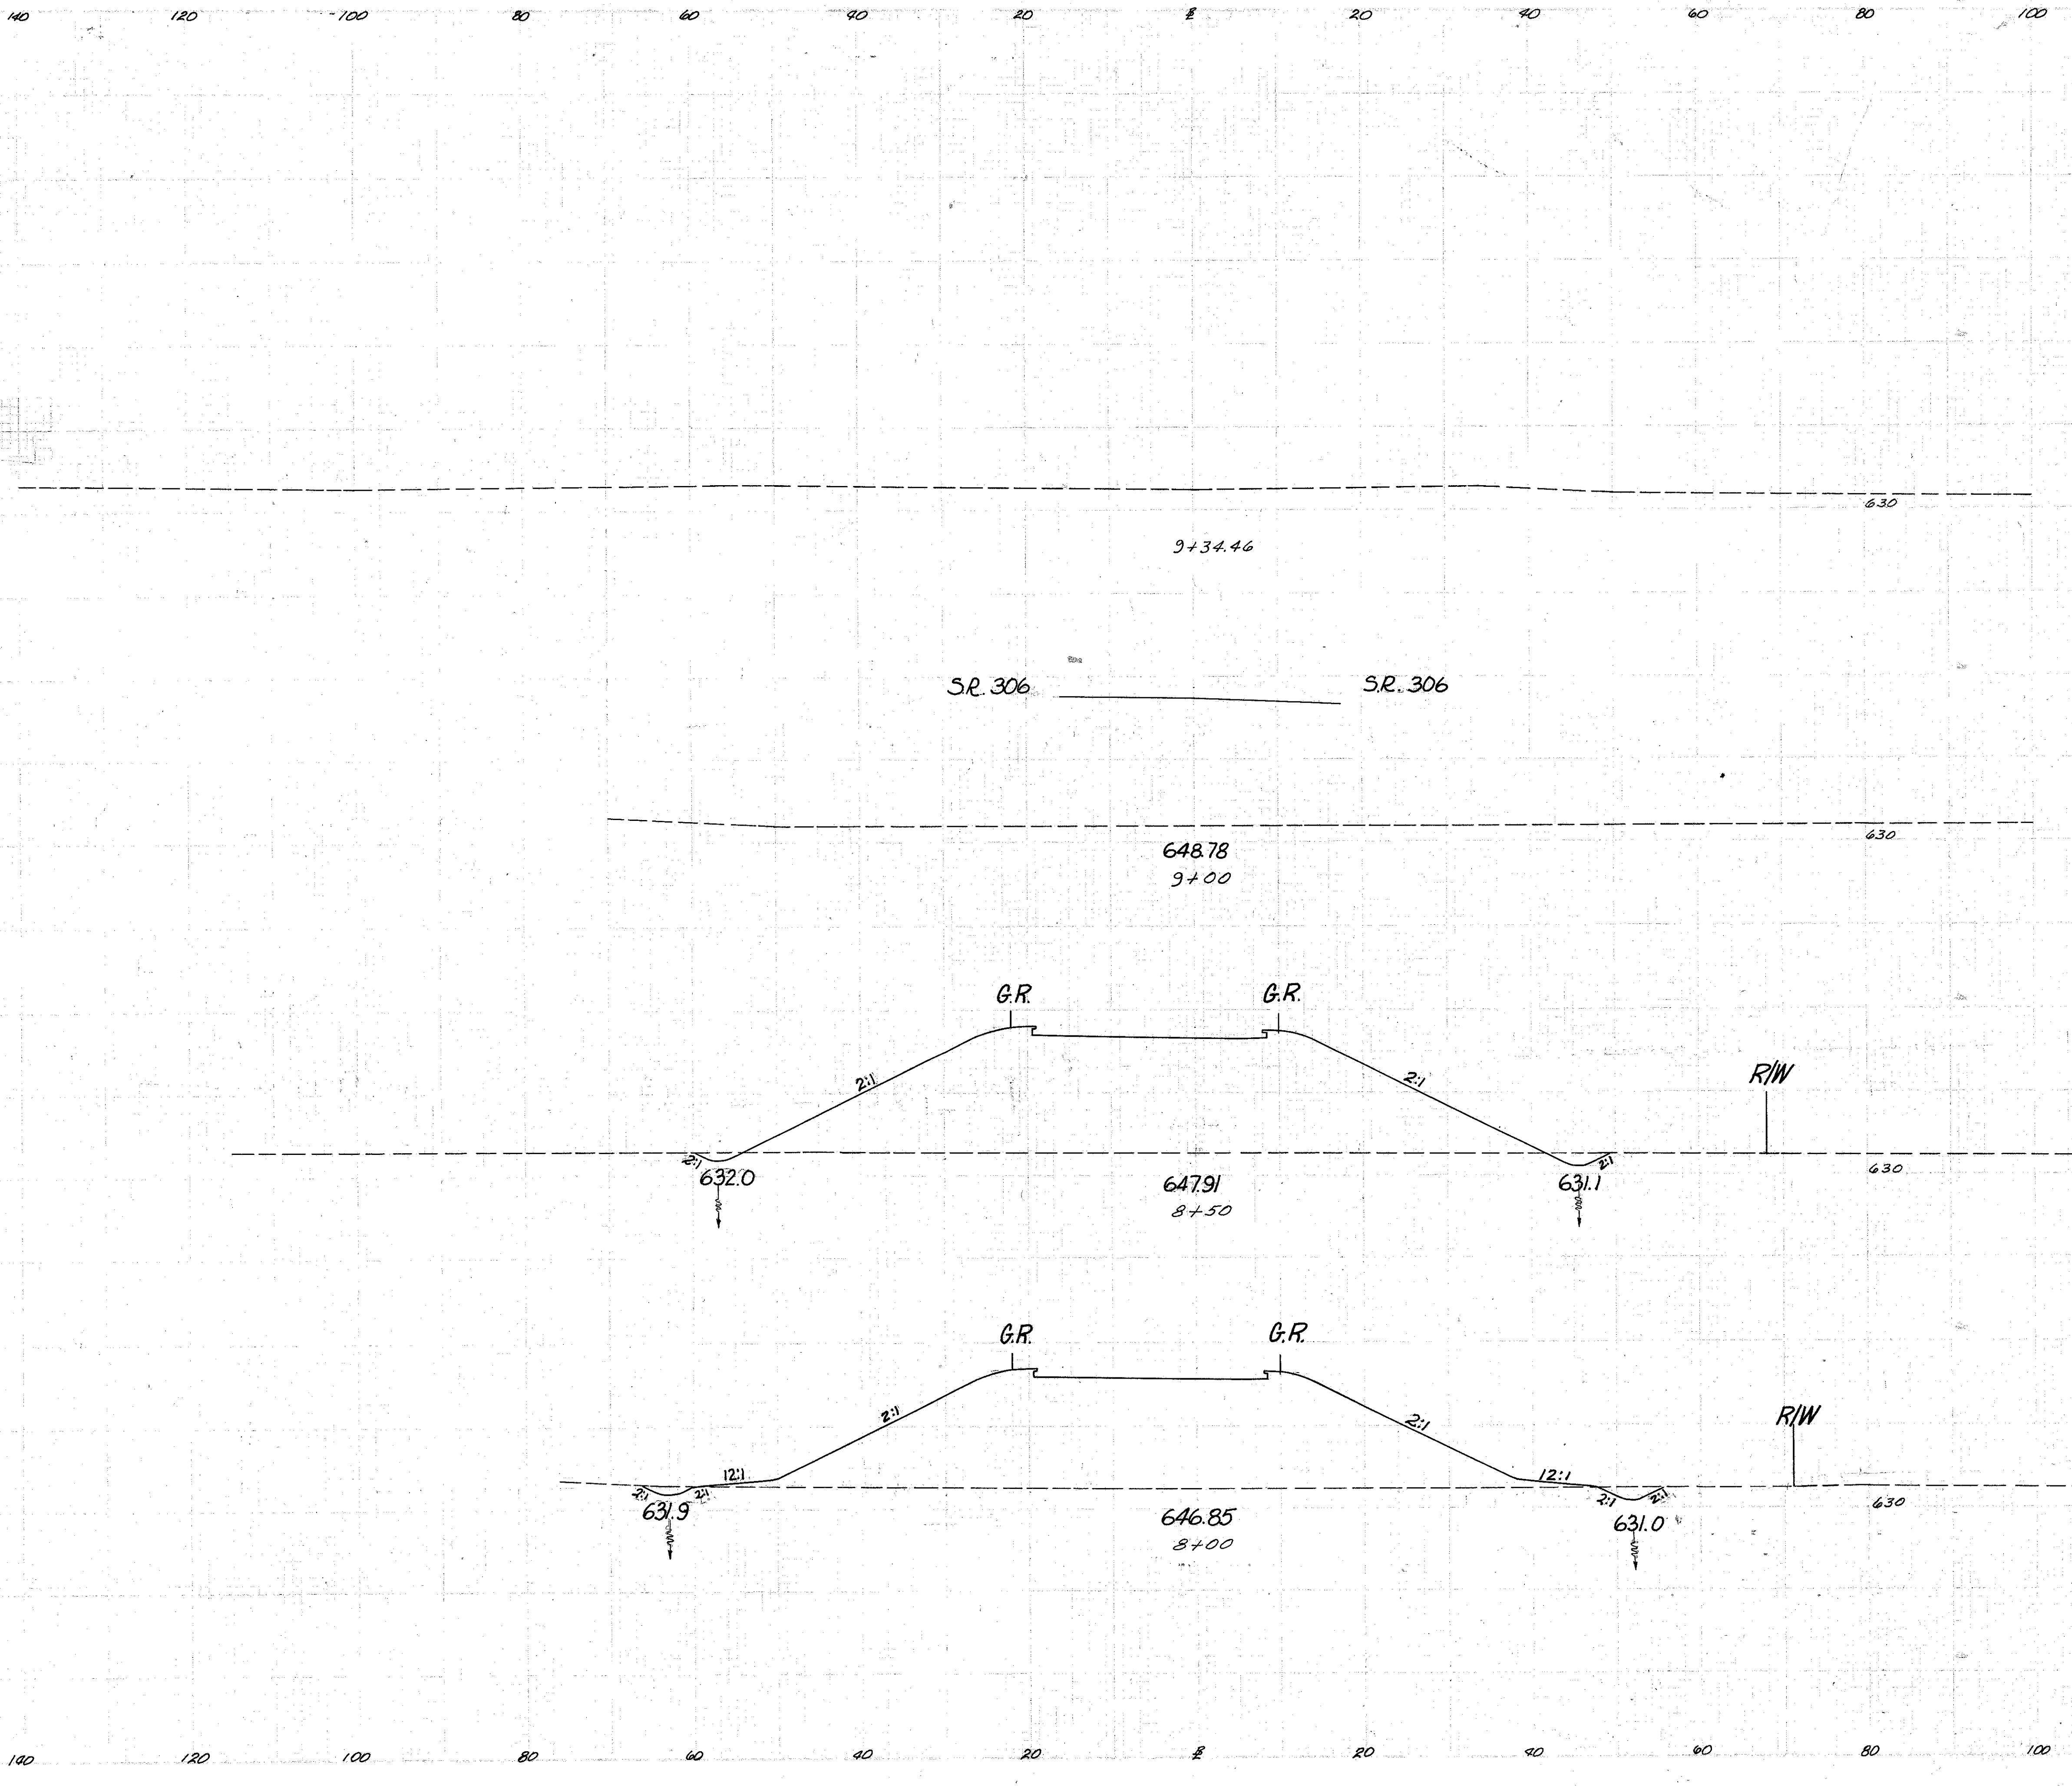

END AREA		CU. YDS.	
Cut	Fill	Cut	Fill
11	960		
20	1717		
11	894		
23	1531		
14	760		

Sta. 7+50

Sta. 7+50

Ramp "O" Sta. 8+00 To 9+34.46