


CALC. BY R.I.P. DATE 5-94  
 CHKD. BY D.J.W. DATE 5-94

LAK - 2 - 4.51

OHIO  
 FHWA 5  
 REGION

15  
 40

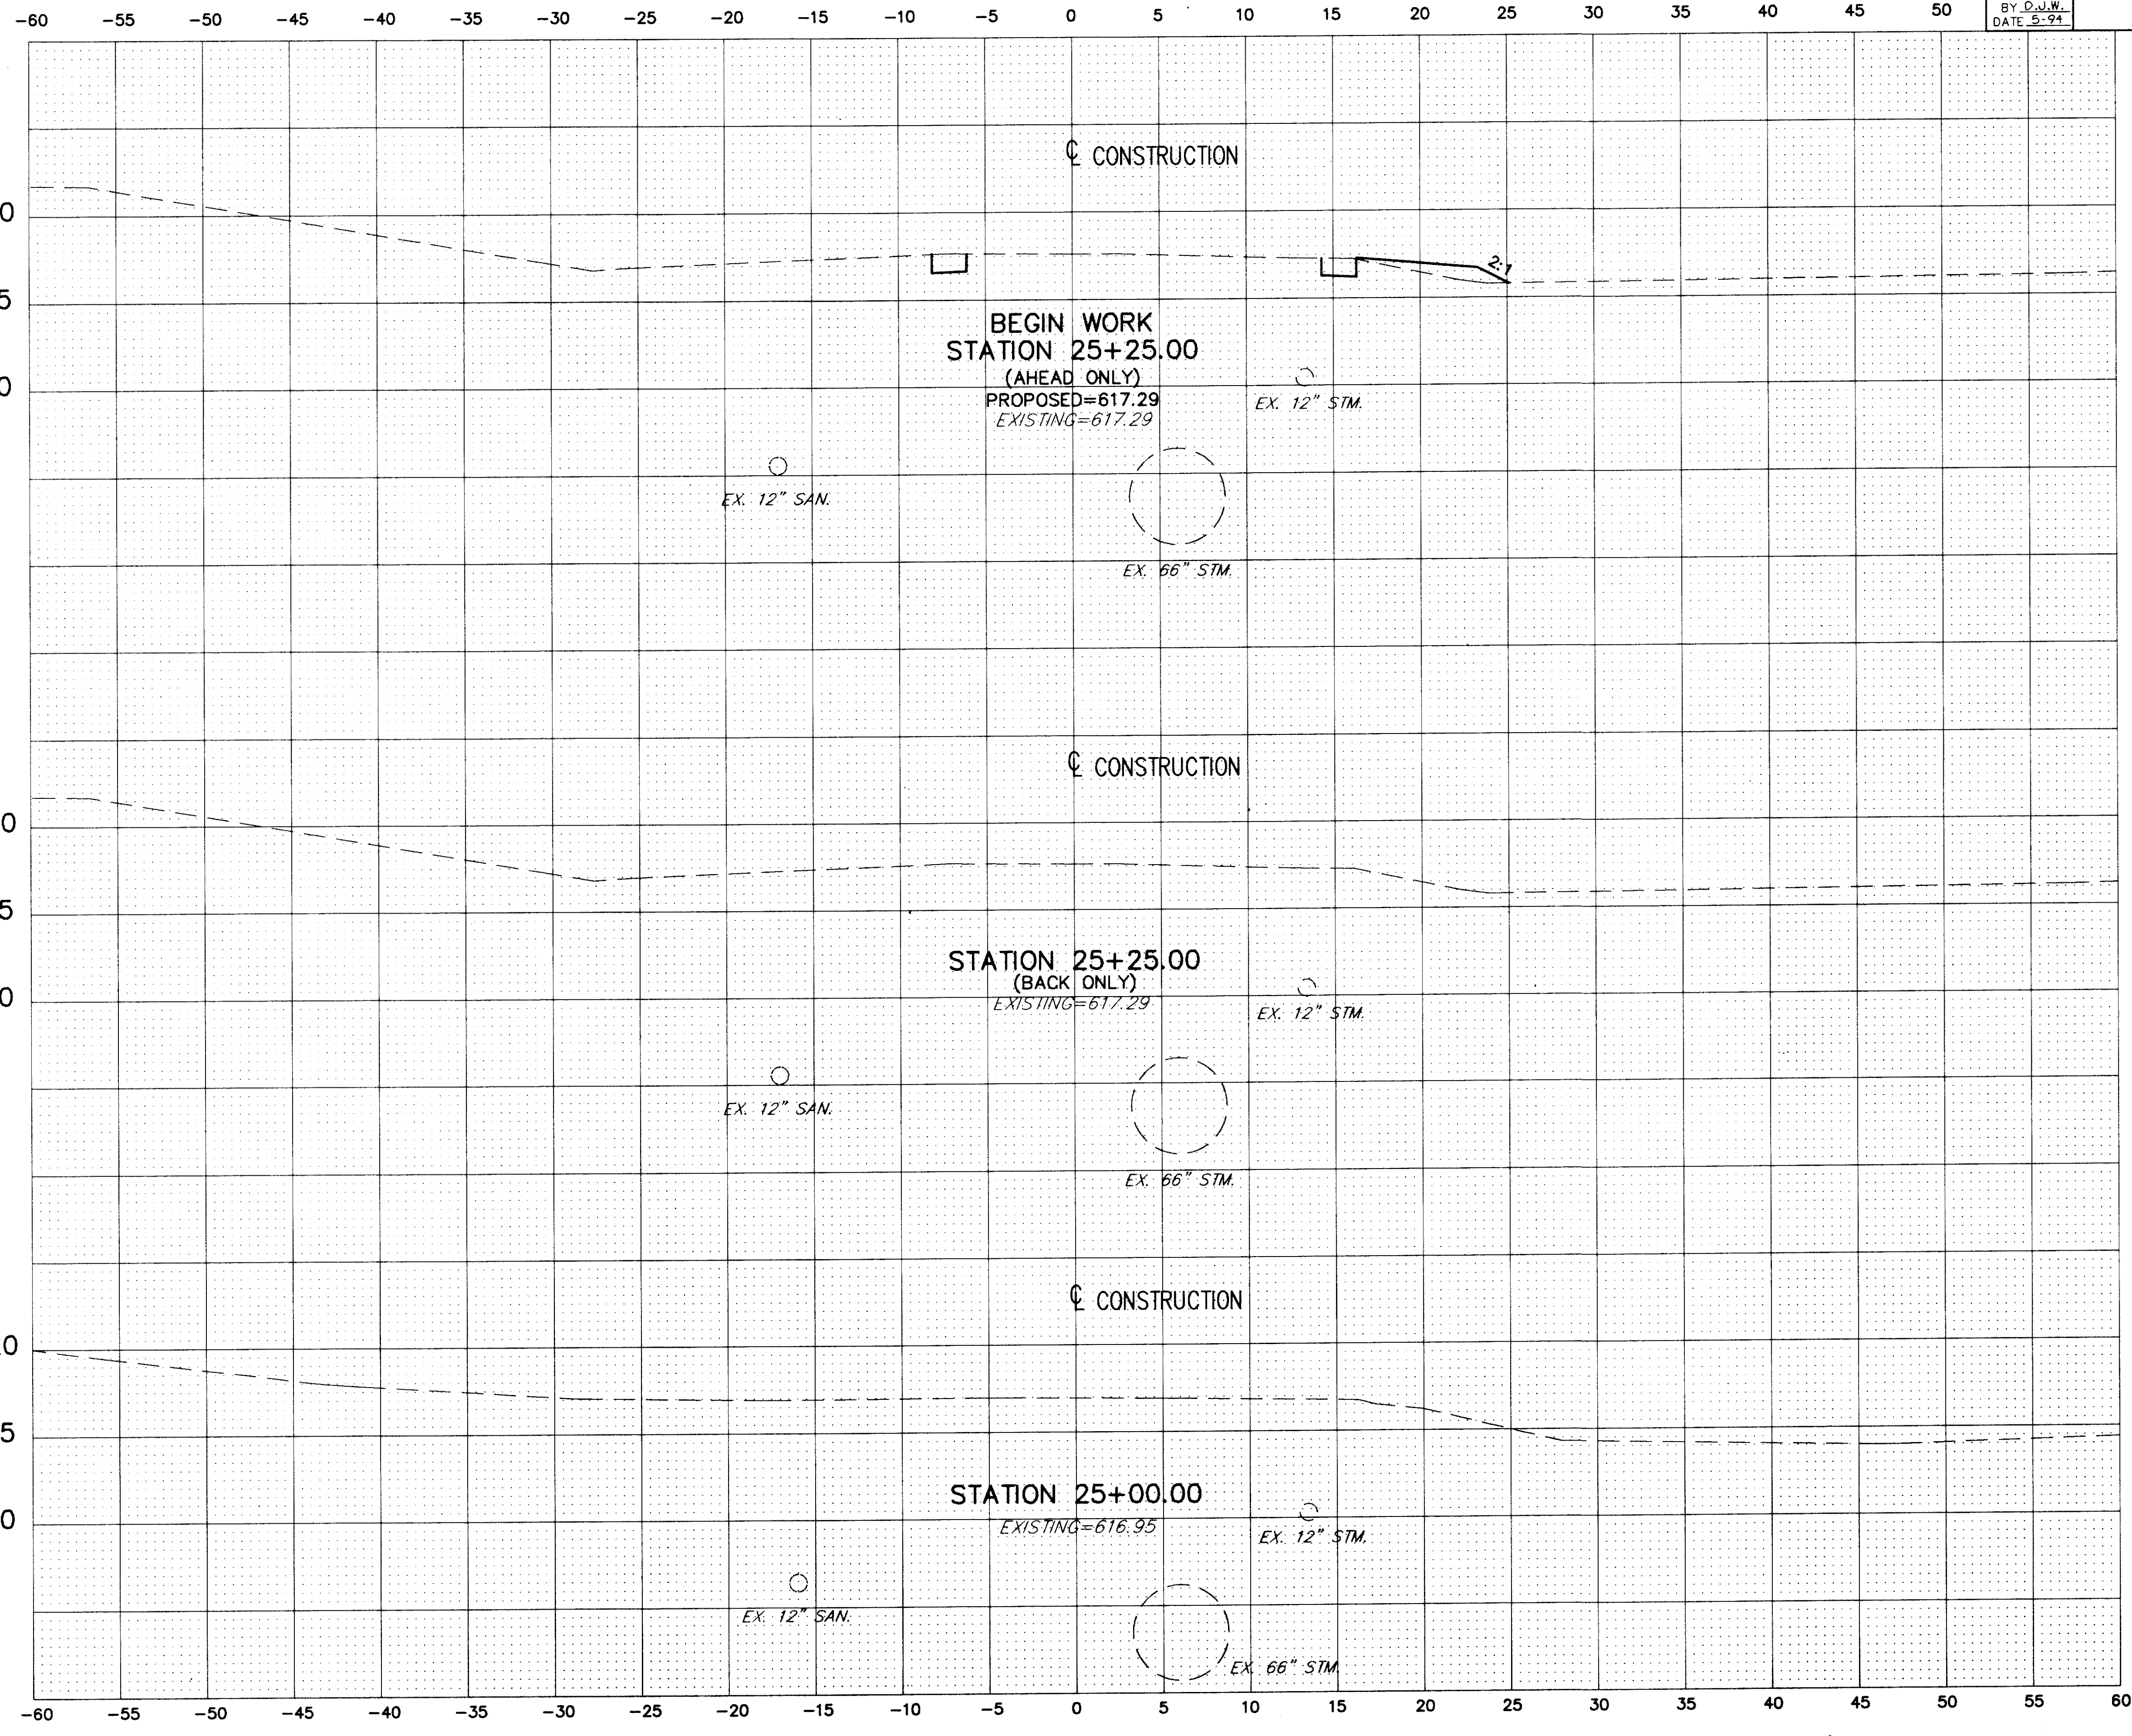

SEEDING	
END WIDTH	SQ. YDS.
36.0	
0.0	
0.0	
0.0	
0.0	
0.0	
0.0	

	END AREA		VOLUME	
	SQ FT	SQ FT	CU YDS	CU YDS
AHEAD	4.1	4.2		
BACK	0.0	0.0		
			0.0	0.0
	0.0	0.0		
			0.0	0.0
	0.0	0.0		

CROSS SECTIONS STA.25+00 TO STA.25+25