


SEEDING	
END WIDTH	SQ. YDS.
26.0	
154.2	
29.5	
91.0	

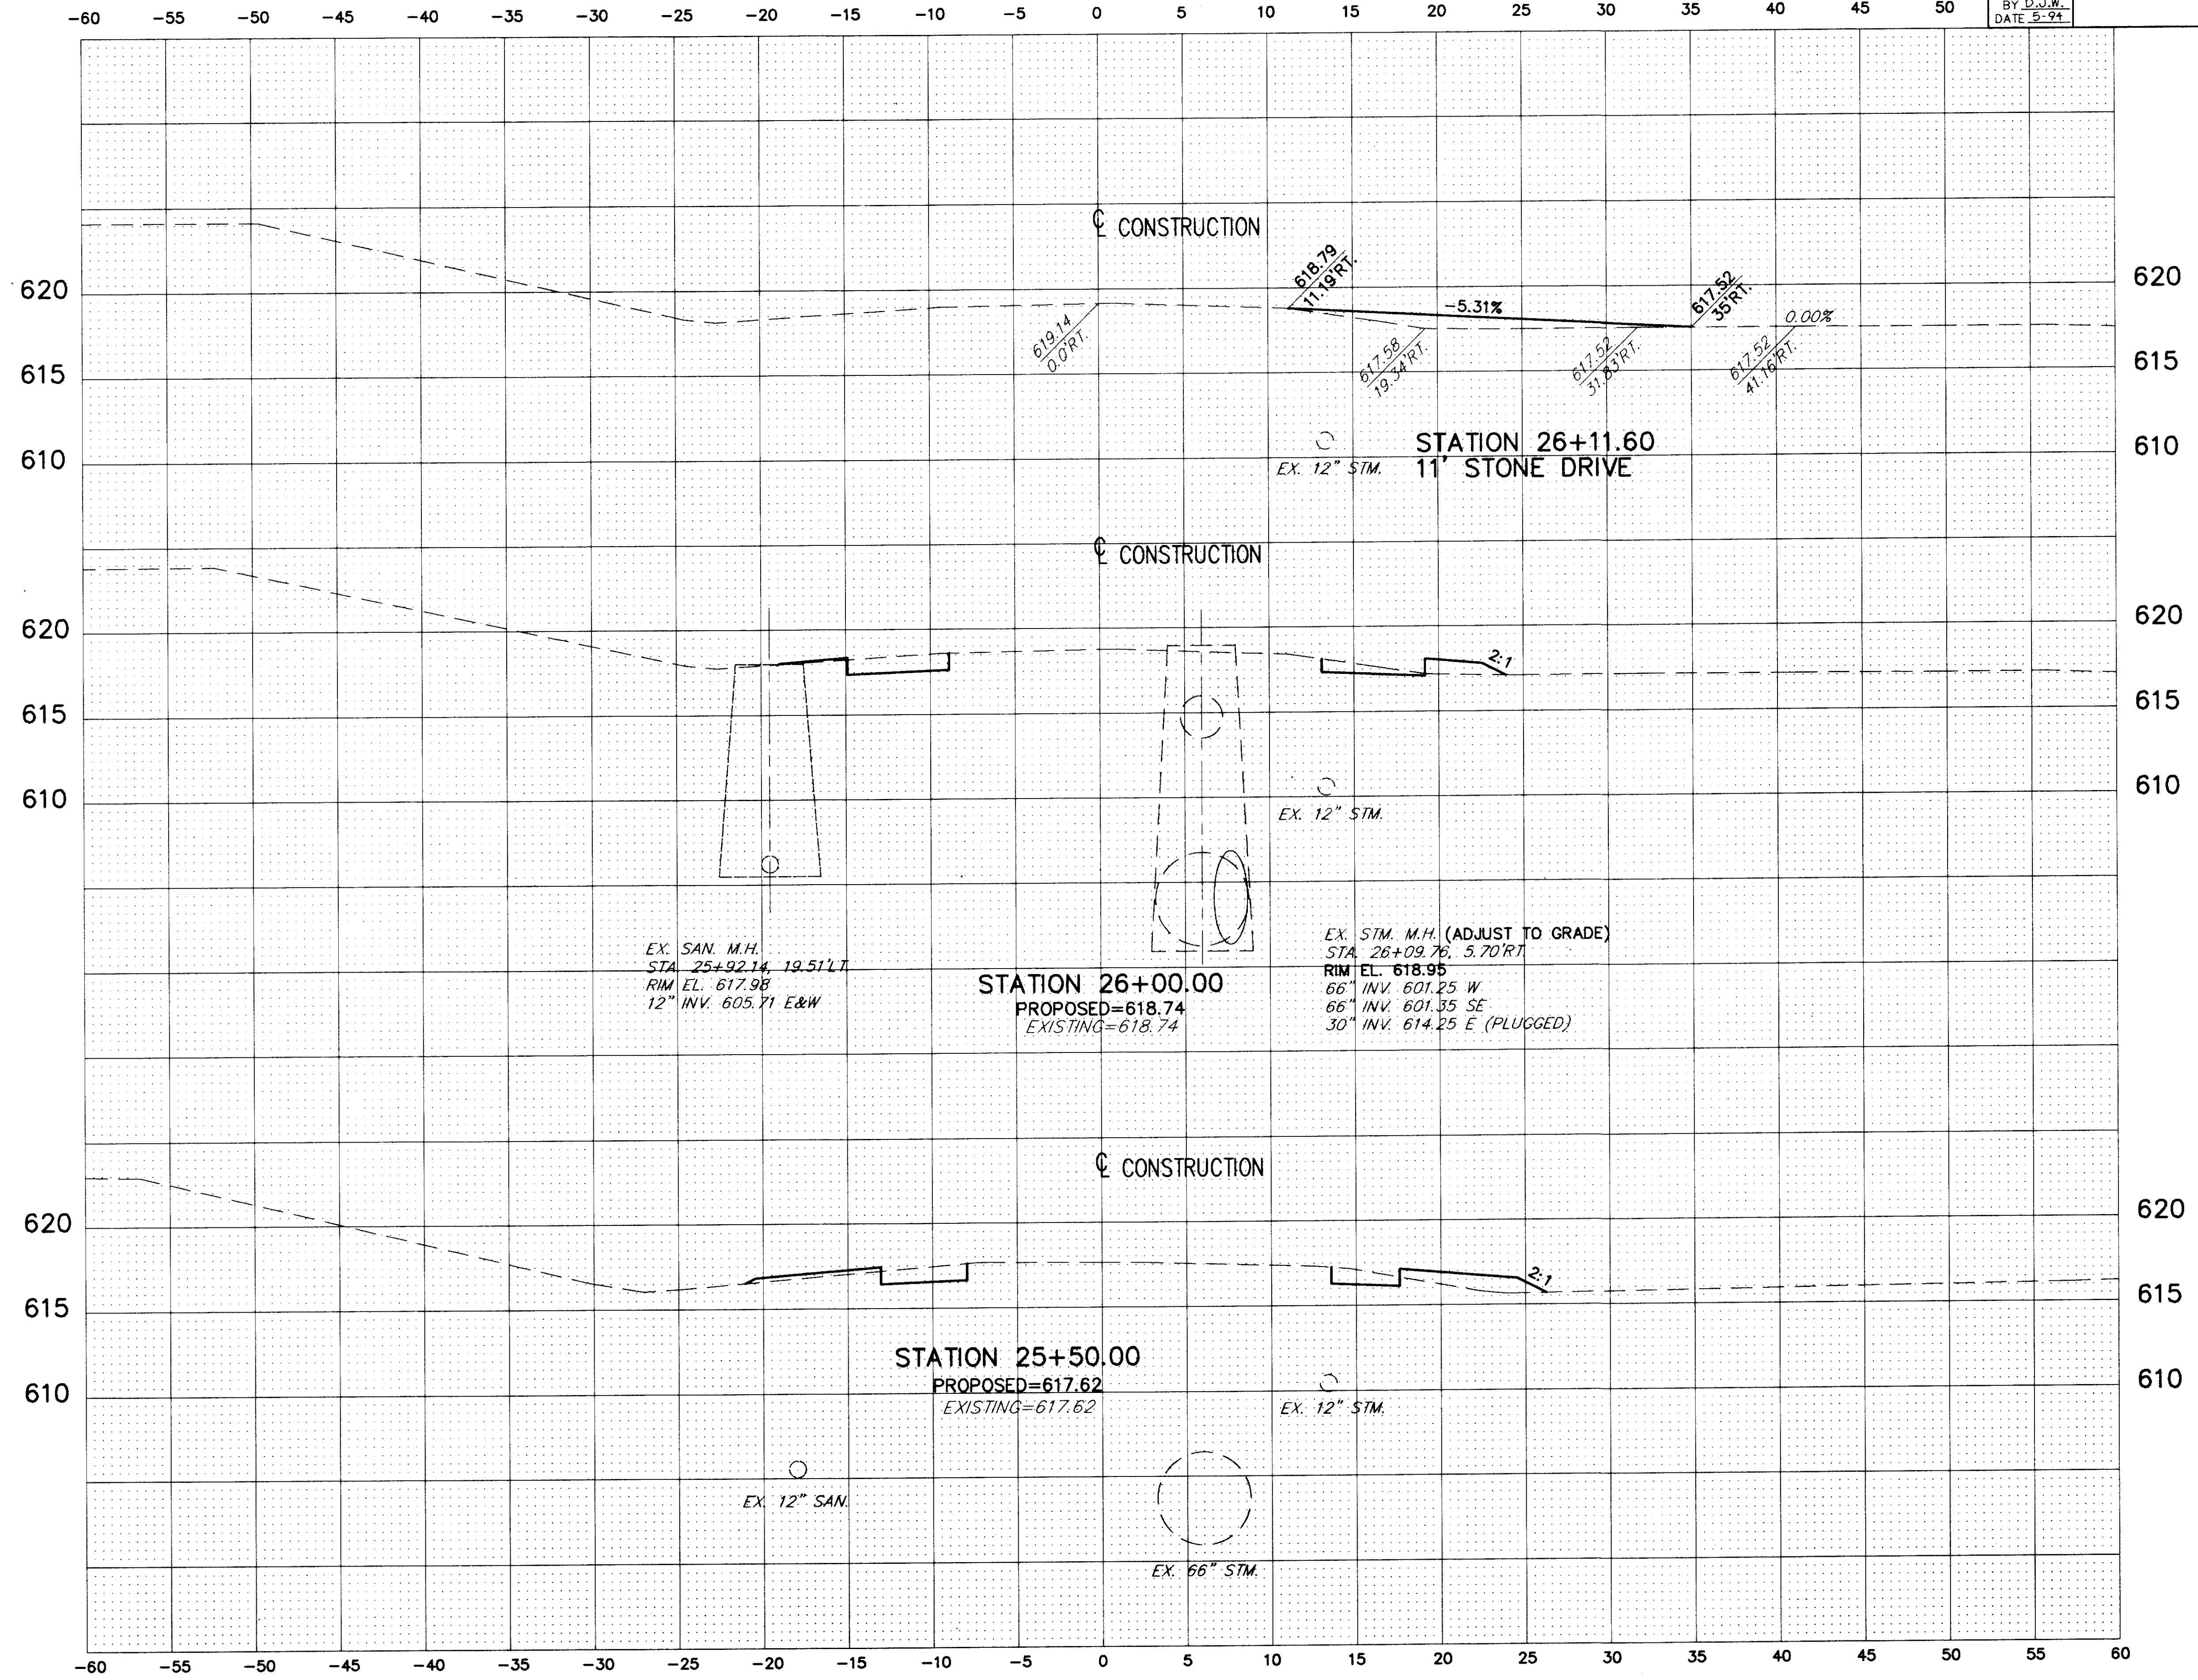

END AREA		VOLUME	
CUT	FILL	CUT	FILL
8.4	3.5	14.7	10.5
7.5	7.8	5.4	5.6

CROSS SECTION STA.25+50 TO STA.26+11.60