


CALC.  
BY R.L.P.  
DATE 5-94  
CHKD.  
BY D.J.W.  
DATE 5-94

LAK - 2 - 4.51

OHIO  
FHWA 5  
REGION

17  
40

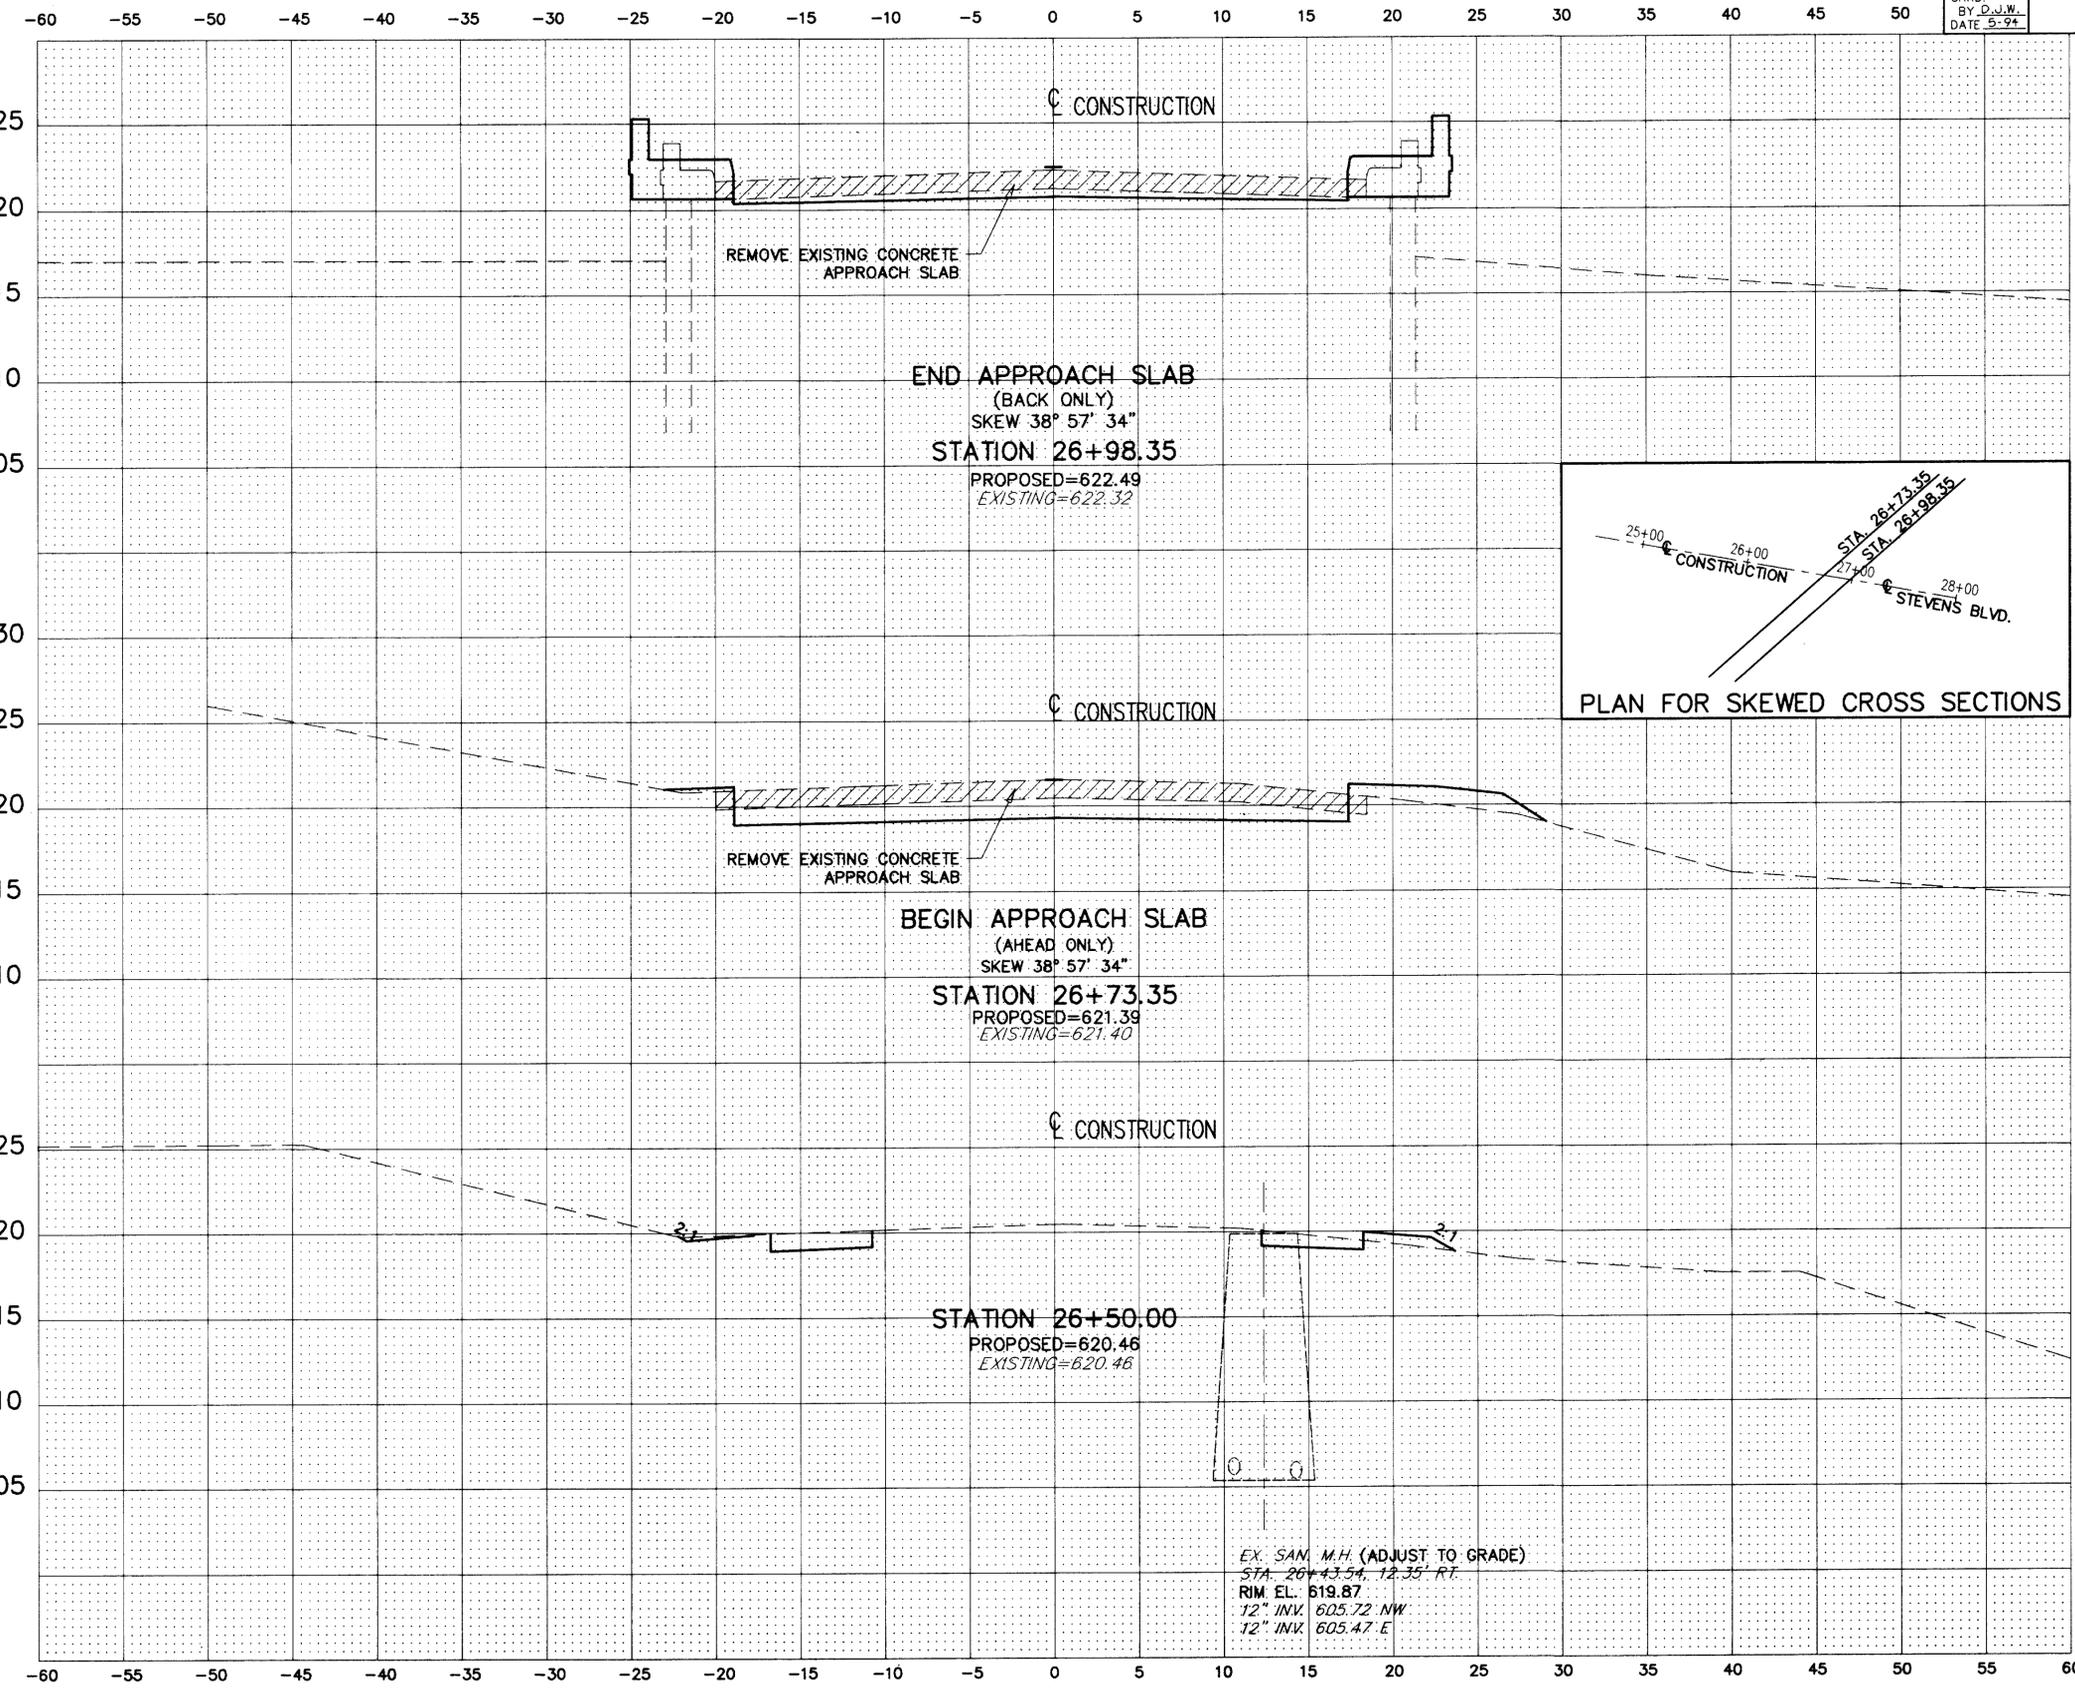

SEEDING	
END WIDTH	SQ. YDS.
0.0	AHEAD
15.5	BACK
54.9	
24.0	
63.6	
25.0	
141.7	

	END AREA		VOLUME	
	CUT	FILL	CUT	FILL
625				
620 AHEAD	0.0	0.0		
620 BACK	0.0	0.0		
615				
610				
605			17.4	5.0
630				
625				
620			37.6	10.8
615				
610				
605			20.8	6.2
625				
620			10.5	3.5
615				
610				
605				
			17.5	6.5

EX. SAN. M.H. (ADJUST TO GRADE)  
STA. 26+43.54, 12.35' RT.  
RIM EL. 619.87  
12" INV. 605.72 NW  
12" INV. 605.47 E

CROSS SECTIONS STA.26+50 TO STA.26+98.35