


PLAN

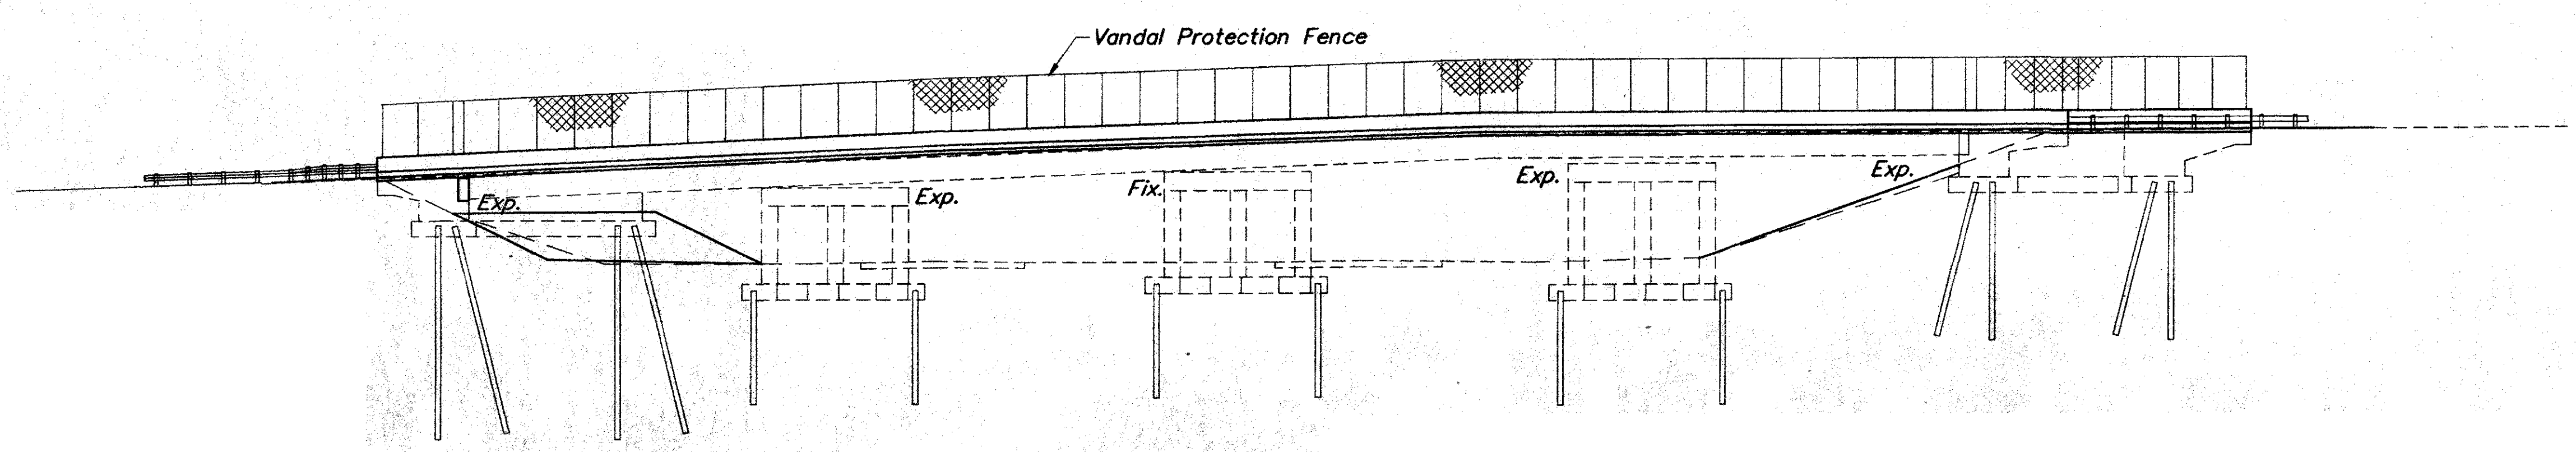

ELEVATION

CT Consultants, Inc.
 Engineers • Architects • Planners
 Willoughby • Mentor • Columbus • North Canton • Castfield

2 / 20

GENERAL PLAN & ELEVATION
 BRIDGE NO. LAK-2-0451
 S.R.2 UNDER STEVENS BLVD.
 LAKE COUNTY

DESIGNED	DRAWN	TRACED	CHECKED	REVIEWED DATE	REVISED
I.A.S.	I.A.S.	I.A.S.	J.P.R.	J.E.A. 2-25-94	