


LAKE COUNTY  
LAK-2-5.30

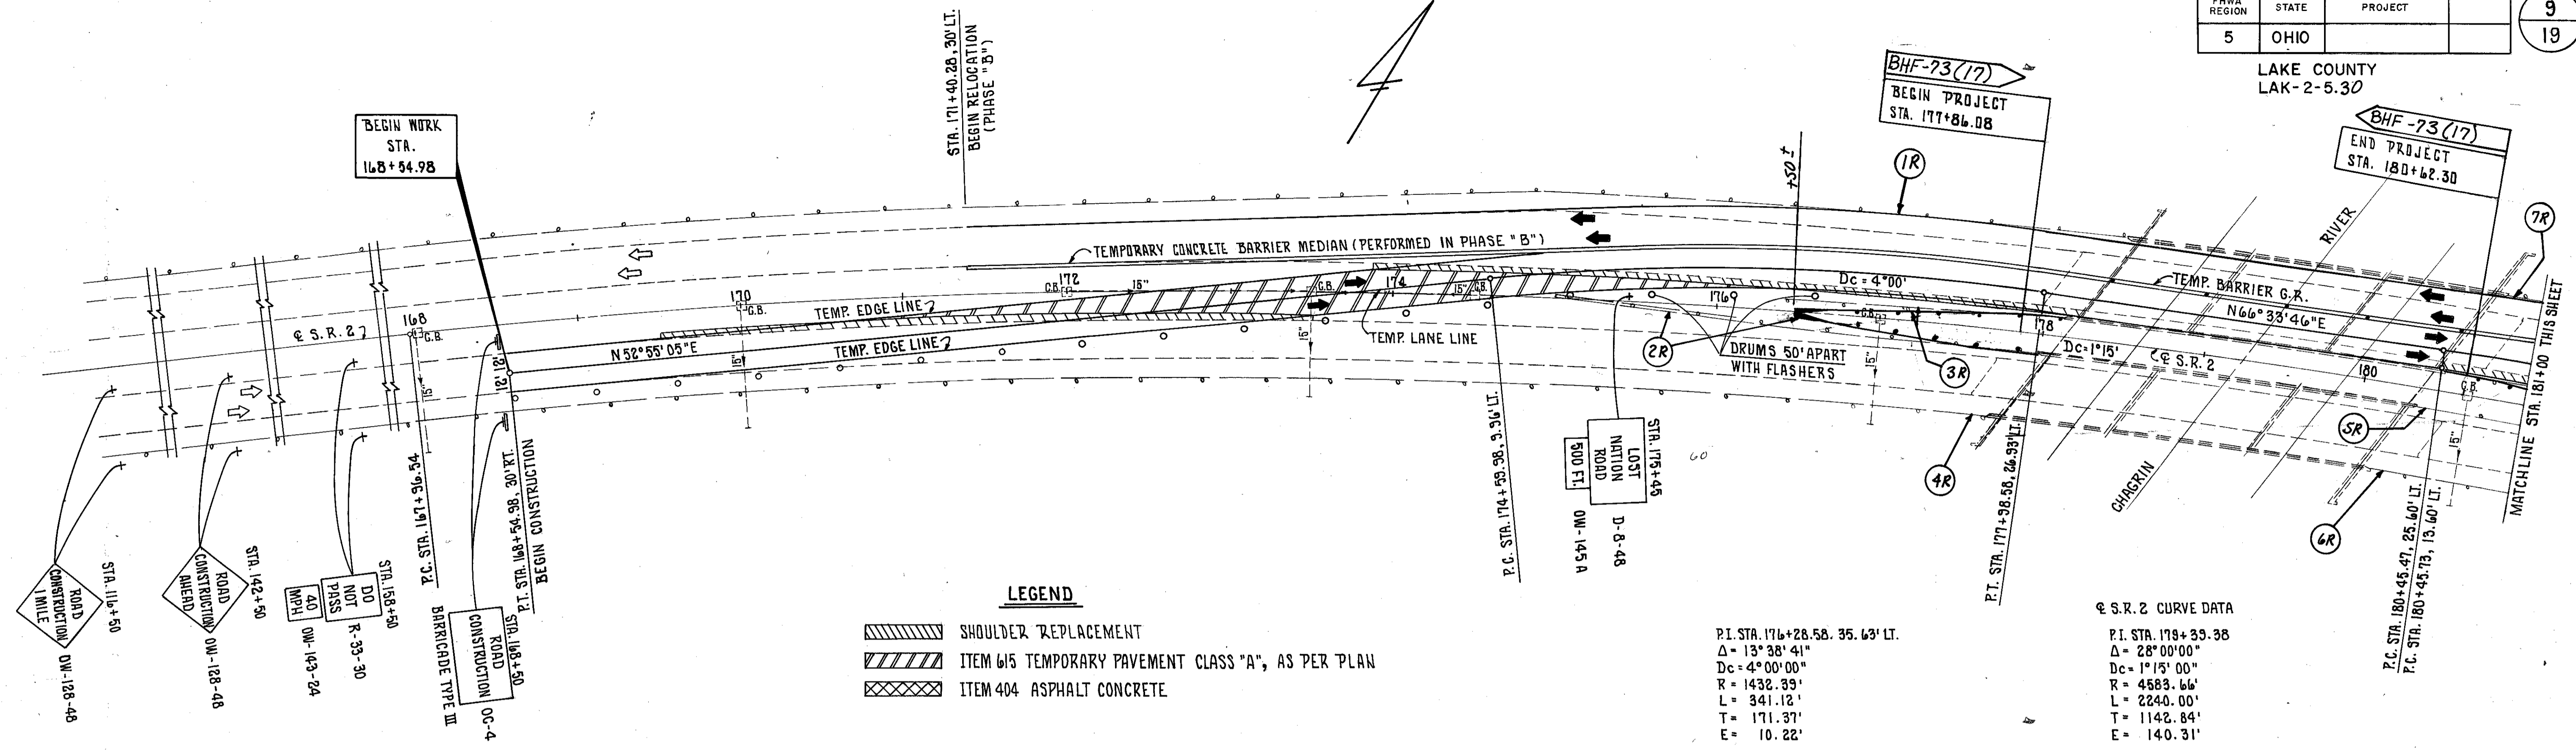

For Guardrail Quantities See Sht. No. 7.

P.I. STA. 181+53.72, 29.23' LT.

Δ = 6°31'50"

D = 3°00'00"

R = 1909.86'

L = 217.68'

T = 108.96'

E = 3.11'

P.I. STA. 192+05.06, 30' RT.

Δ = 5°8'59"

Dc = 3°00'00"

R = 1909.86'

L = 171.66'

T = 85.85'

E = 1.93'

