
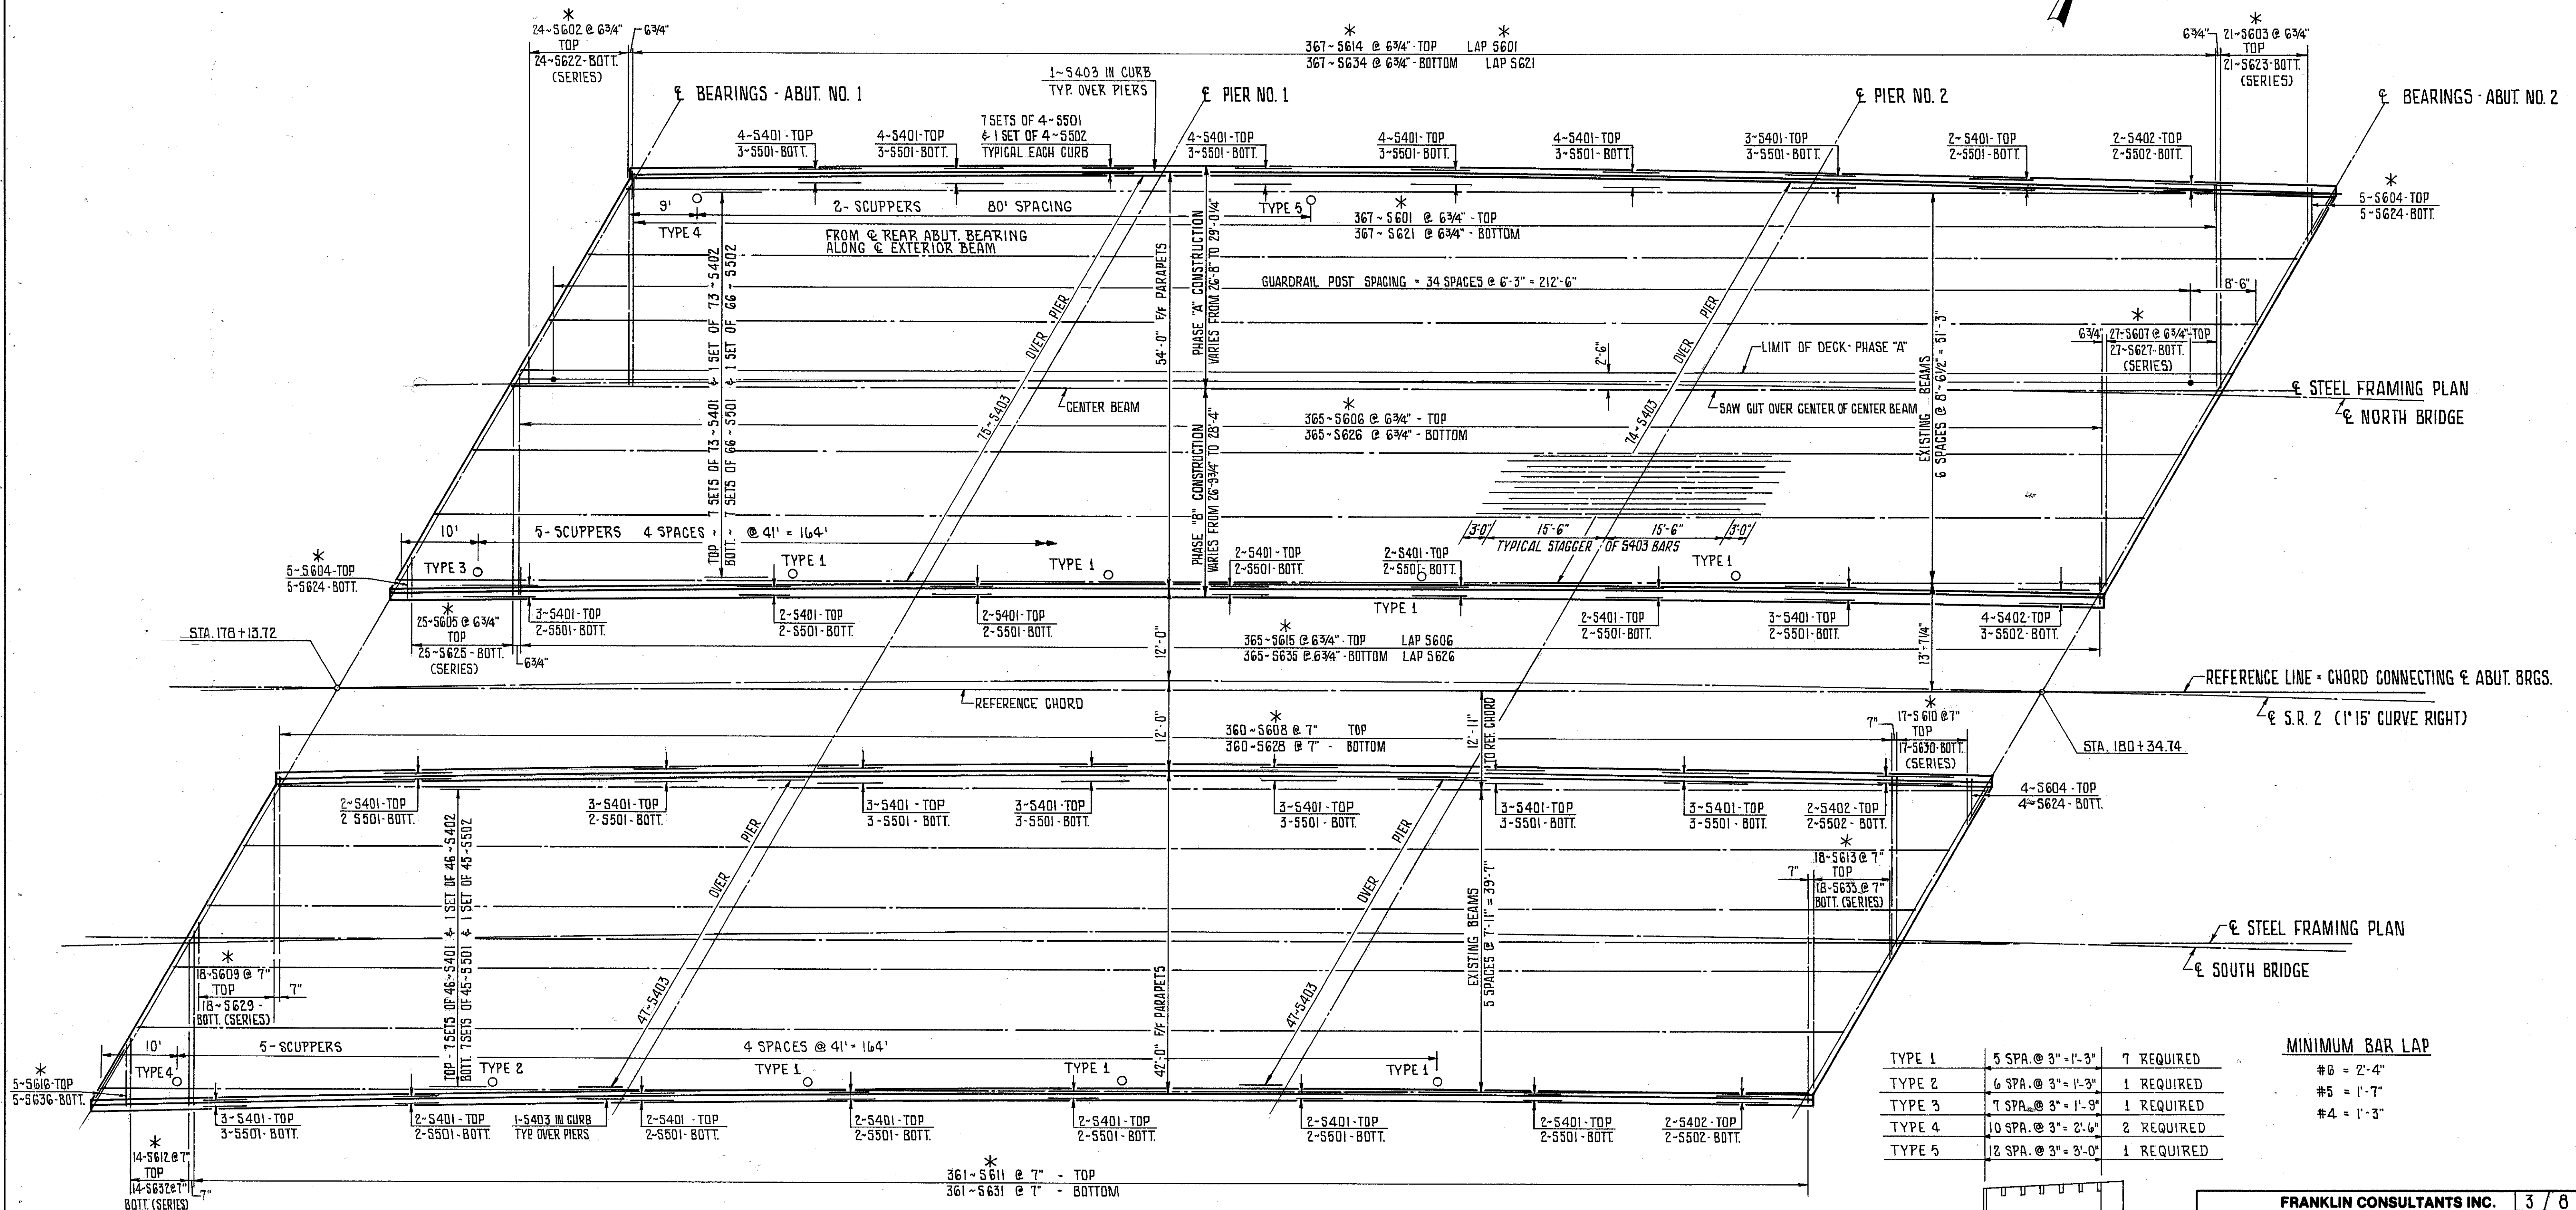


LAKE COUNTY  
LAK-2-530

\* EPOXY COATED BARS

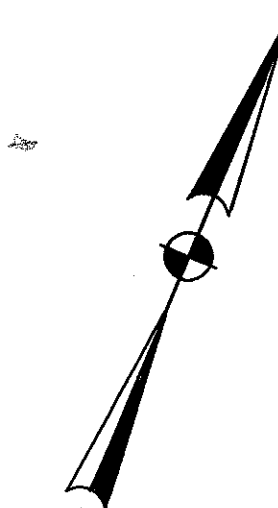


DECK REINFORCEMENT PLAN

TYPE	SPACING	REQUIREMENTS
TYPE 1	5 SPA. @ 3" = 1'-3"	7 REQUIRED
TYPE 2	6 SPA. @ 3" = 1'-9"	1 REQUIRED
TYPE 3	7 SPA. @ 3" = 1'-9"	1 REQUIRED
TYPE 4	10 SPA. @ 3" = 2'-6"	2 REQUIRED
TYPE 5	12 SPA. @ 3" = 3'-0"	1 REQUIRED

MINIMUM BAR LAP

#6	= 2'-4"
#5	= 1'-7"
#4	= 1'-3"

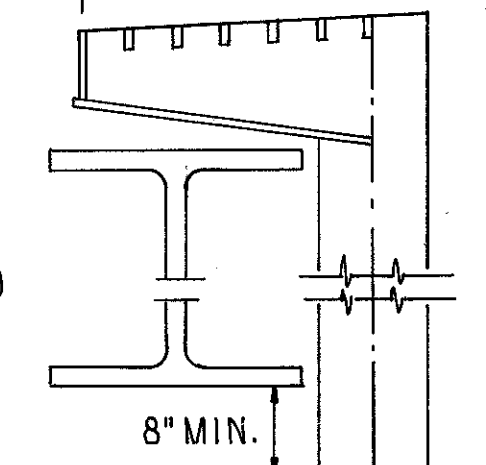

SEE STANDARD DRAWING SD-1-69 SHEET 3 OF 4

FRANKLIN CONSULTANTS INC. 3 / 8	
Consulting Engineers	
COLUMBUS, OHIO	
<b>DECK REINFORCEMENT PLAN</b>	
BRIDGE No. LAK-2-0530	
S.R. 2 OVER CHAGRIN RIVER	
LAKE COUNTY S.R. 2	
DESIGNED	SM
DRAWN	HM
TRACED	GKS
CHECKED	HM
REVIEWED	JT
DATE	1/6-80
REVISED	

BRUNING 44-132 30845-1