



SCHEMATIC PLAN

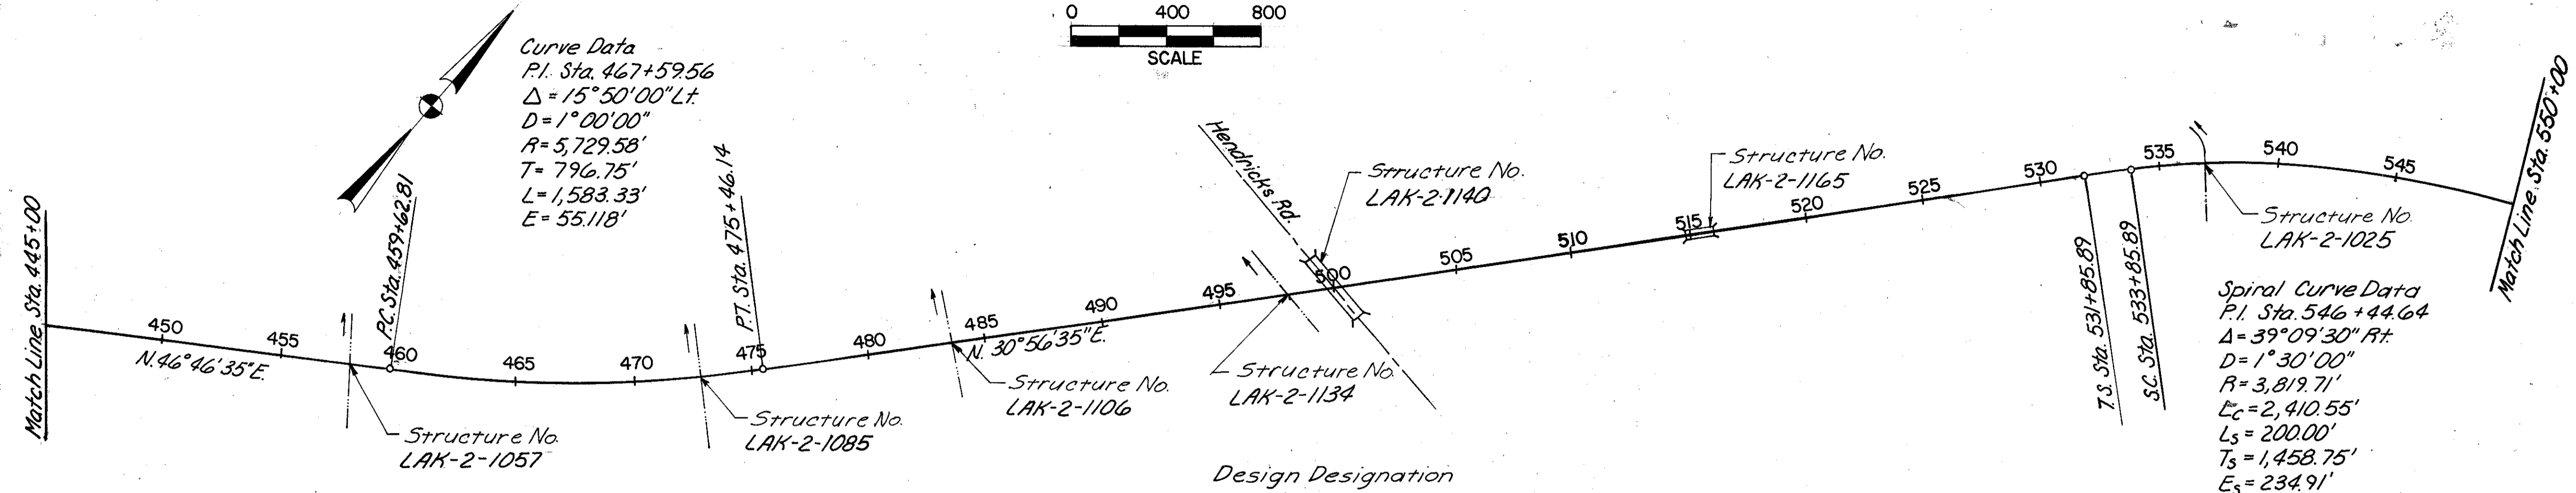

Design Designation

| | | |
|---------------------------|---|---------------|
| Current ADT (1990) | = | 42,672 |
| Design Year ADT (2010) | = | 57,473 |
| D.H.V. | = | 4,953 |
| D. | = | 50% |
| T. | = | 7.5% |
| V. (Design Speed) | = | 60 M.P.H. |
| Legal Speed | = | 50 M.P.H. |
| Functional Classification | = | Urban Freeway |

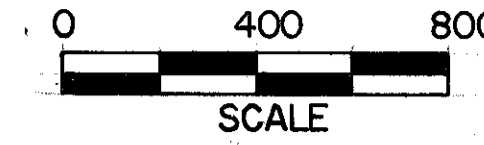