


CALC  
BY \_\_\_\_\_  
DATE \_\_\_\_\_  
CHKD  
BY \_\_\_\_\_  
DATE \_\_\_\_\_

Lake County  
LAK-2-5.96

OHIO  
FHWA  
REGION 5

17  
31

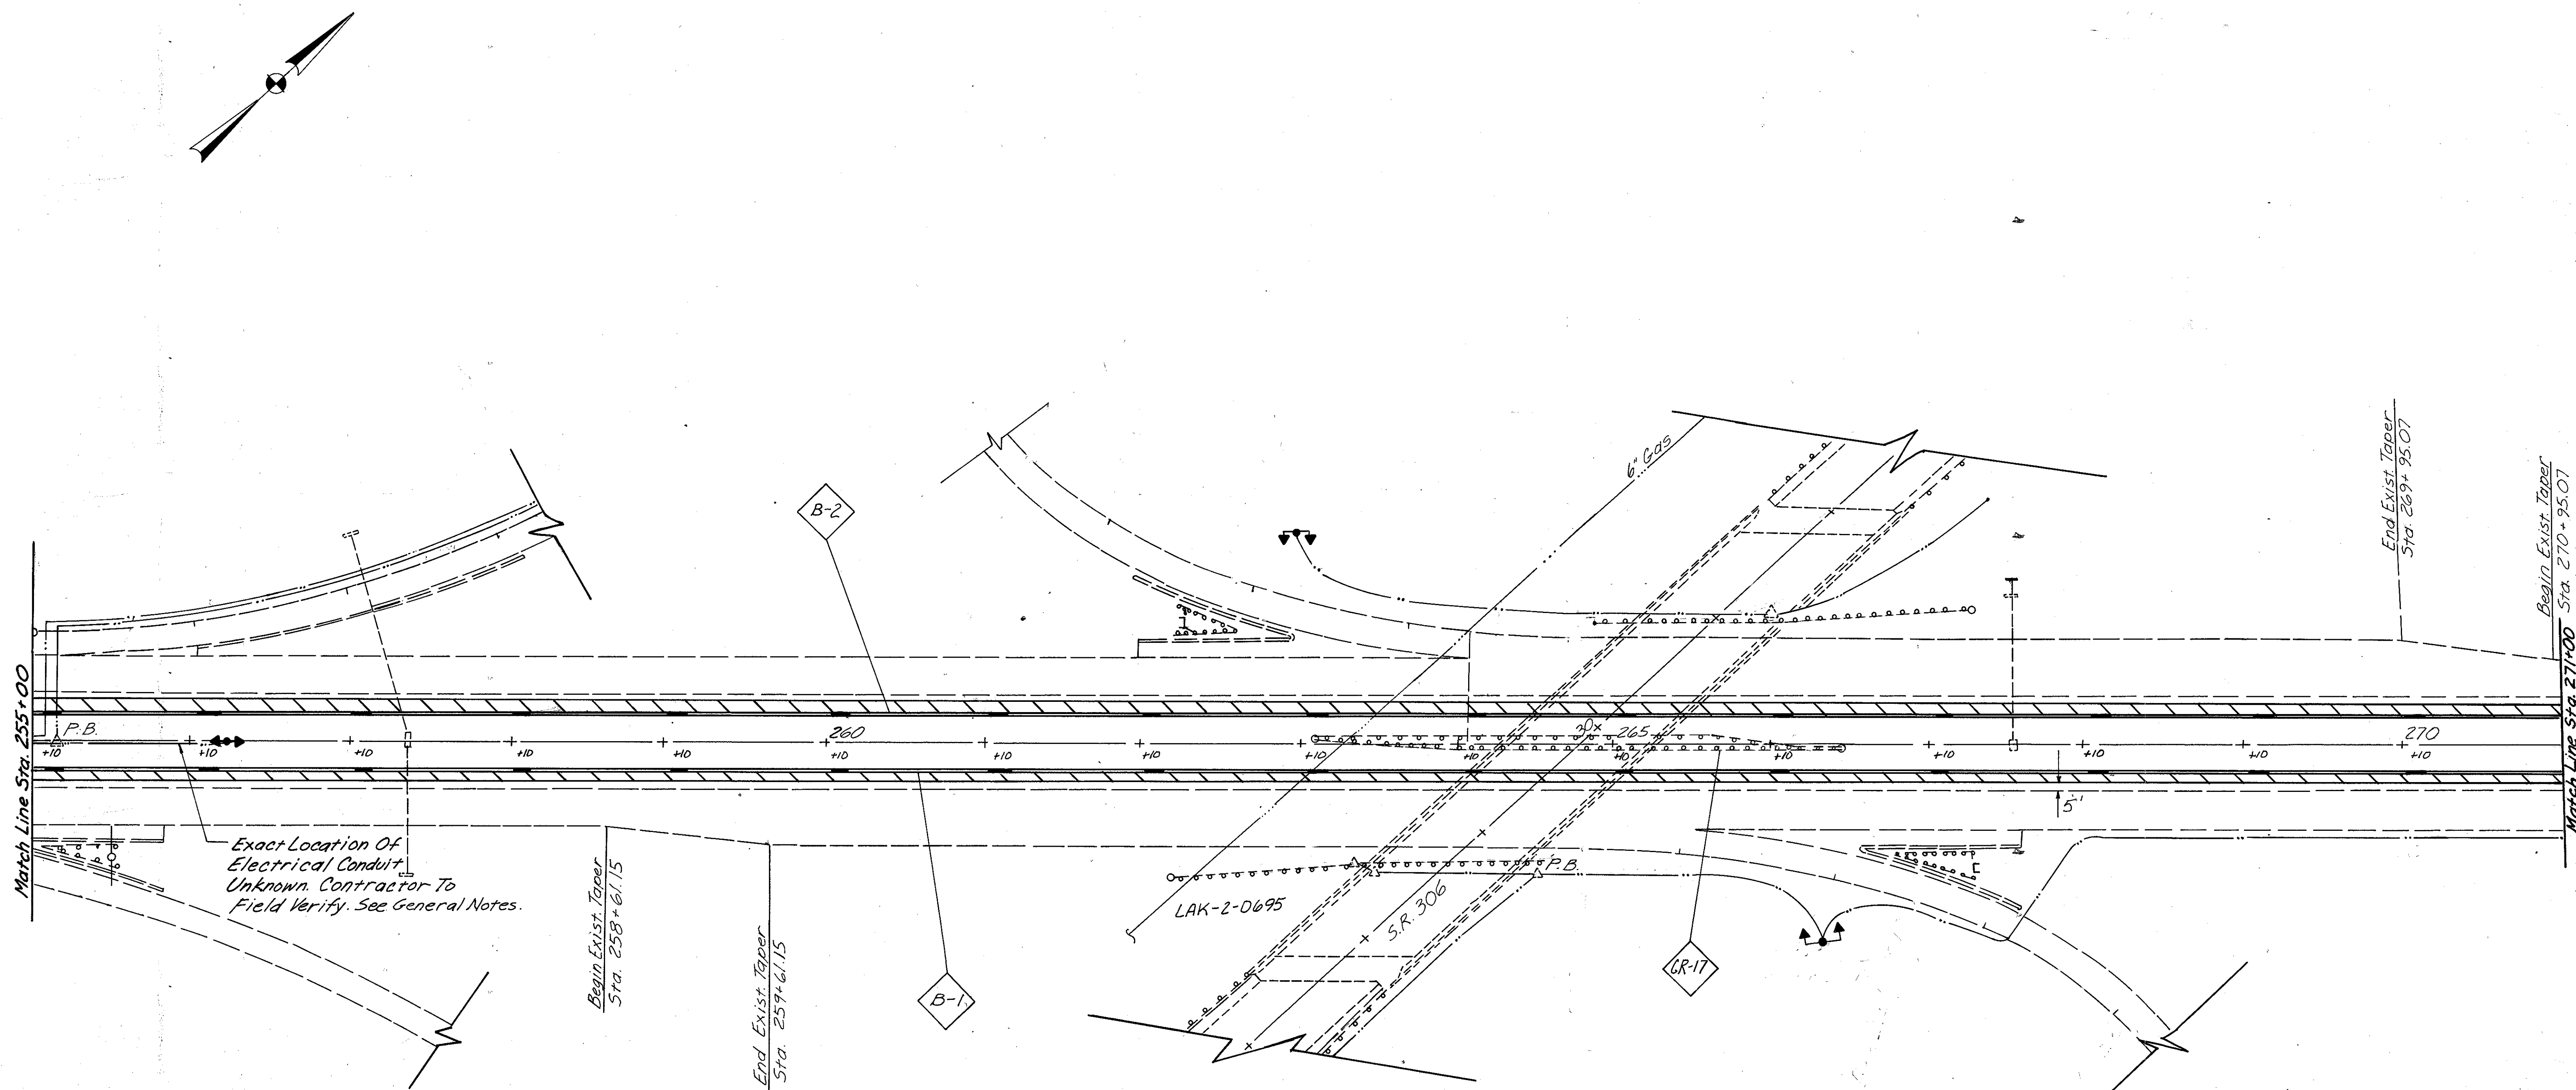





Exact Location Of  
Electrical Conduit  
Unknown. Contractor To  
Field Verify. See General Notes.

Begin Exist. Taper  
Sta. 258+61.15

End Exist. Taper  
Sta. 259+61.15

End Exist. Taper  
Sta. 269+95.07

Begin Exist. Taper  
Sta. 270+95.07

-  Shoulder Widening  
See Quantities Sht. 10 &  
Typical Section Sht. 5
-   Concrete Median Barrier  
See Quantities Sht. 10 &  
Details Sht. 14
-  Guardrail Removed For Storage  
See Quantities Sht. 10 &  
General Notes Sht. 8