


CALC
BY
DATE
CHKD
BY
DATE

Lake County
LAK-2-5.96

OHIO
FHWA
REGION 5

22
31

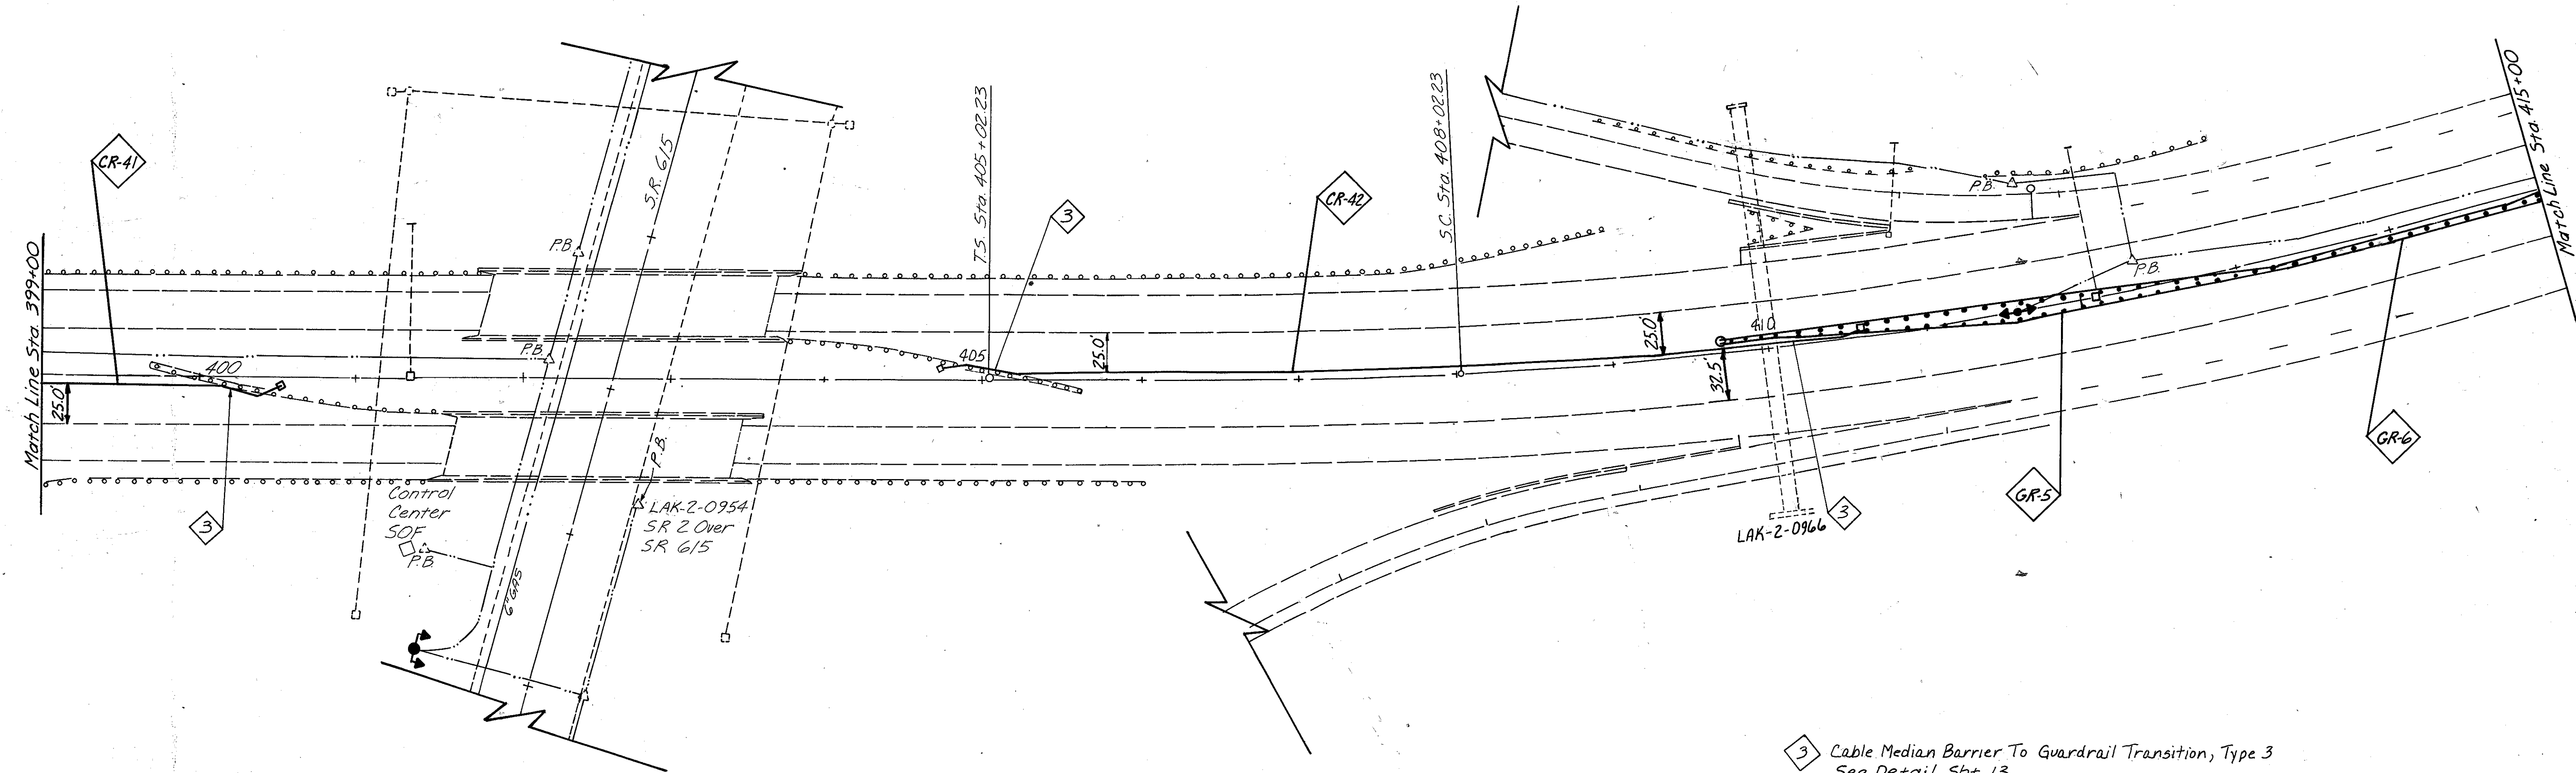

- 3 Cable Median Barrier To Guardrail Transition, Type 3
See Detail Sht. 13
- CR-41 CR-42 Cable Median Barrier
See Quantities Sht. 10
& Details Shts. 11-13.
- GR-6 Guardrail Barrier Design, Type 5
See Quantities Sht. 10
& Typical Section, Sht. 6.
- GR-5 Guardrail, Type 5
See Quantities Sht. &
Typical Section Sht. 6