


Lake County
LAK-2-596

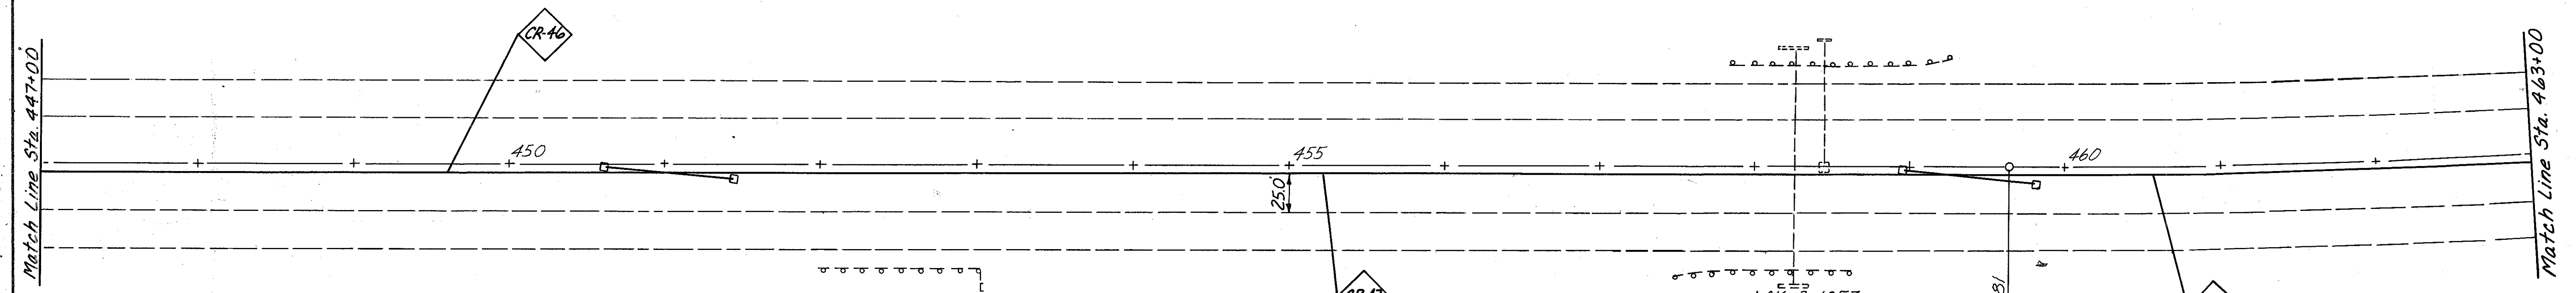

CR-46 CR-47 CR-48
CR-49 CR-50
Cable Median Barrier
See Quantities Sht. 10
& Details Shts. 11-13.

