


CALC BY \_\_\_\_\_  
 DATE \_\_\_\_\_  
 CHKD BY \_\_\_\_\_  
 DATE \_\_\_\_\_

Lake County  
 LAK-2-5.96

OHIO  
 FHWA REGION 5

26  
 31

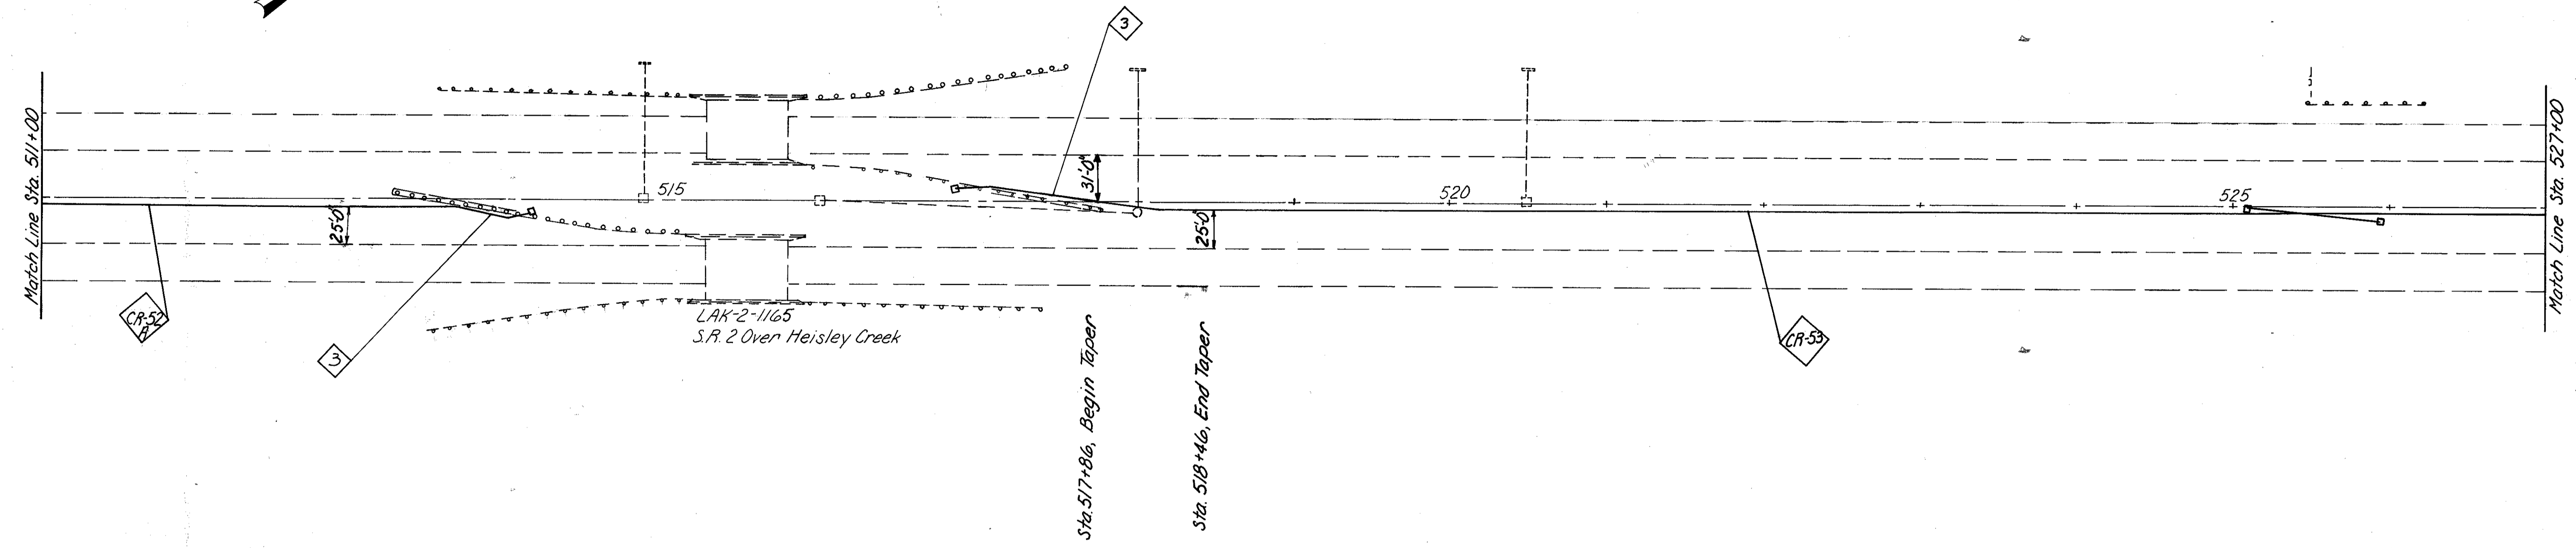

3 Cable Median Barrier To  
 Guardrail Transition, Type 3  
 See Detail Sht. 13

CR-52A CR-53 CR-54  
 CR-55 CR-54  
 Cable Median Barrier  
 See Quantities Sht. 10  
 & Details Shts. 11-13

