
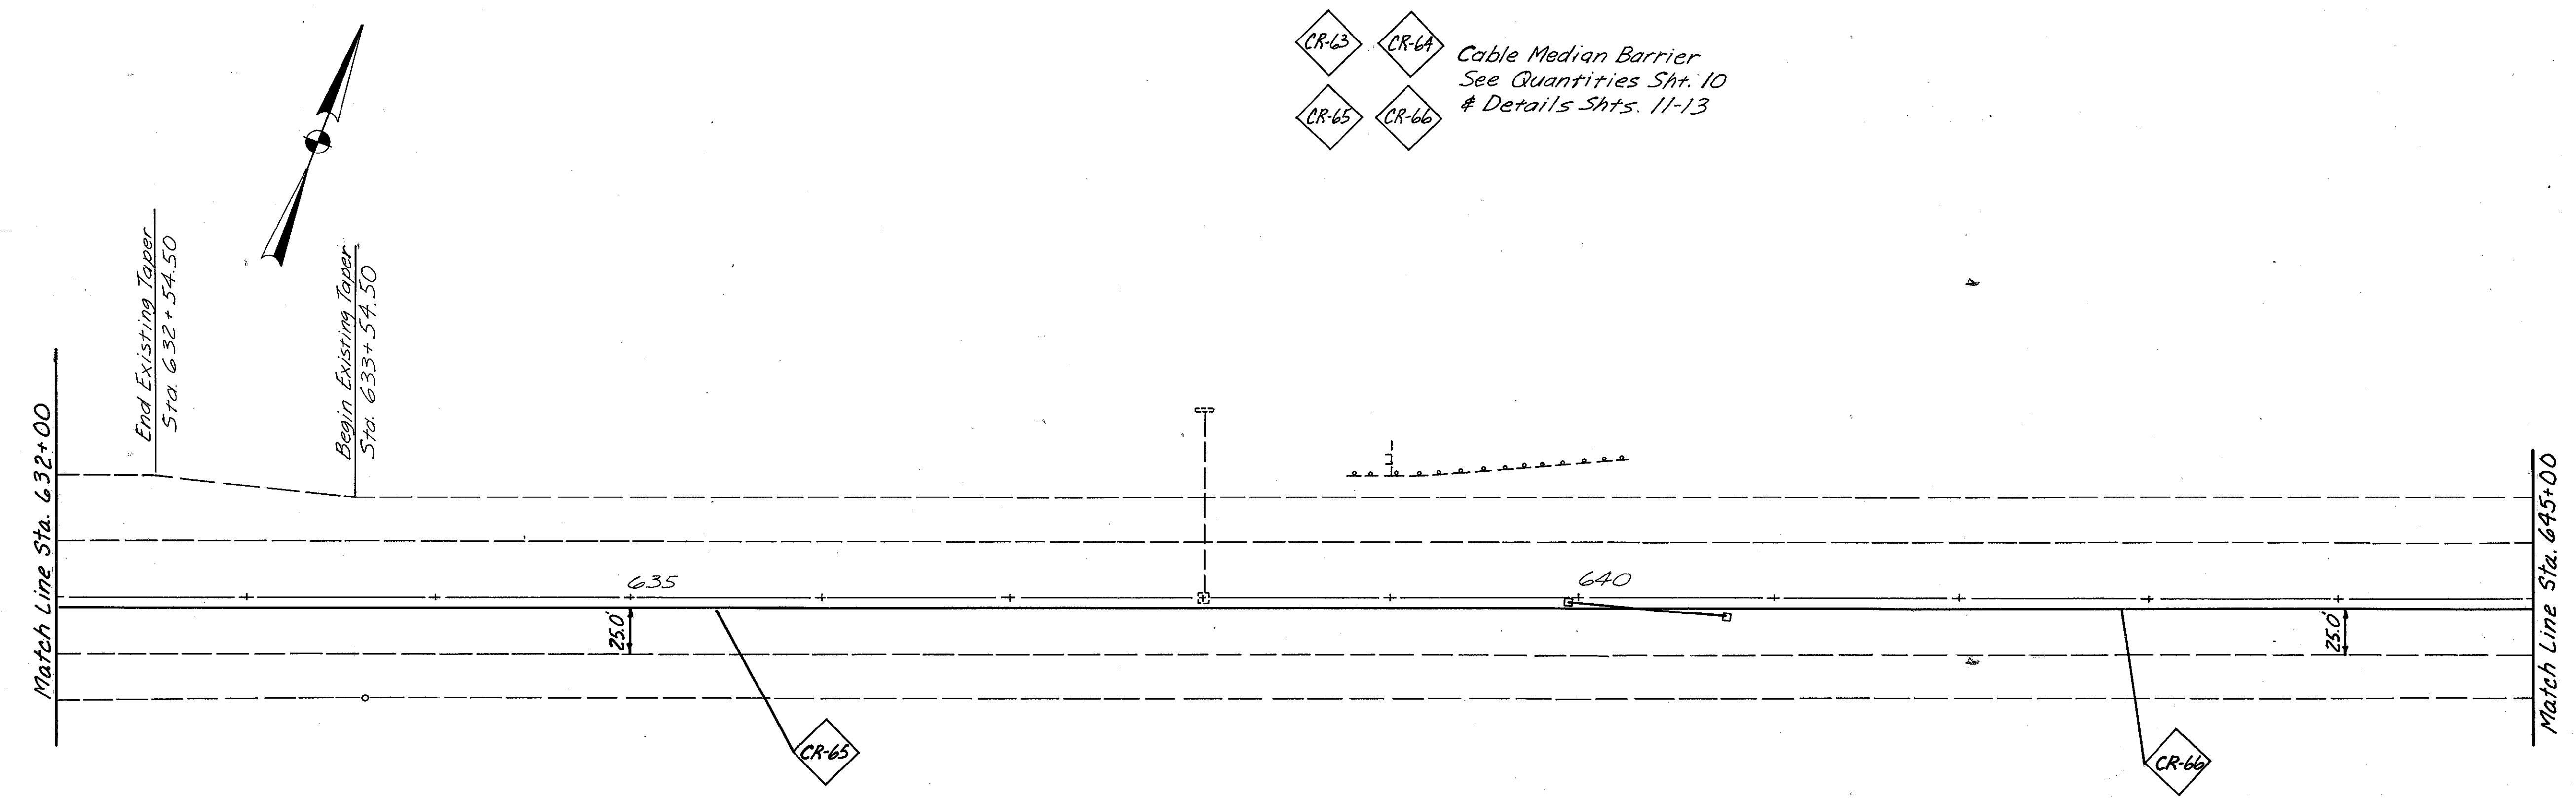


CALC BY _____
 DATE _____
 CHKD BY _____
 DATE _____

Lake County
 LAK-2-596

OHIO
 FHWA REGION 5

30
 31

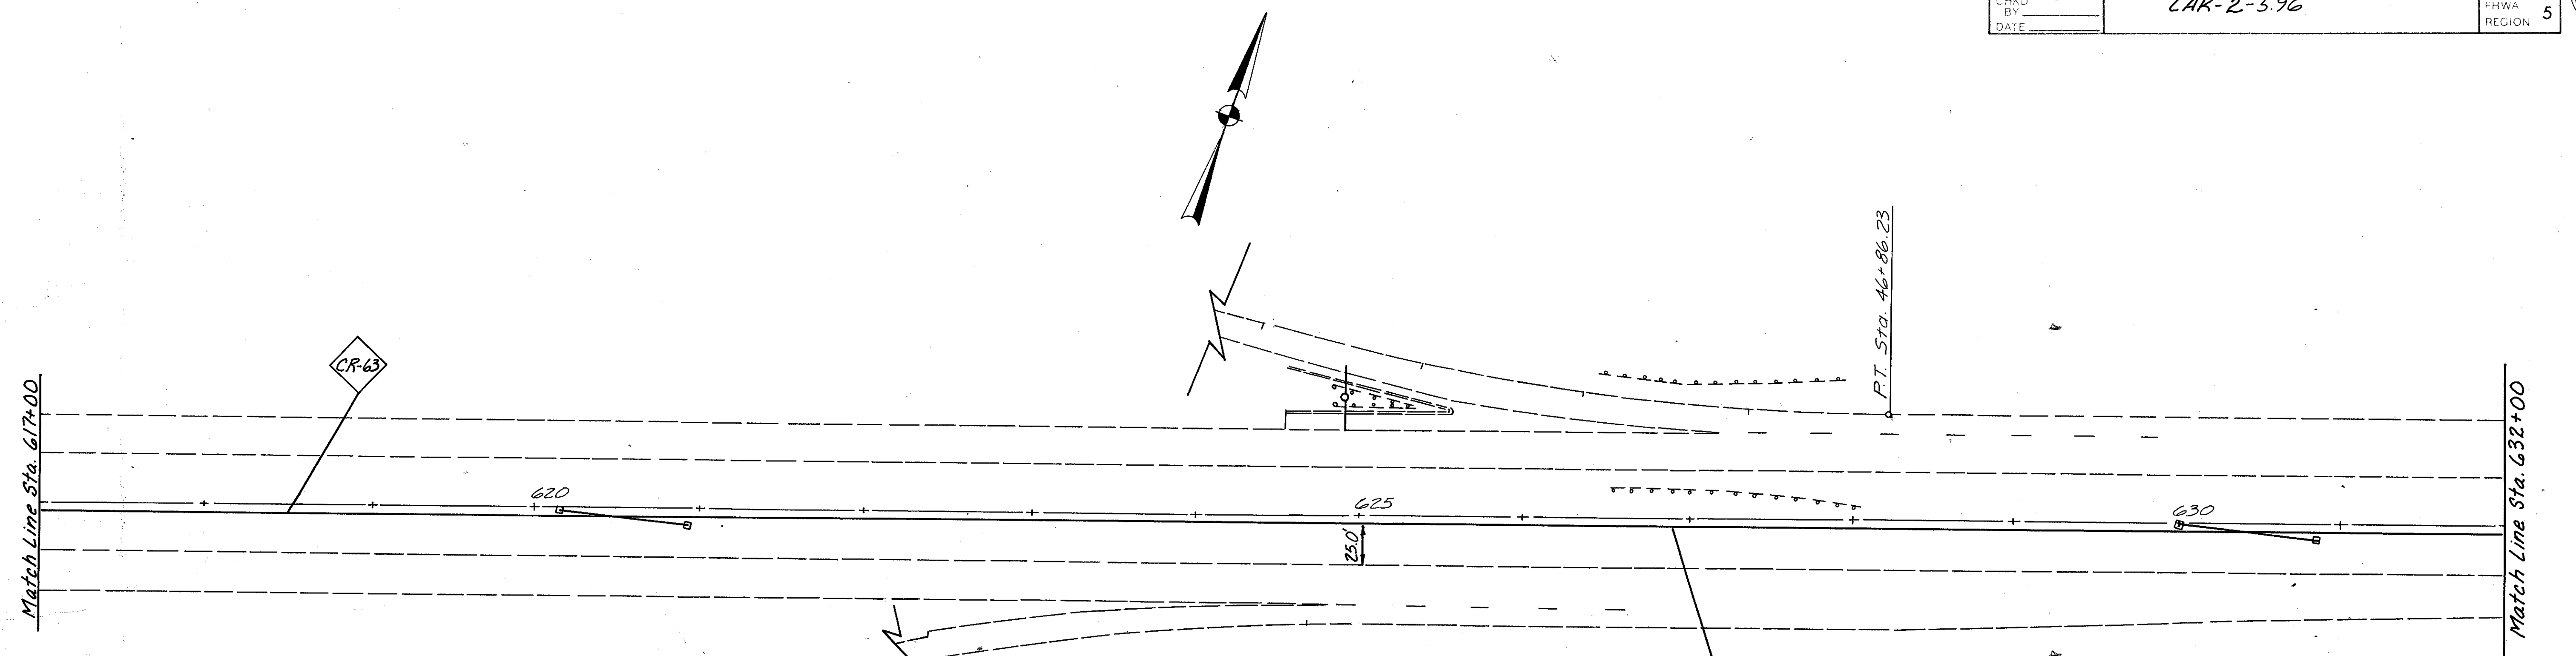

CR-63 CR-64
 CR-65 CR-66
 Cable Median Barrier
 See Quantities Sht. 10
 & Details Shts. 11-13