



FHWA REGION	STATE	PROJECT	
5	OHIO		

2
153

LAKE COUNTY
LAK-2-6.14

SCHEMATIC PLAN

SCALE IN FEET

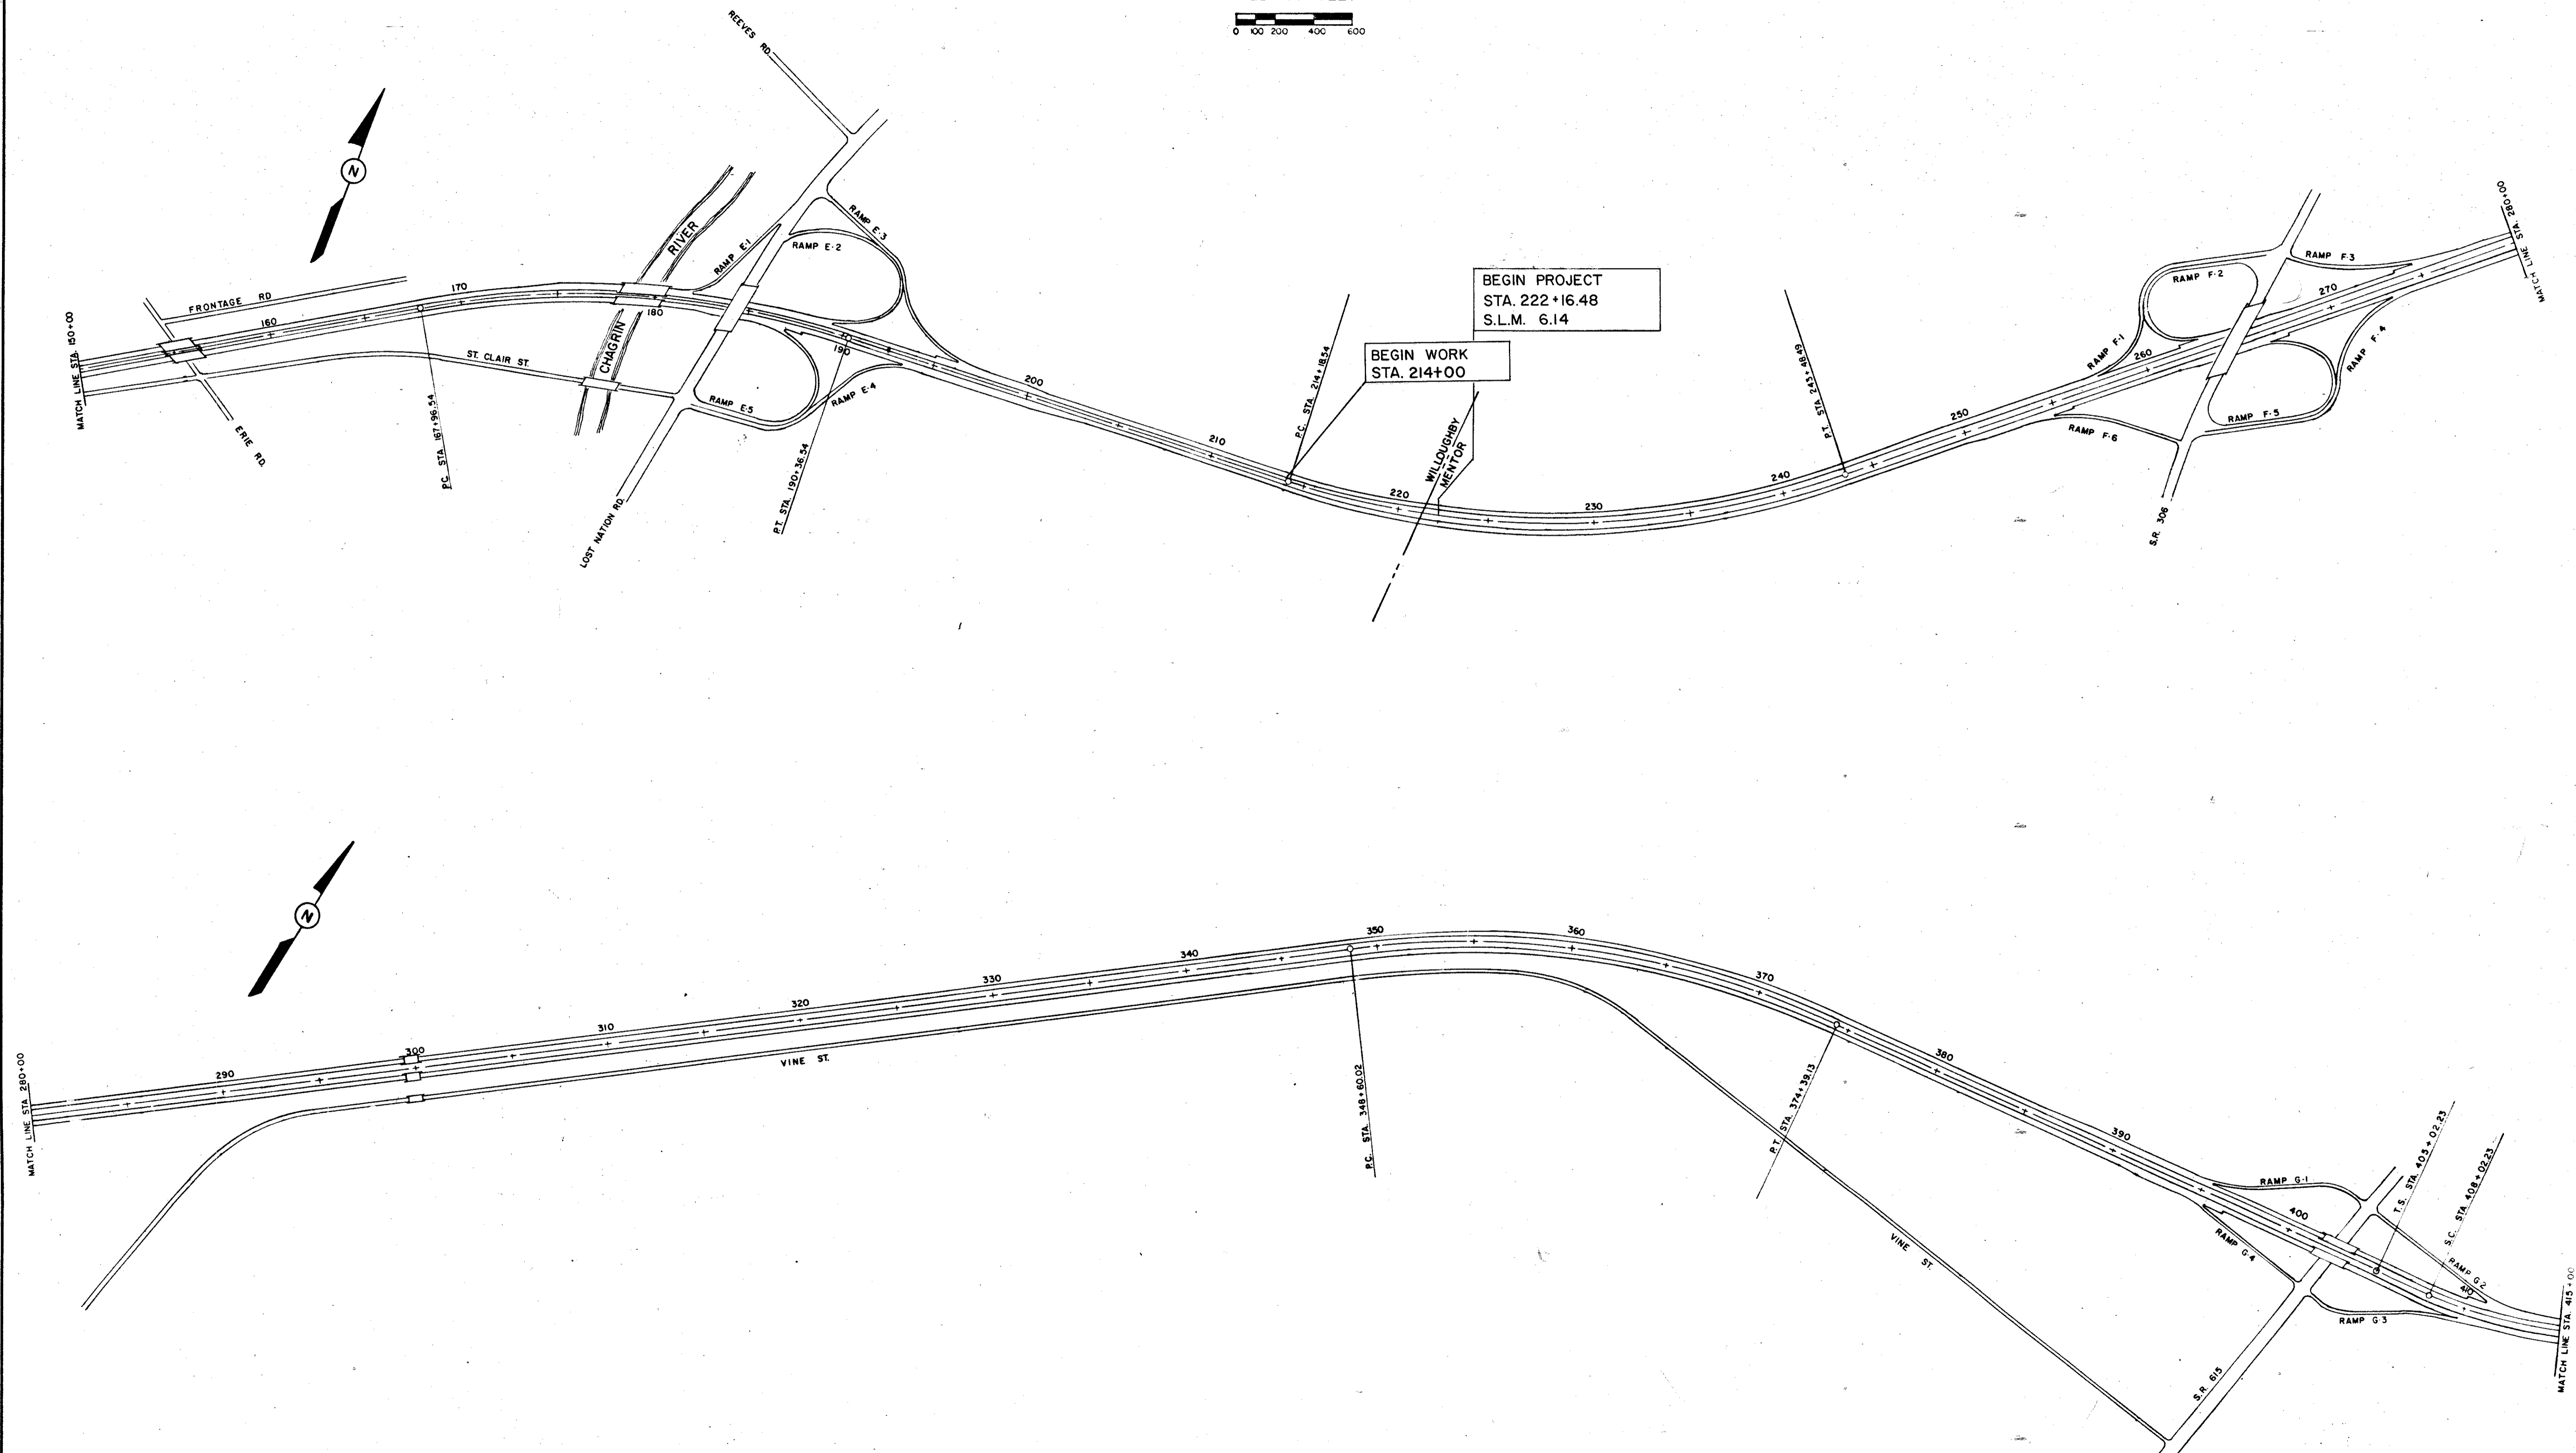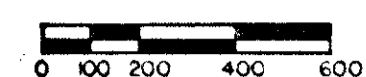

Rev. 2-18-86

SCHEMATIC PLAN