


FOR GUARDRAIL QUANTITIES SEE SHEET NO. 47
 FOR DRAINAGE QUANTITIES SEE SHEET NO. 17

FHWA REGION	STATE	PROJECT
5	OHIO	

24
153

LAKE COUNTY
LAK-2-614

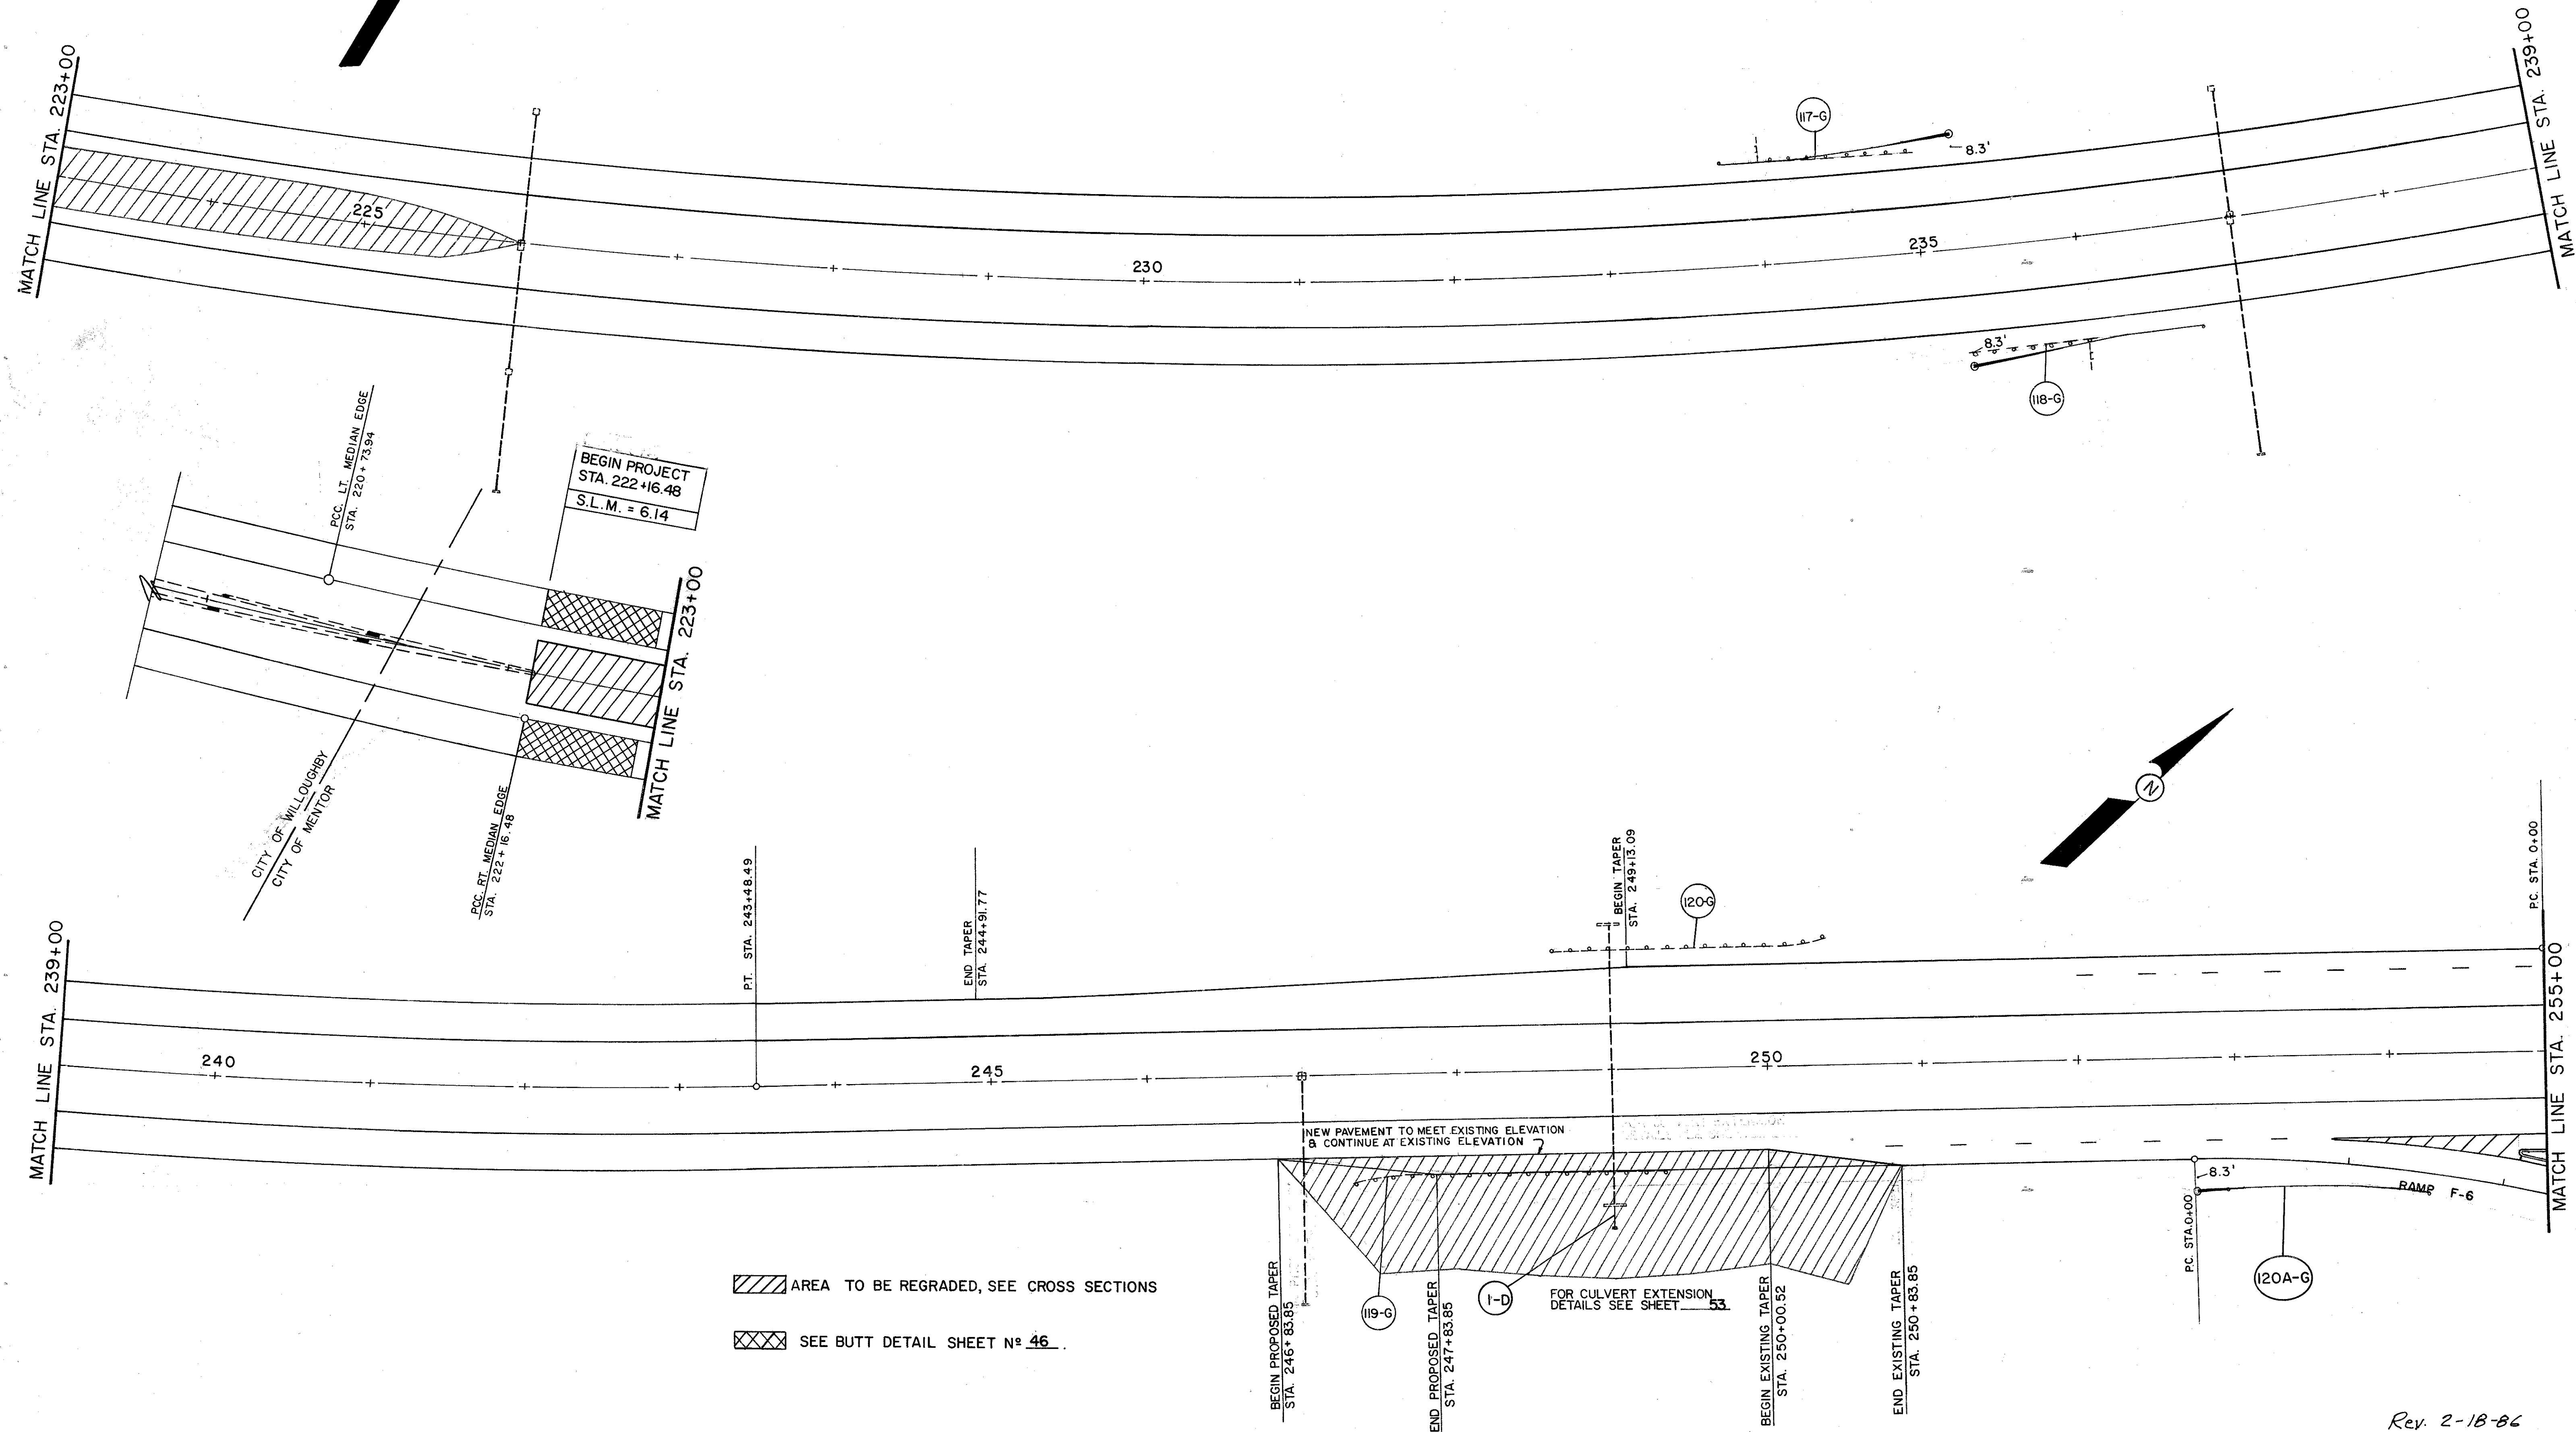

AREA TO BE REGRADED, SEE CROSS SECTIONS
 SEE BUTT DETAIL SHEET No. 46

BEGIN PROPOSED TAPER STA. 246+83.85
 END PROPOSED TAPER STA. 247+83.85
 BEGIN EXISTING TAPER STA. 250+00.52
 END EXISTING TAPER STA. 250+83.85

FOR CULVERT EXTENSION DETAILS SEE SHEET 53

Rev. 2-18-86

STA. 223+00 TO STA. 255+00