


FHWA REGION	STATE	PROJECT	
5	OHIO		

26
153

LAKE COUNTY
LAK-2-6.14

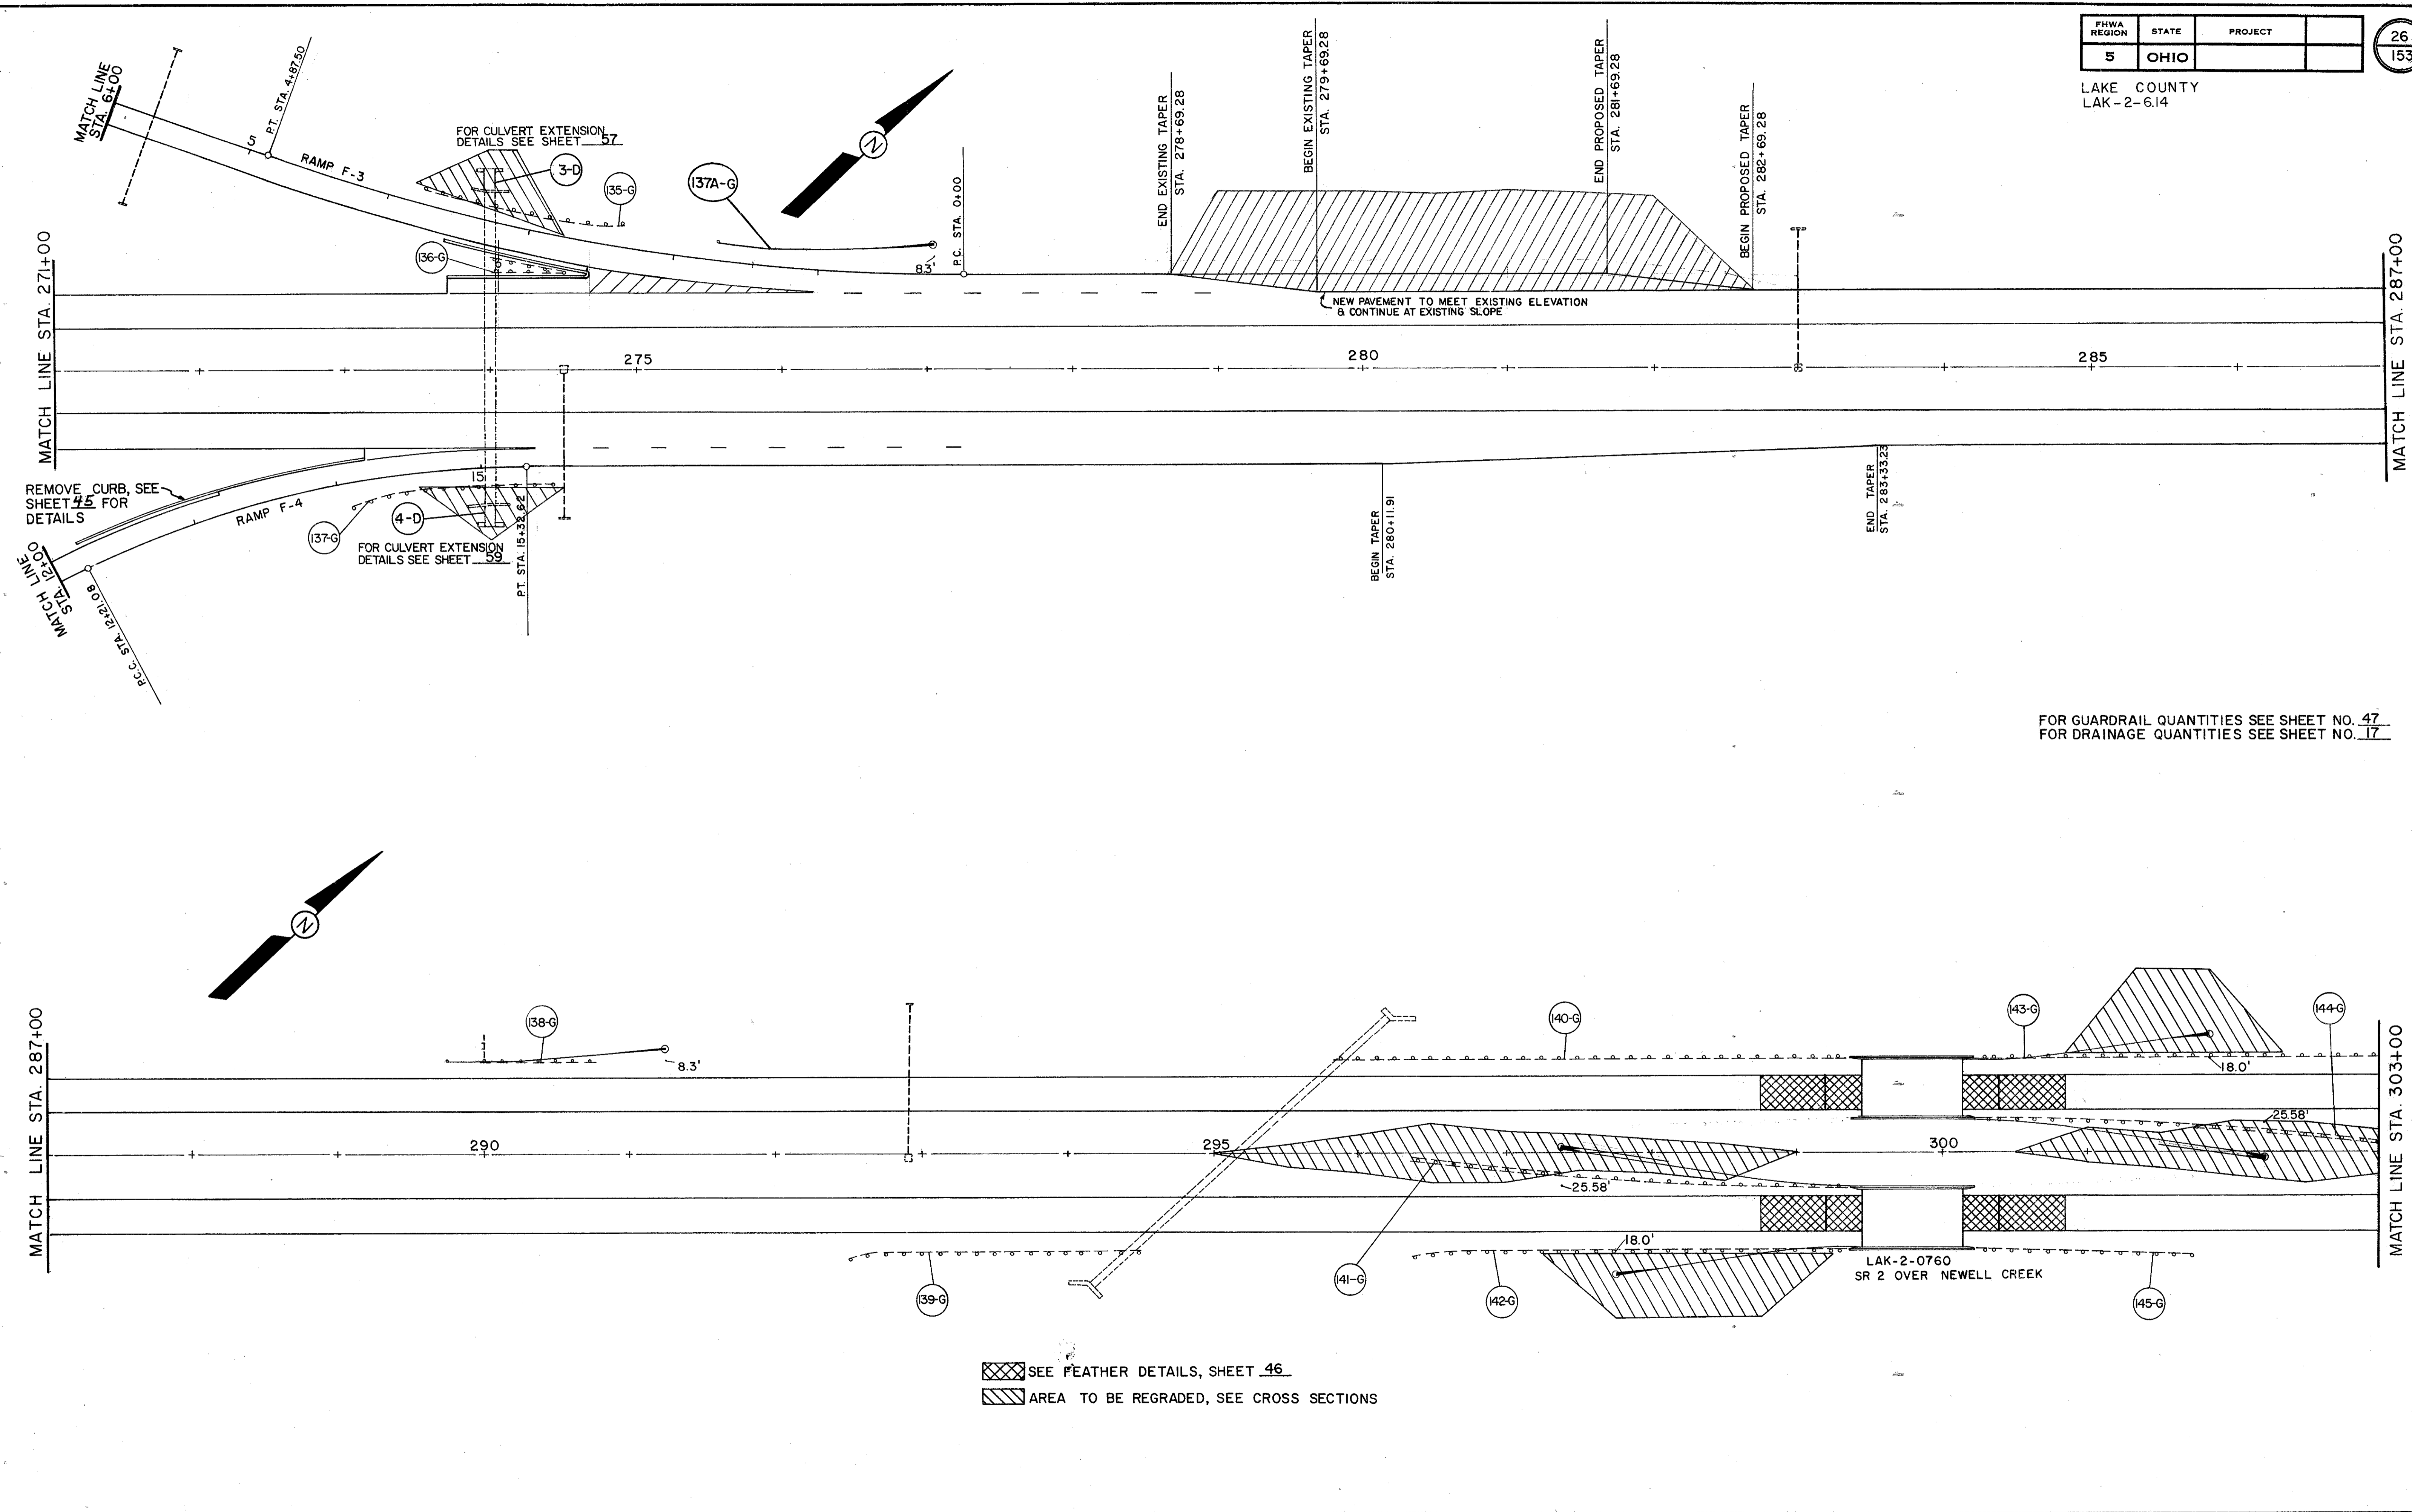

FOR GUARDRAIL QUANTITIES SEE SHEET NO. 47
FOR DRAINAGE QUANTITIES SEE SHEET NO. 17