



FHWA REGION	STATE	PROJECT	
5	OHIO		

29  
153

LAKE COUNTY  
LAK-2-6.14

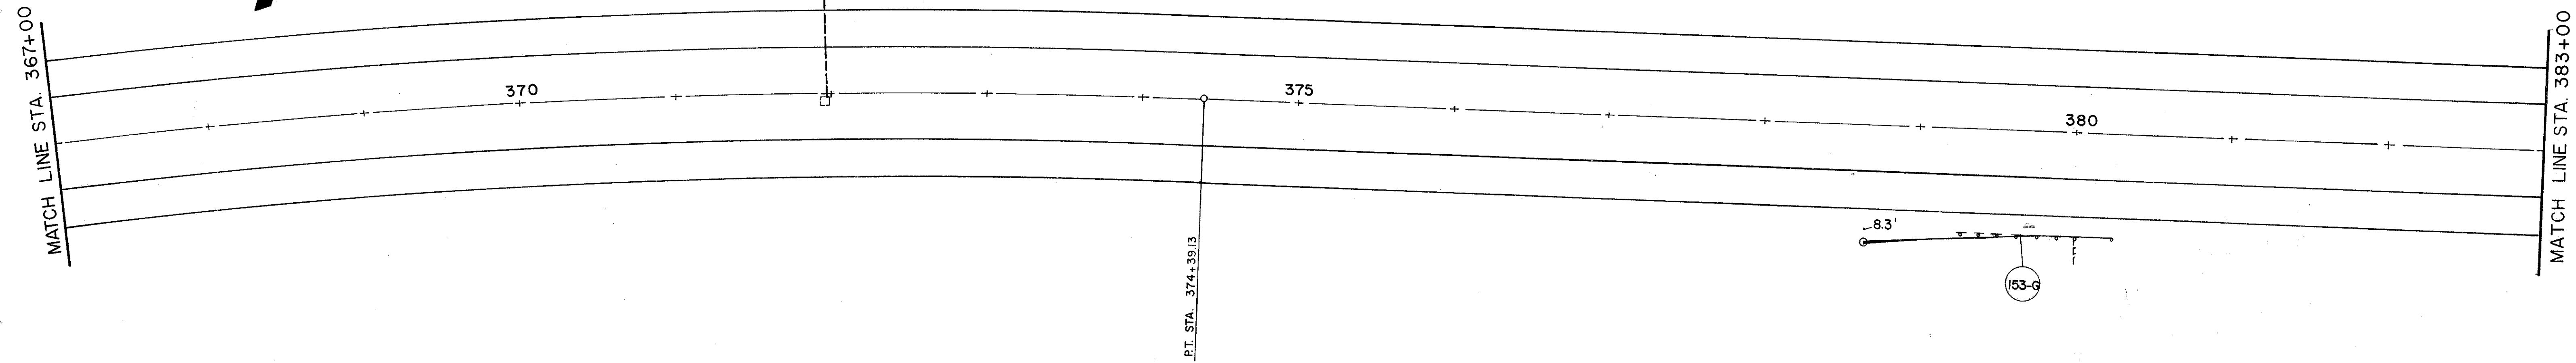

FOR GUARDRAIL QUANTITIES SEE SHEET NO. 47  
FOR DRAINAGE QUANTITIES SEE SHEET NO. 17

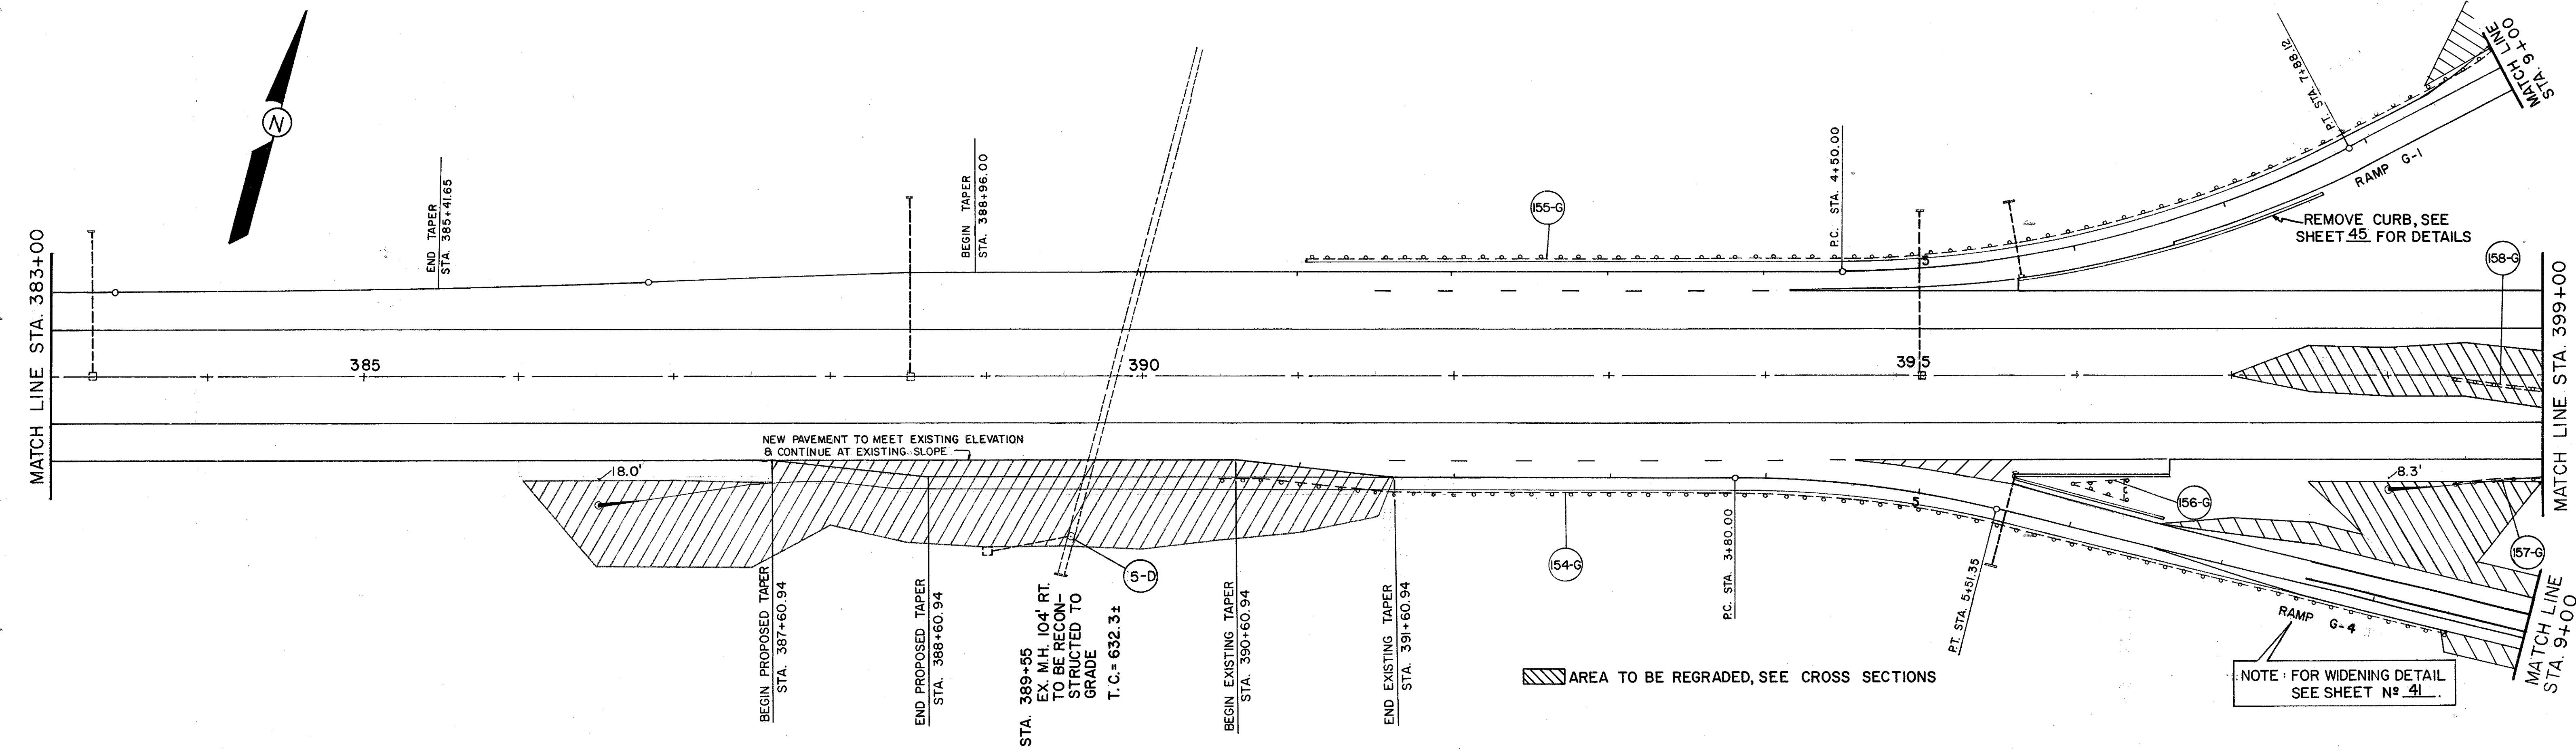

AREA TO BE REGRADED, SEE CROSS SECTIONS

NOTE: FOR WIDENING DETAIL SEE SHEET N° 41