
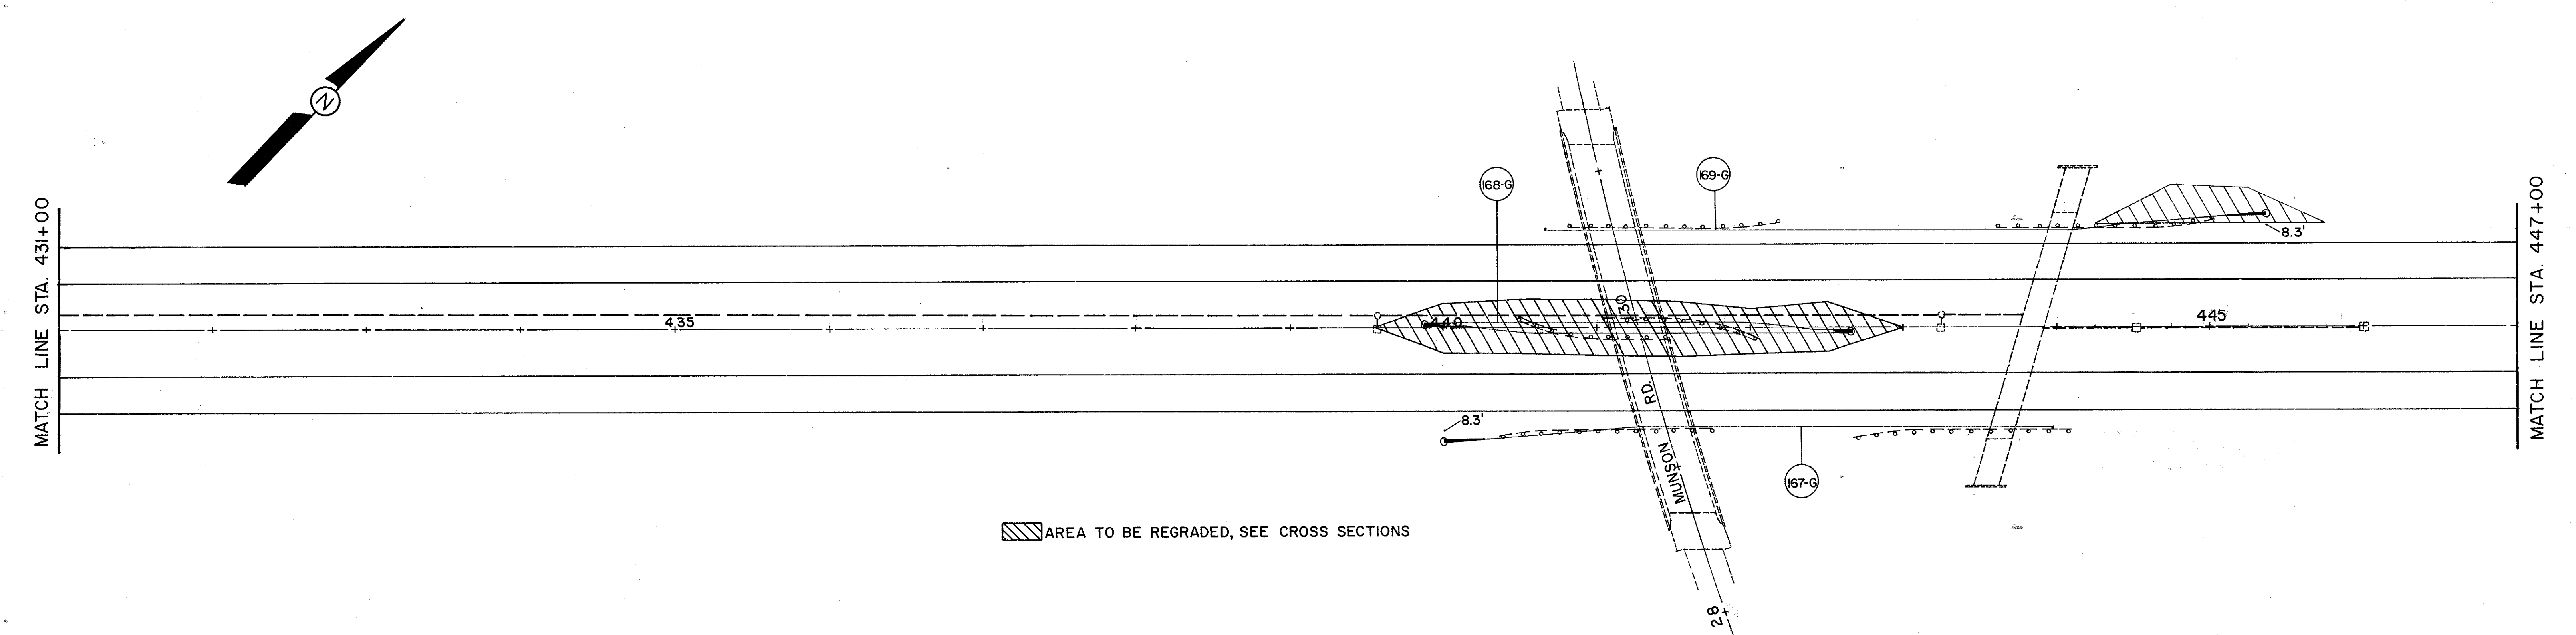


FHWA REGION	STATE	PROJECT	
5	OHIO		

LAKE COUNTY  
LAK-2-6.14

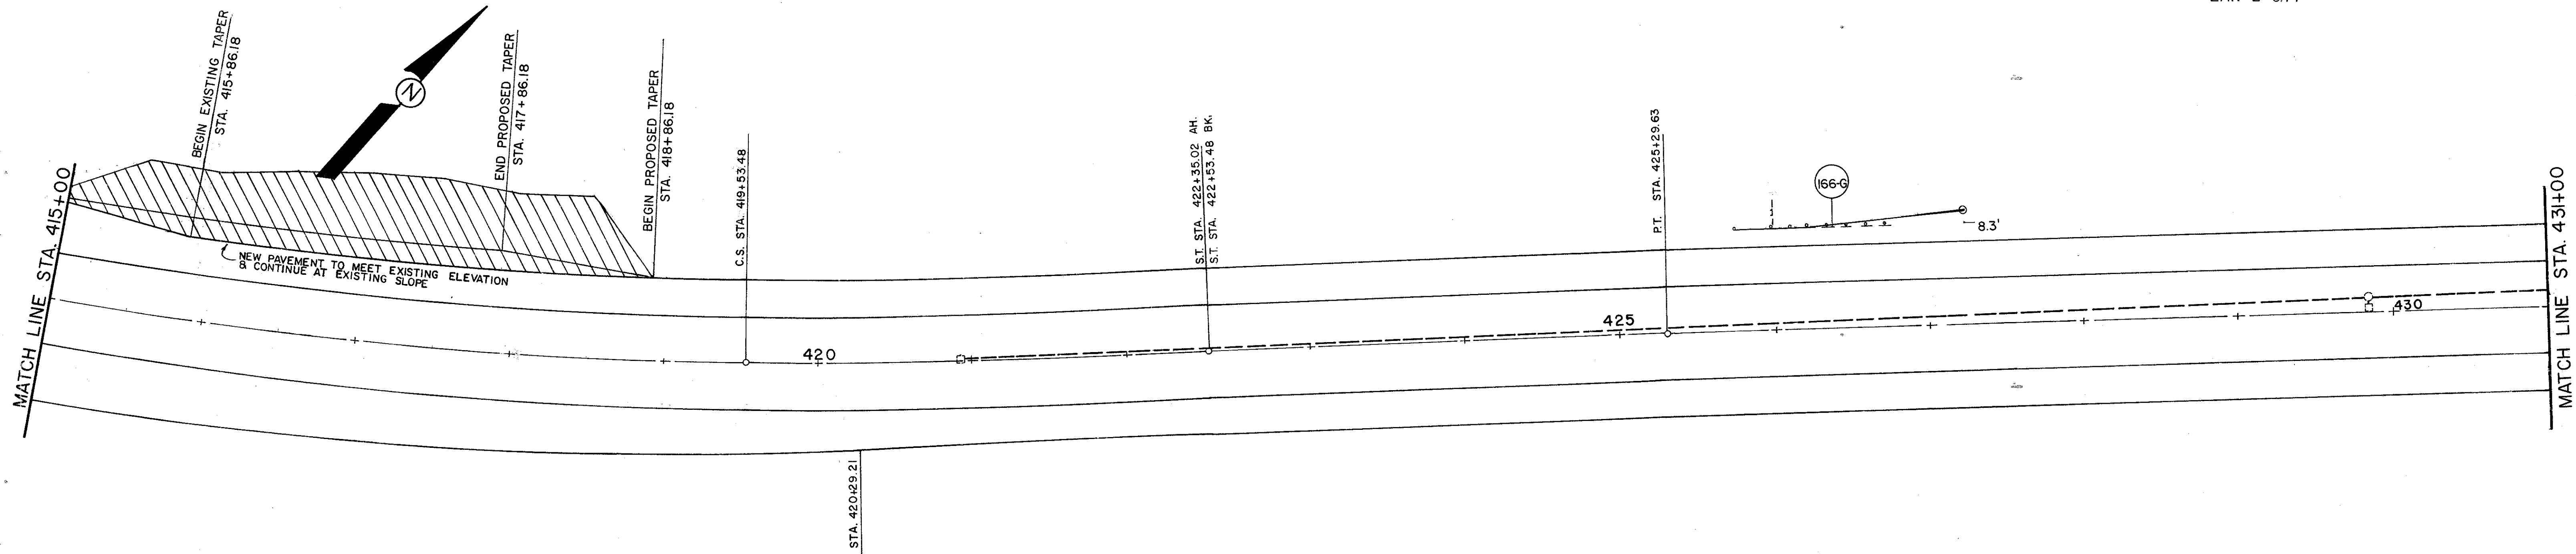

▨ AREA TO BE REGRADED, SEE CROSS SECTIONS