

FOR GUARDRAIL QUANTITIES SEE SHEET NO. 47
 FOR DRAINAGE QUANTITIES SEE SHEET NO. 17



FHWA REGION	STATE	PROJECT
5	OHIO	

33
153

LAKE COUNTY
 LAK-2-614



MATCH LINE STA. 479+00

MATCH LINE STA. 495+00

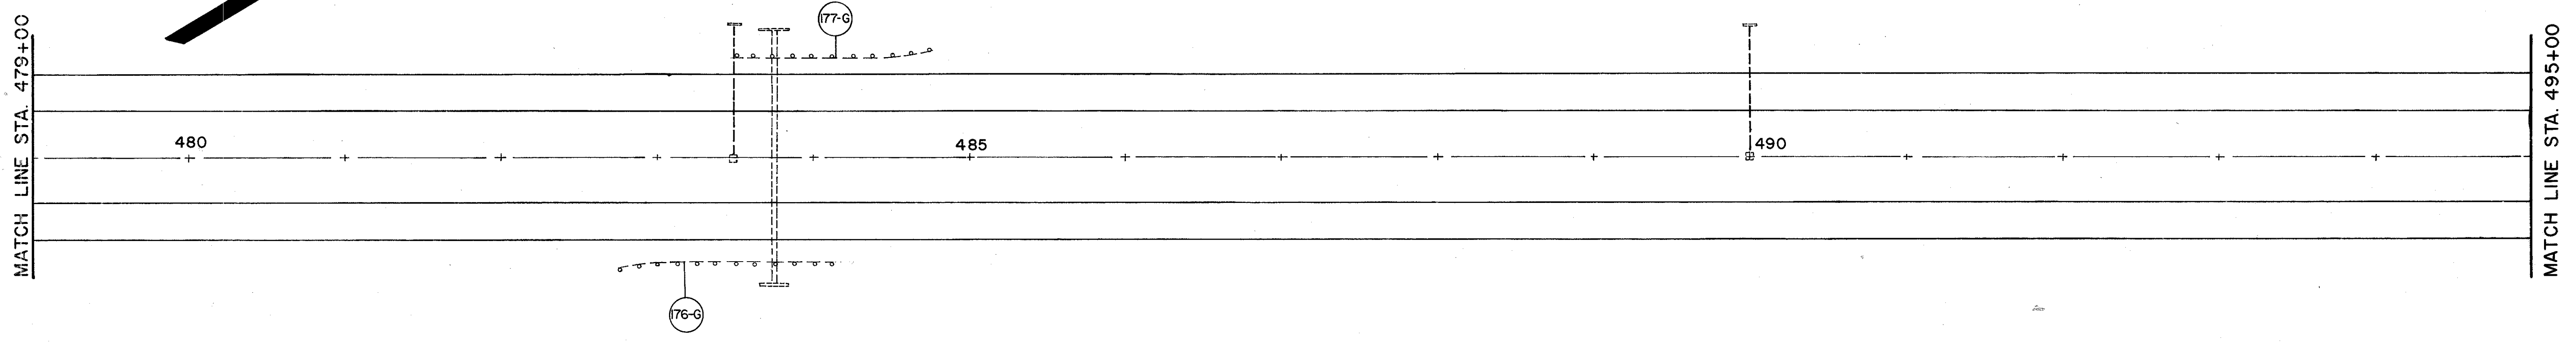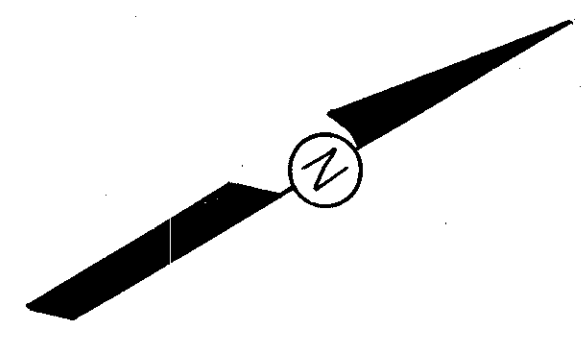

MATCH LINE STA. 495+00

MATCH LINE STA. 511+00

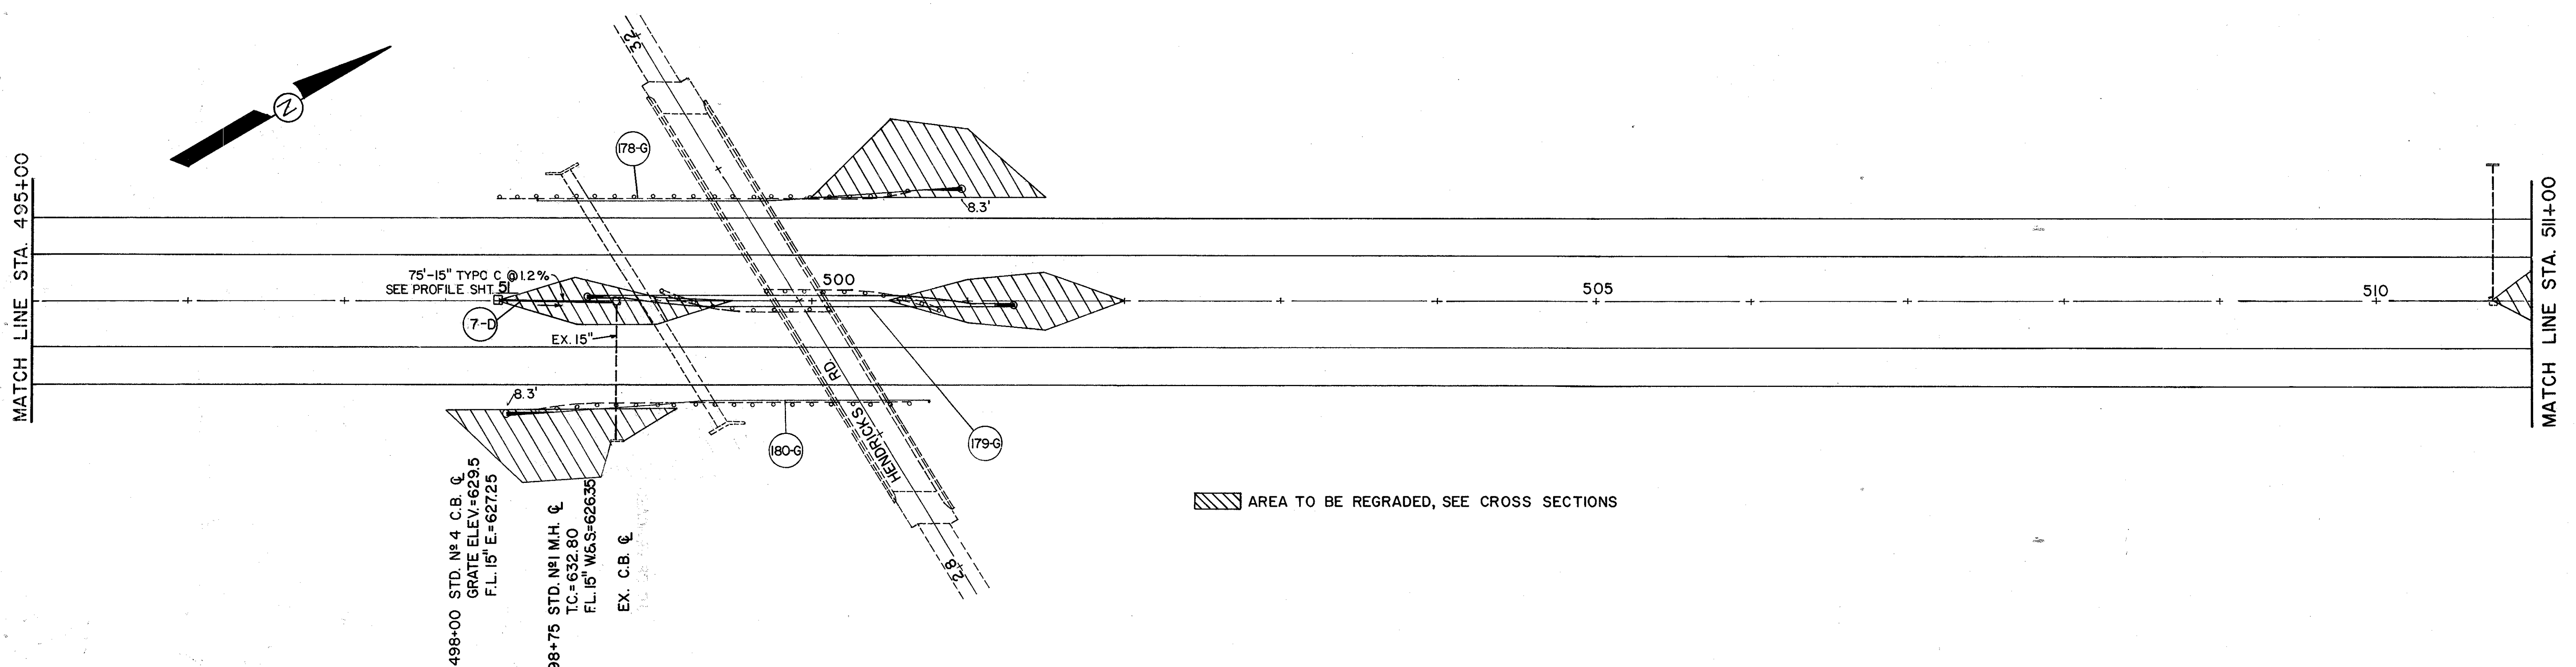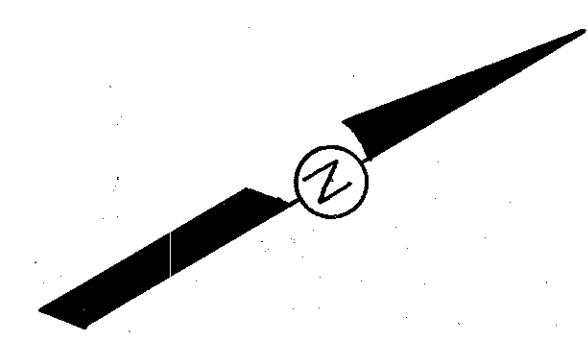

498+00 STD. N^o 4 C.B. ϕ
 GRATE ELEV.=629.5
 F.L. 15" E.=627.25

498+75 STD. N^o 1 M.H. ϕ
 T.C.=632.80
 F.L. 15" W.G.S.=626.35

EX. C.B. ϕ

AREA TO BE REGRADED, SEE CROSS SECTIONS