
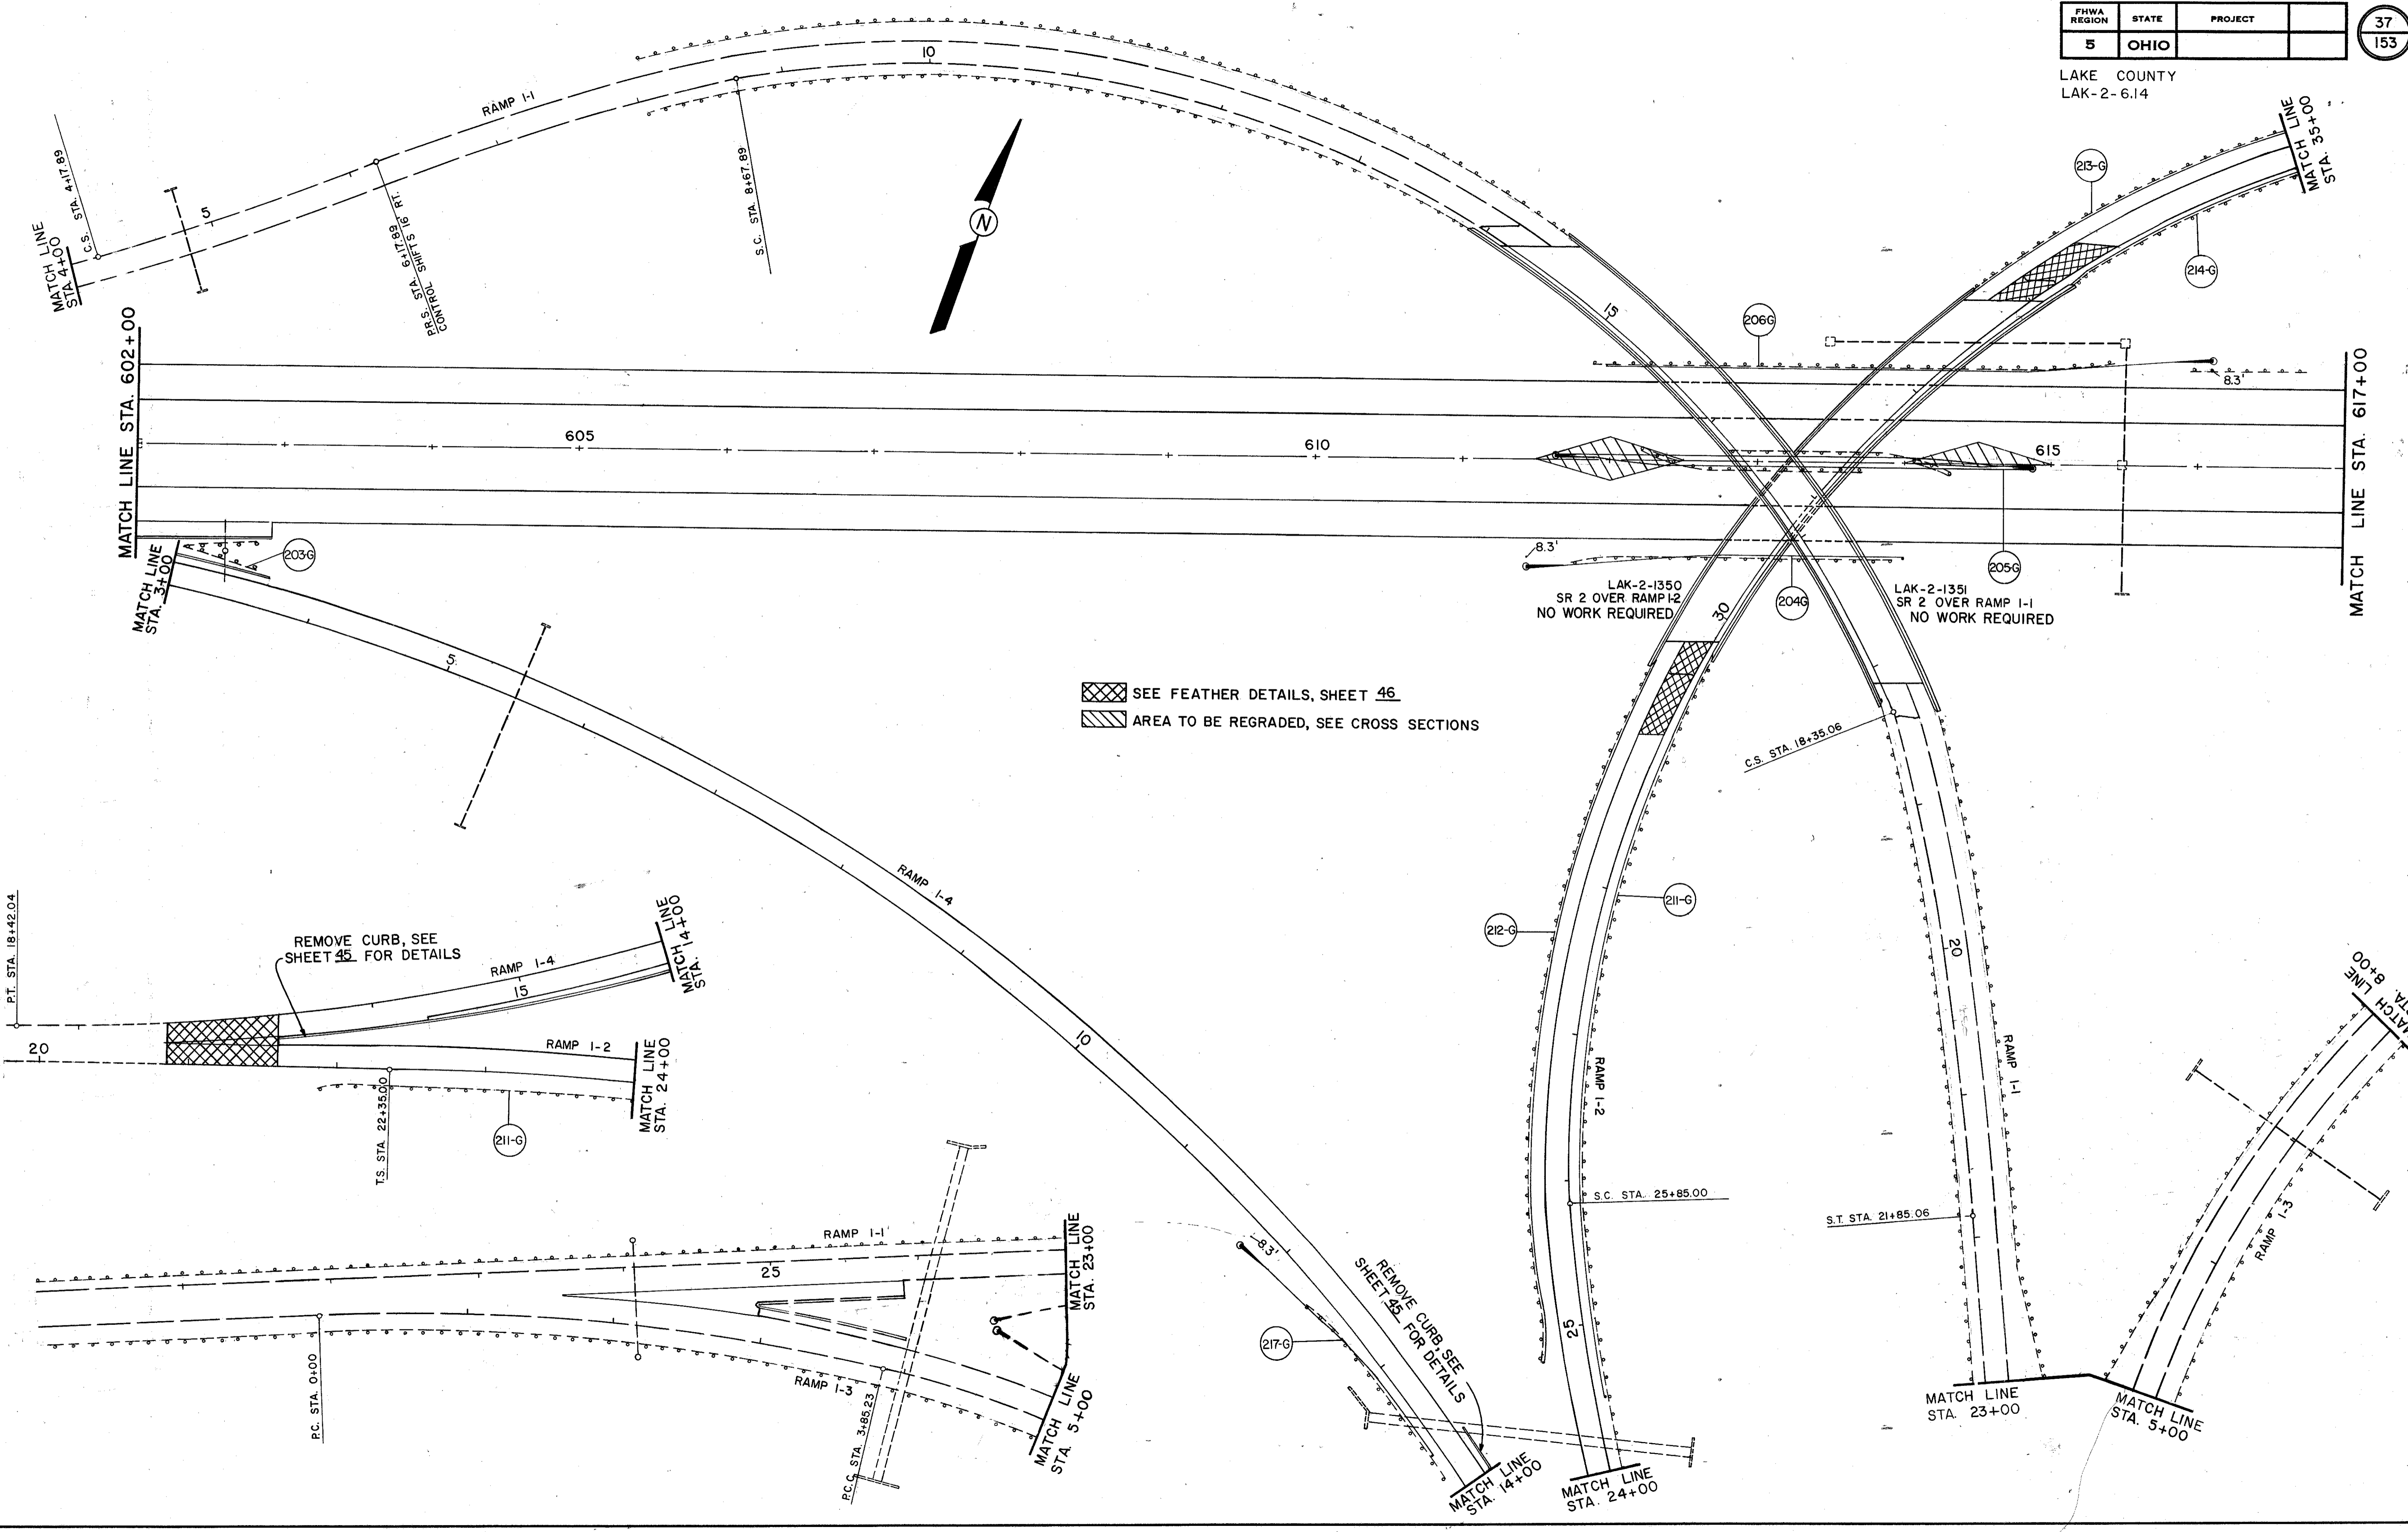


FHWA REGION	STATE	PROJECT	
5	OHIO		

37
153

LAKE COUNTY
LAK-2-6.14

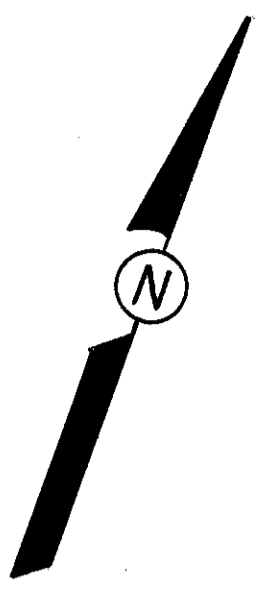

SEE FEATHER DETAILS, SHEET 46
AREA TO BE REGRADED, SEE CROSS SECTIONS