


FOR GUARDRAIL QUANTITIES SEE SHEET NO. 47


FHWA REGION	STATE	PROJECT
5	OHIO	

39
153

LAKE COUNTY
LAK-2-6.14

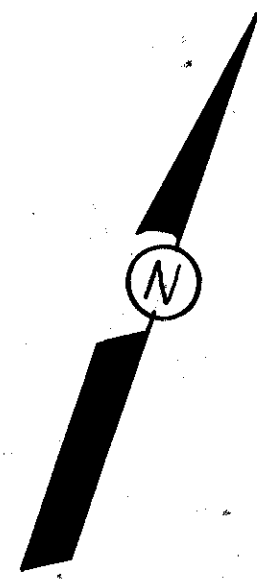

MATCH LINE STA. 645+00

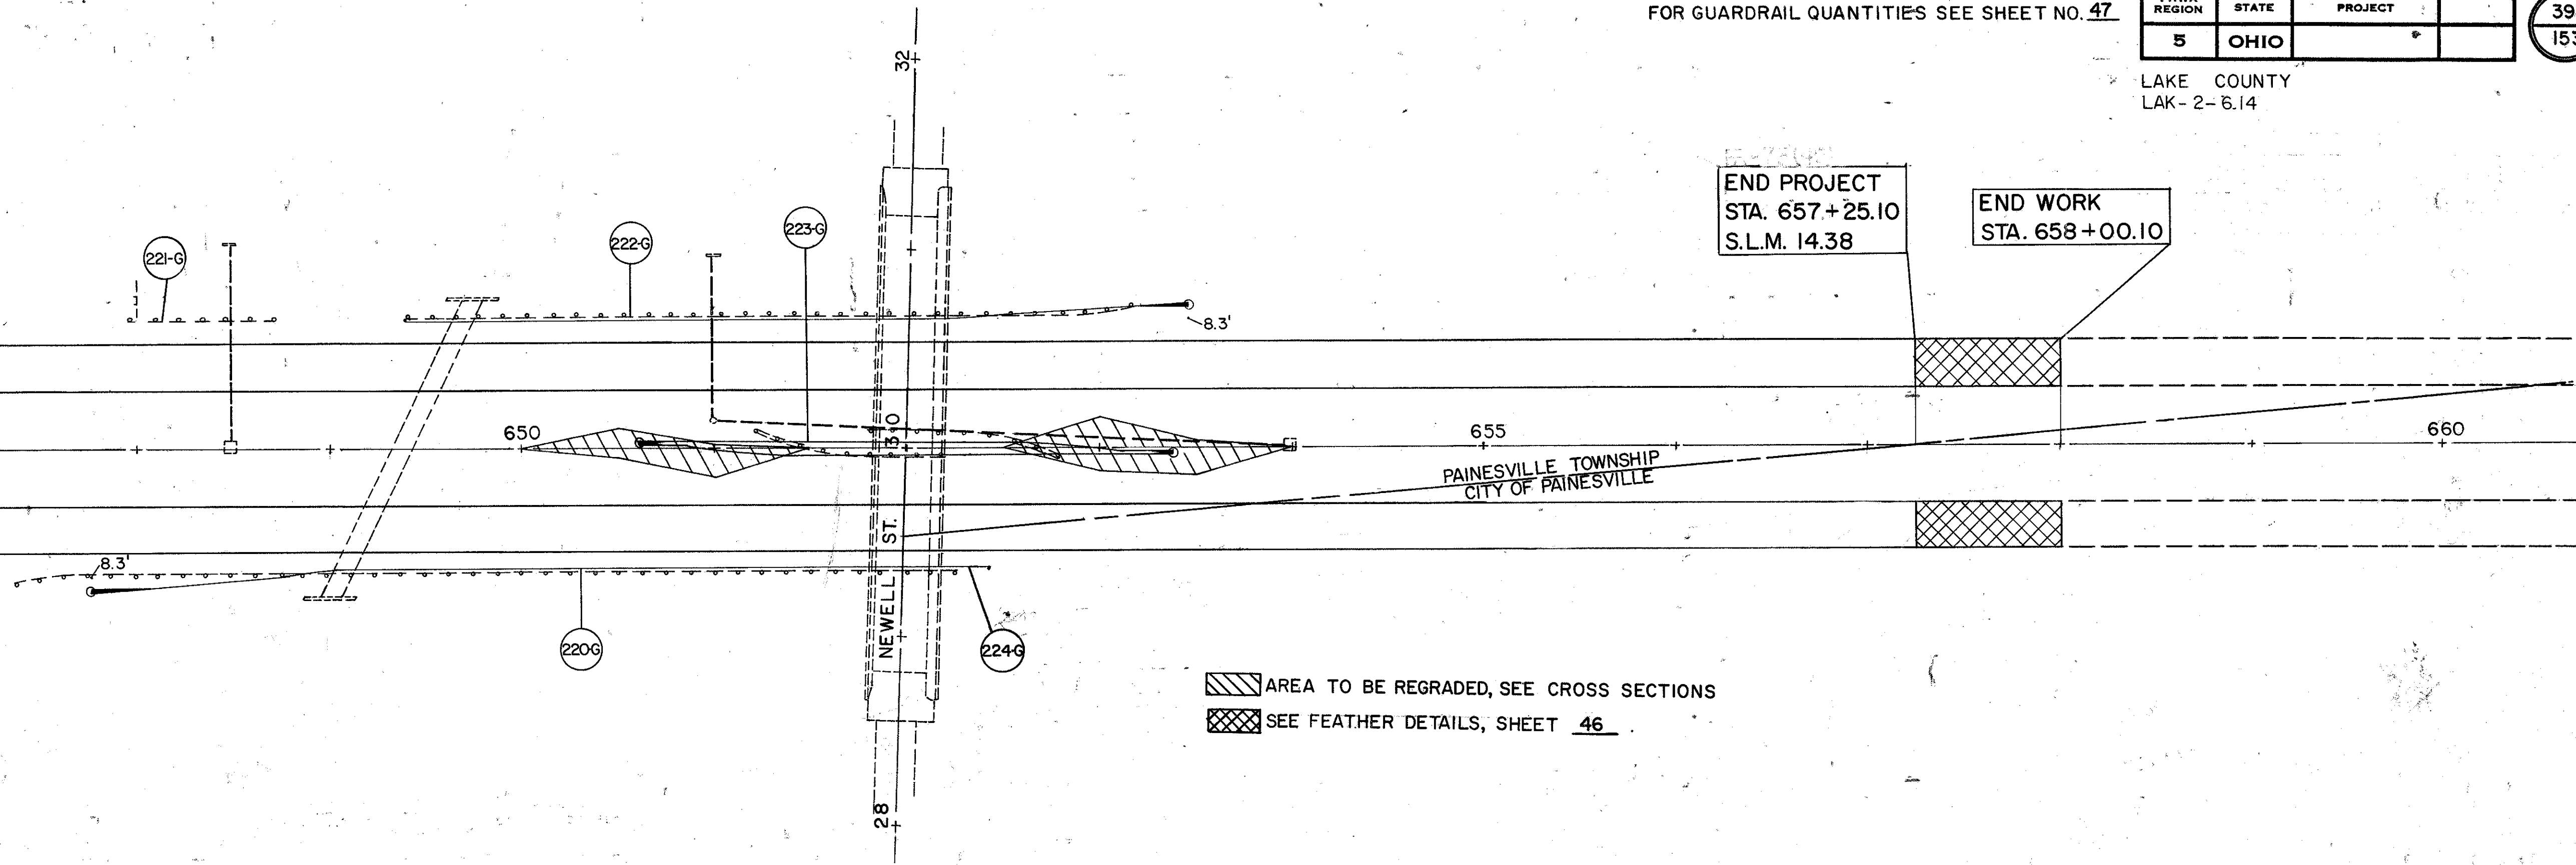

END PROJECT
STA. 657+25.10
S.L.M. 14.38

END WORK
STA. 658+00.10

- AREA TO BE REGRADED, SEE CROSS SECTIONS
- SEE FEATHER DETAILS, SHEET 46

Rev. 2-18-86

STA. 645+00 TO STA. 660+00