
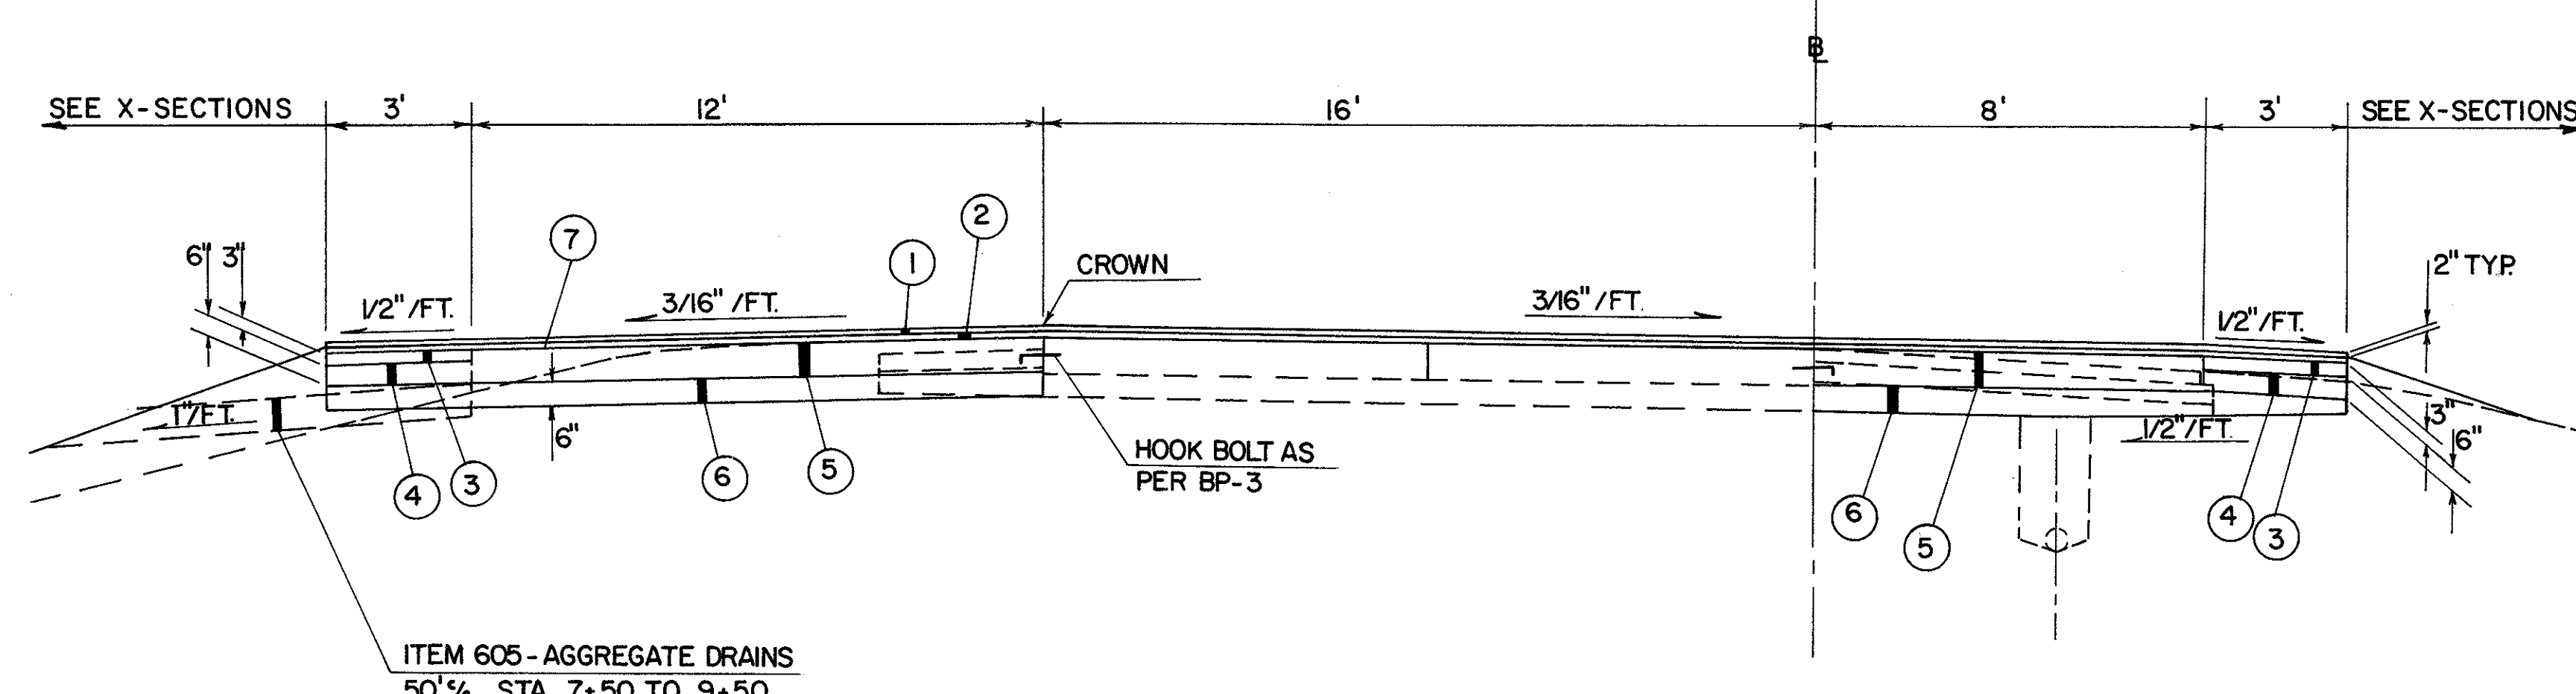


FHWA REGION	STATE	PROJECT	
5	OHIO		

4/153

LAKE COUNTY
LAK - 2 - 6.14

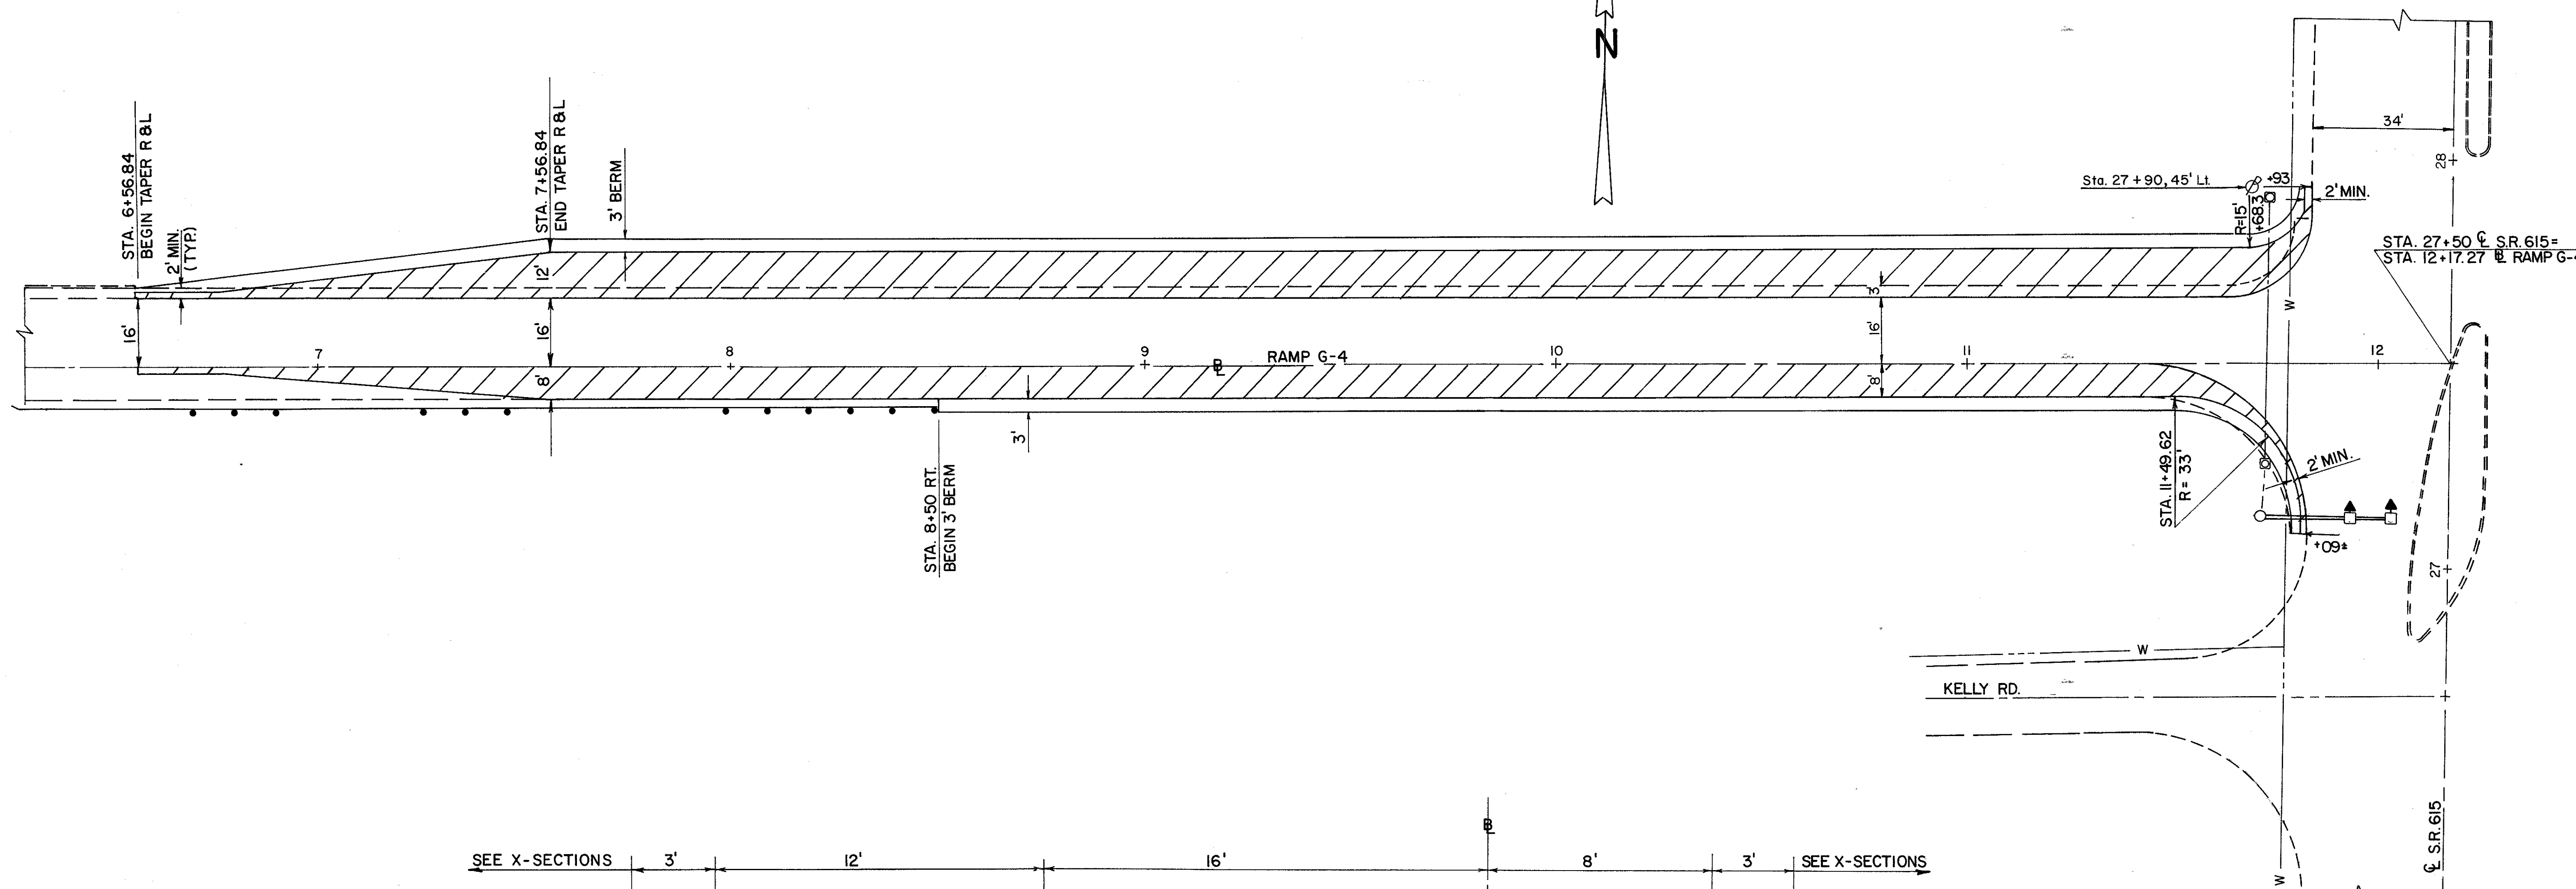

NOTE: FOR WIDENING QUANTITIES
SEE SHEET No. 40.

TYPICAL SECTION
RAMP G-4
STA. 6+56.84 TO STA. 11+83.27

FOR LEGEND SEE SHEET No. 40.