



FENCE PLAN

SCALE 1/4" = 100'

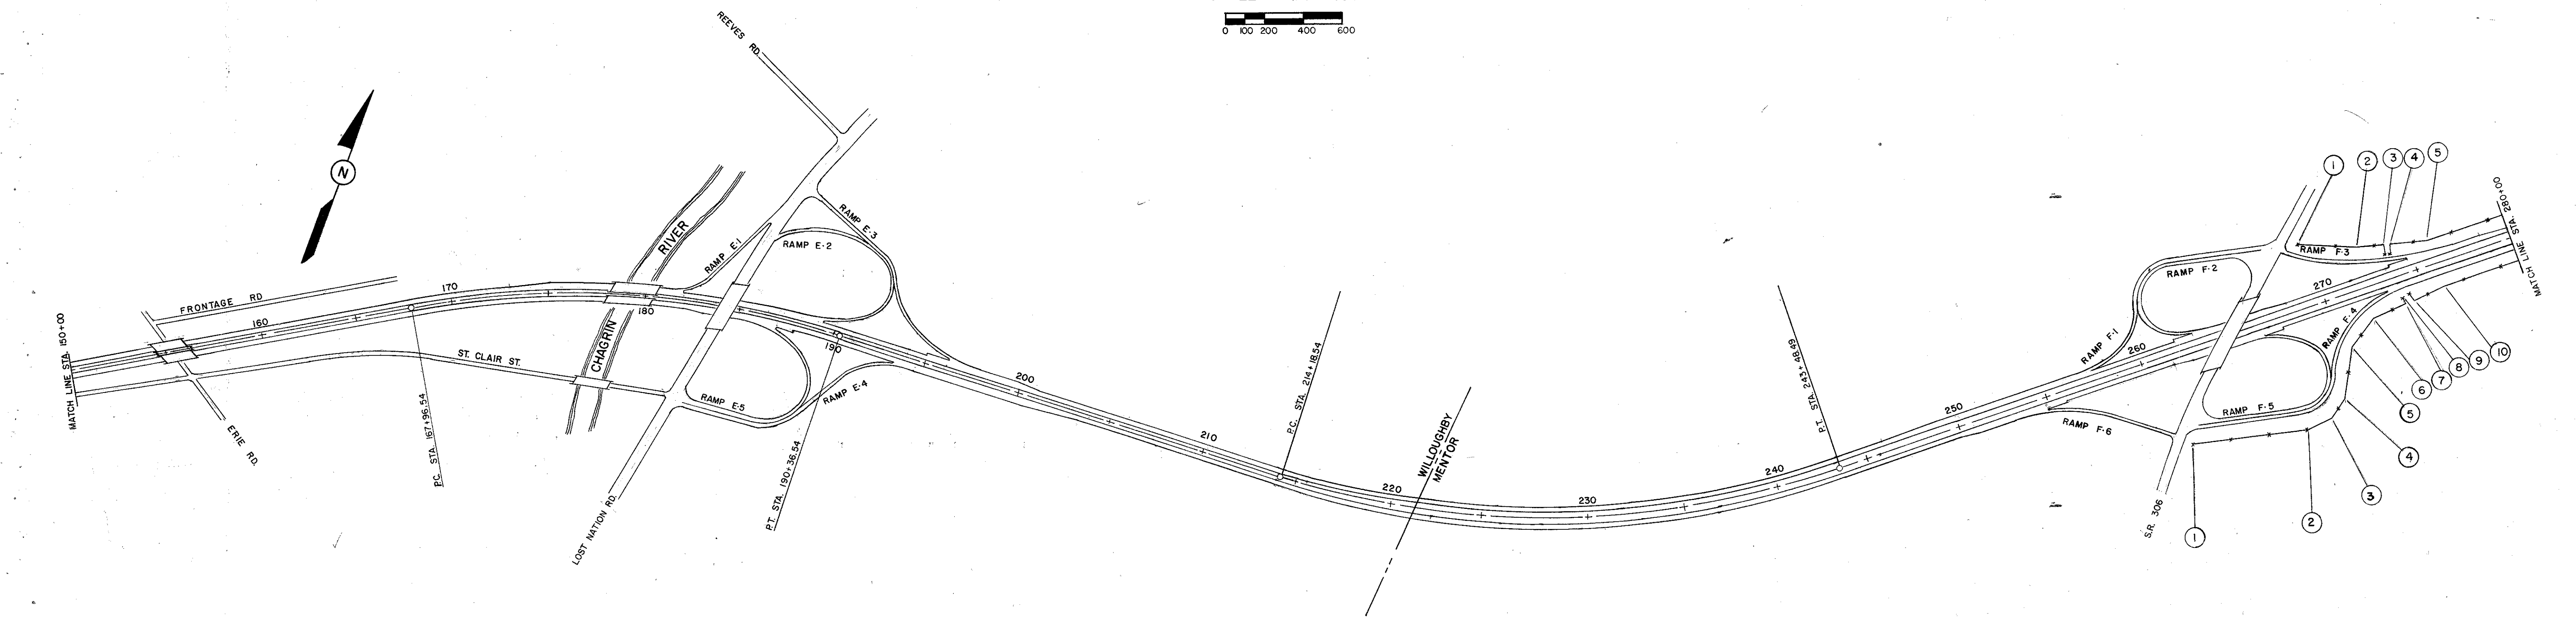

FOR FENCE QUANTITIES AND LOCATIONS SEE SHEET 50

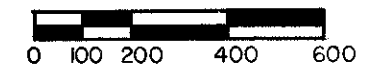